


LOCATION  
SEC 31, T5N, R65W & SEC 6, T4N, R65W

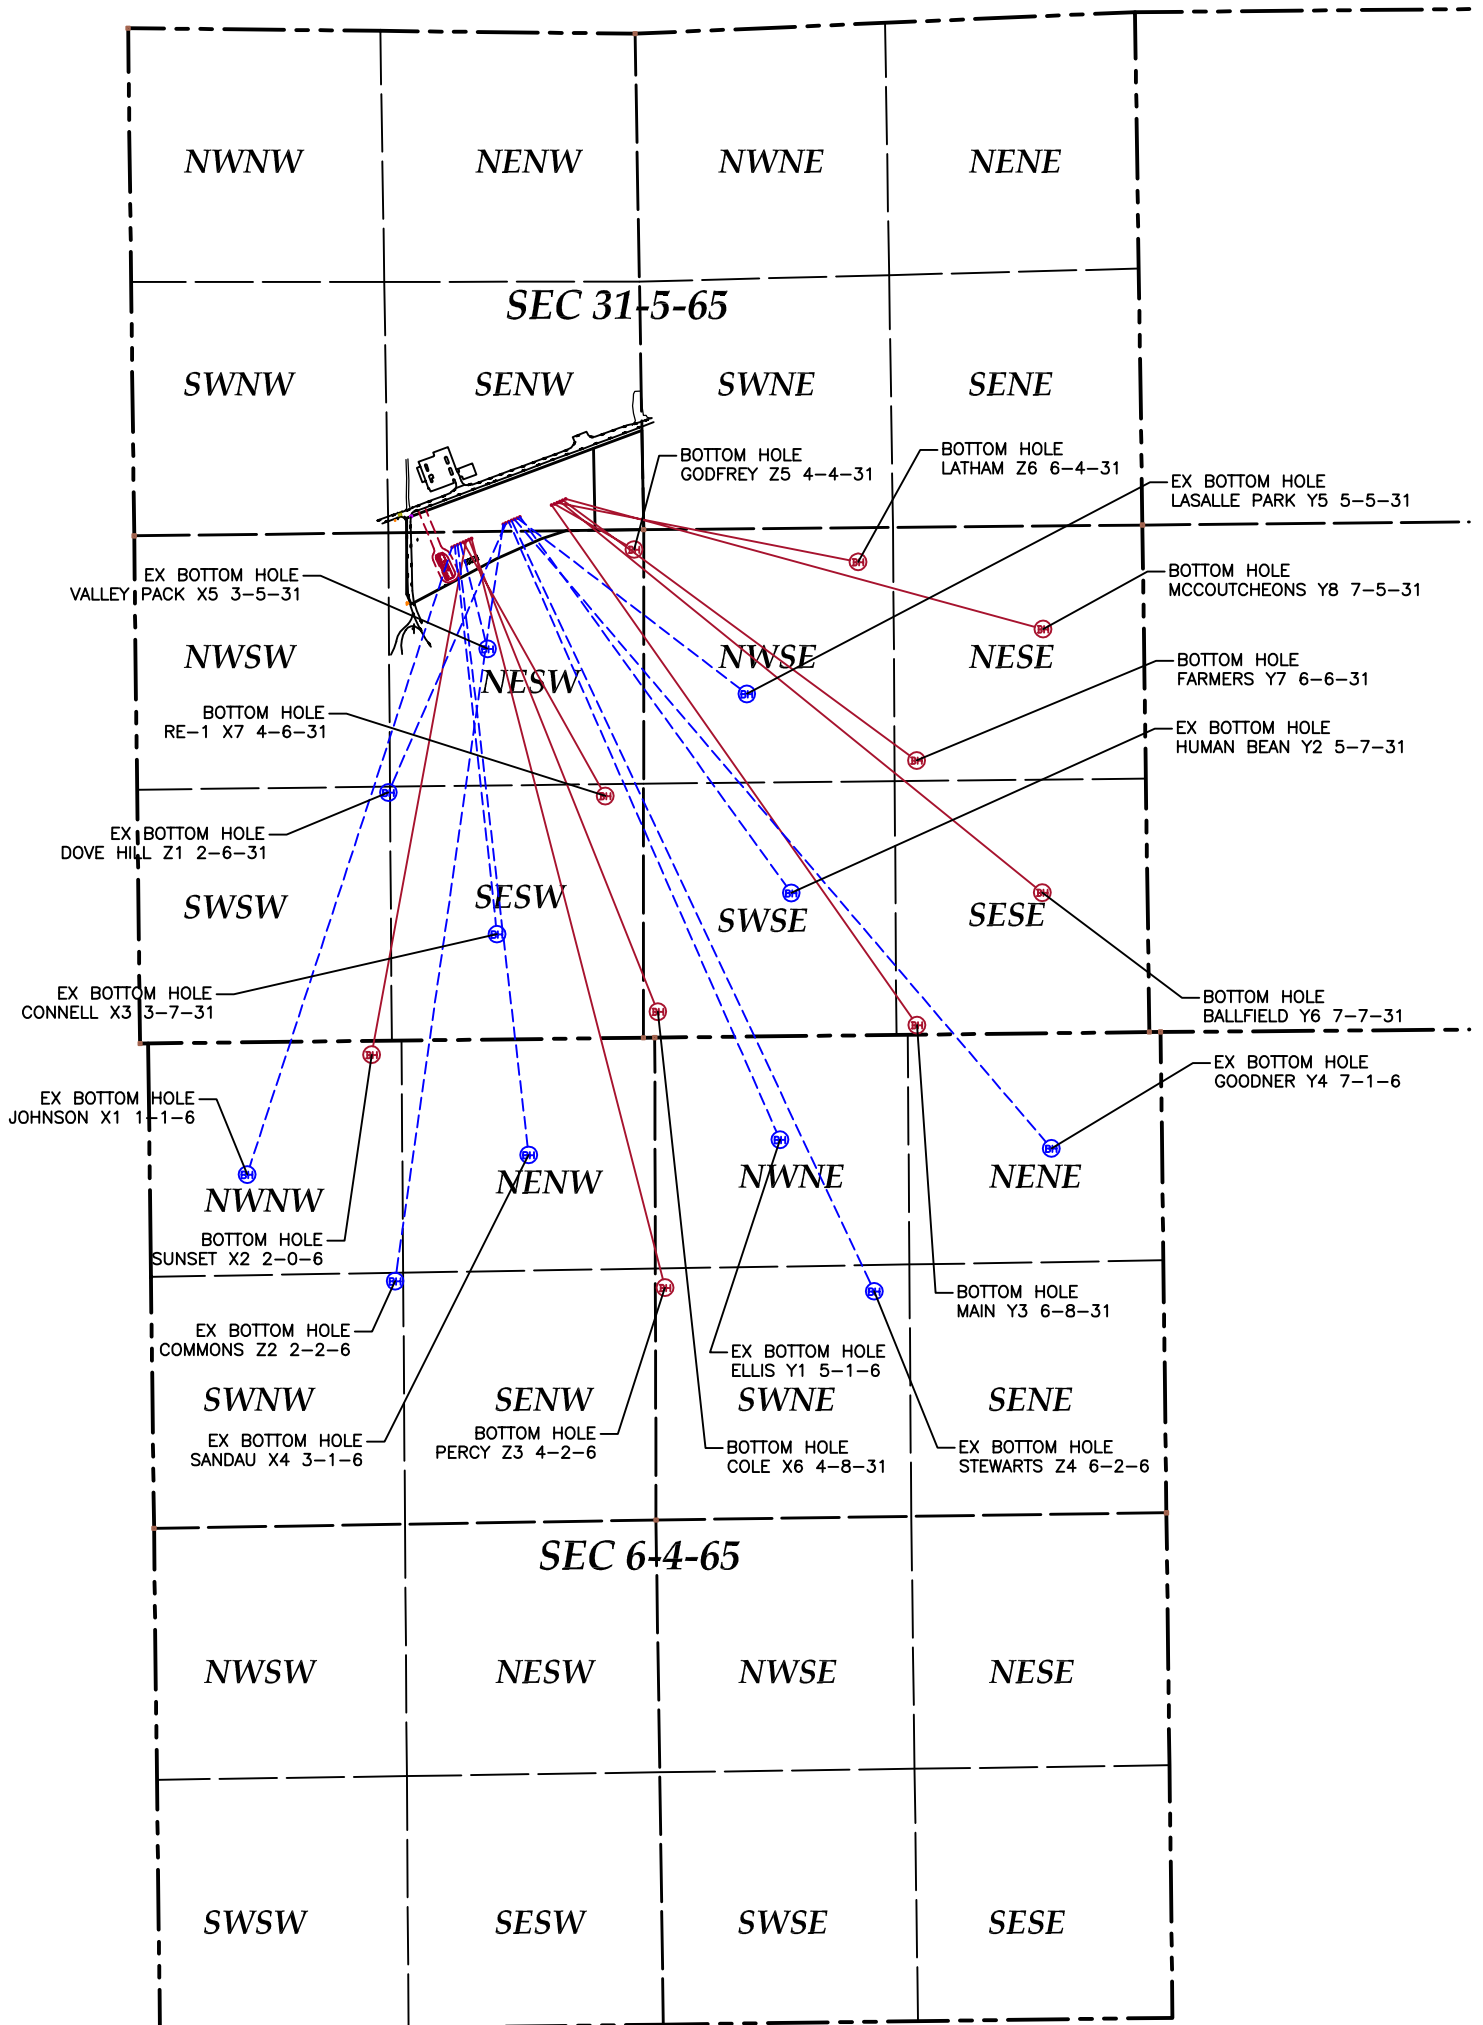

LEGEND

- SECTION LINE
- QUARTER SECTION LINE
- SIXTEENTH LINE
- (BH) BOTTOM HOLE LOCATION
- PROPOSED
- EXISTING



LAMP RYNEARSON  
& ASSOCIATES

808 8th Street  
Greeley, CO 80631  
www.LRA-Inc.com  
970.356.6362 | P  
970.356.6486 | F

MULTI-WELL  
PLAN MAP

drawn by: EKM  
surveyor: DDH  
job number-tasks: 0209022.00  
date: 09/15/2009  
scale: 1" = 1000'  
file name: Form 2A Exhibits.dwg