


VISIBLE IMPROVEMENTS

- A. EXISTING BUILDING - 309' N23°W
- B. EXISTING PARKING LOT - 306' N20°W
- C. EXISTING CONCRETE DITCH - 189' N20°W
- D. EXISINTG SANITARY SEWER LINE - 237' N20°W
- E. EXISTING OVERHEAD POWER - 331' S65°W
- F. COUNTY ROAD 394 - 242' N21°W
- G. WEST 1ST AVENUE - 212' N88°W
- H. LOWER LATHAM DITCH - 246' S86°W

- I. EXISTING GAS LINE - 275' N20°W
- J. PROPERTY LINE AND FENCE - 162' S28°E
- K. EXISTING TANK FARM - 56' S66°W

LOCATION

NE1/4 SW1/4 SEC 31, T5N, R65W

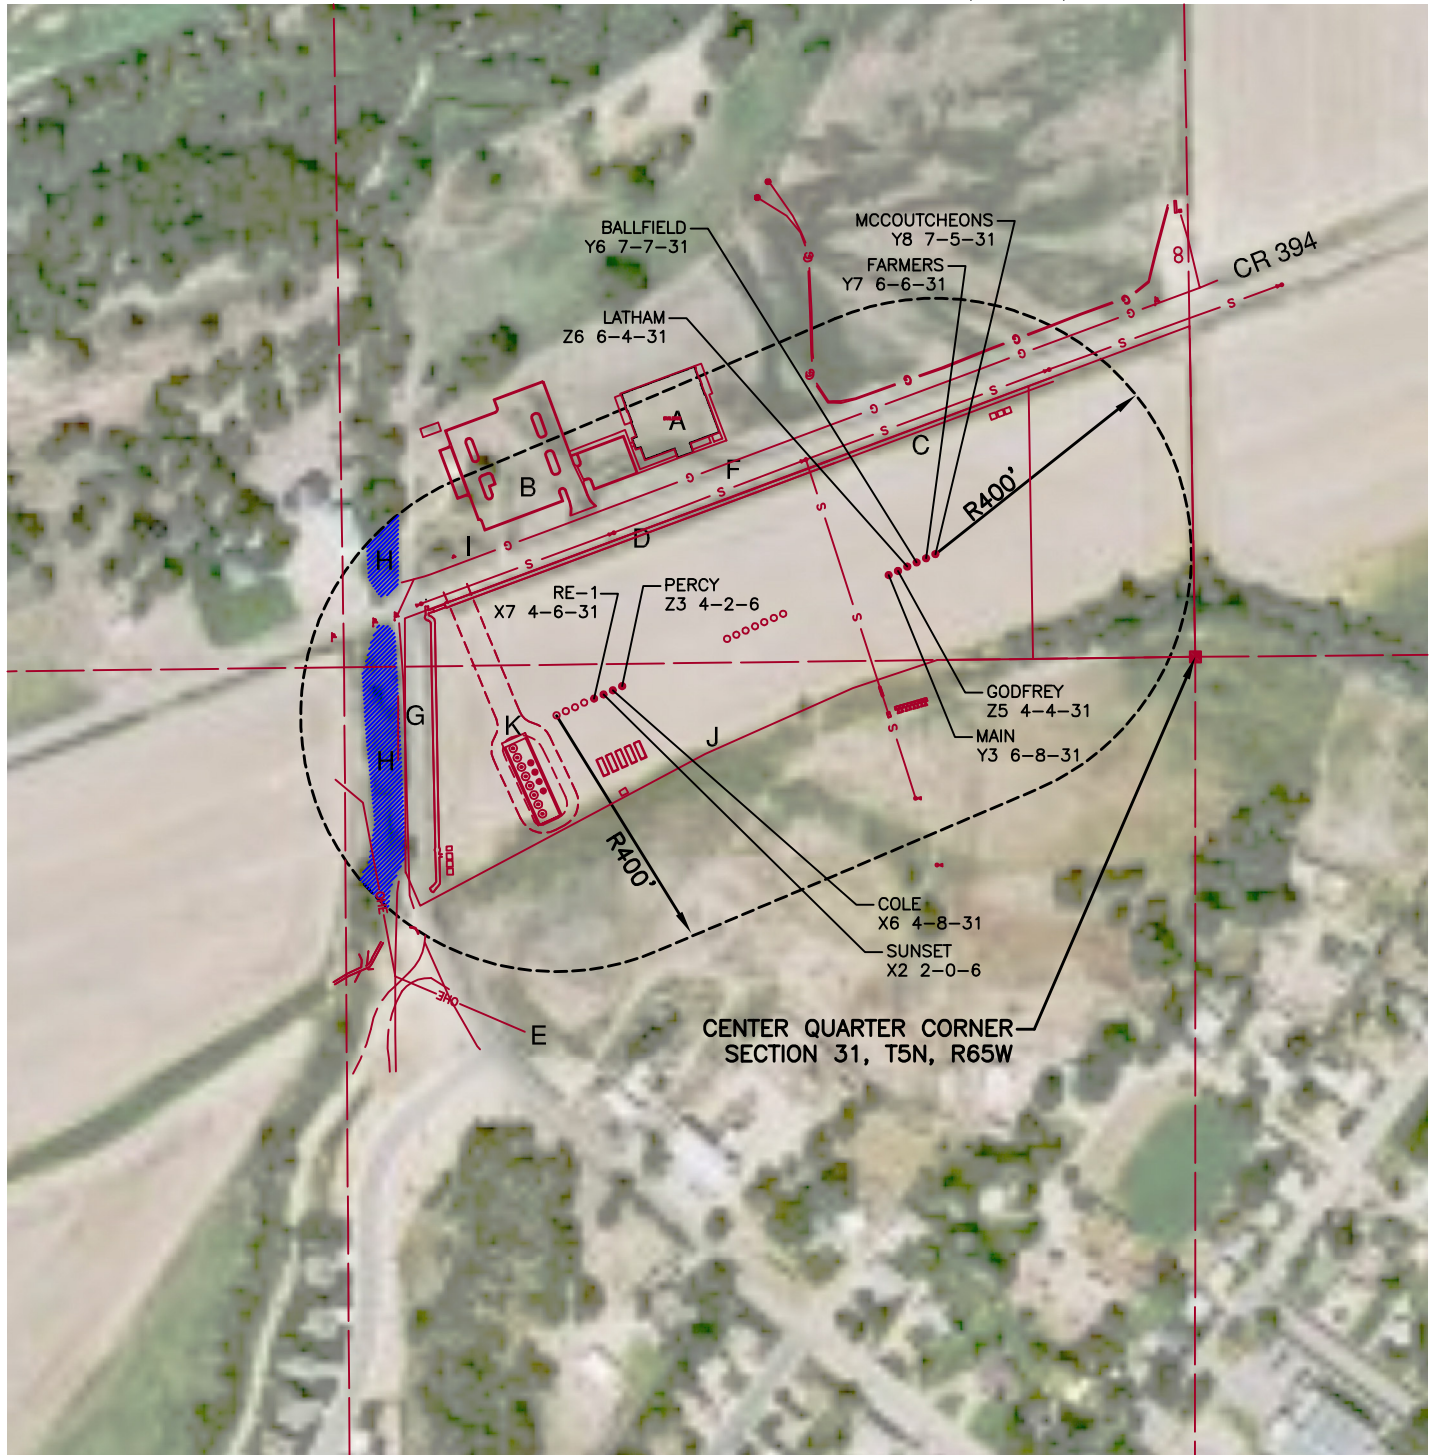

LAMP RYNEARSON
& ASSOCIATES

808 8th Street
Greeley, CO 80631
www.LRA-Inc.com
970.356.6362 | P
970.356.6486 | F

**LOCATION
DRAWING**

drawn by: EKM
designer: DDH
job number-tasks: 0209022.00
date: 09/15/2009
scale: 1" = 300'
file name: