

HIGHWAY 64 29.6 MI. +/-  
 RANGELY (post office) 66.9 MI. +/-  
 COUN ROAD

RIO BLANCO 11.9 MI. +/-  
 MEEKER (post office) 34.8 MI. +/-  
 RIFLE (post office) 30.4 MI. +/-

T3S  
 T4S

R 97 W  
 R 96 W

PROPOSED LOCATION:  
 WELL PAD B36 496

SEE TOPO "B"

**LEGEND:**

EXISTING LOCATION




**EnCana OIL & GAS (USA) INC.**

WELL PAD B36 496  
 SECTION 36, T4S, R96W, 6th P.M.  
 Lot 2 SHEET 8 of 11

**U&L S** Uintah Engineering & Land Surveying  
 85 South 200 East Vernal, Utah 84078  
 (435) 789-1017 \* FAX (435) 789-1813

**TOPOGRAPHIC MAP** 8 5 09  
 MONTH DAY YEAR  
 SCALE: 1:100,000 DRAWN BY: J.L.G. REVISED: 9-10-09



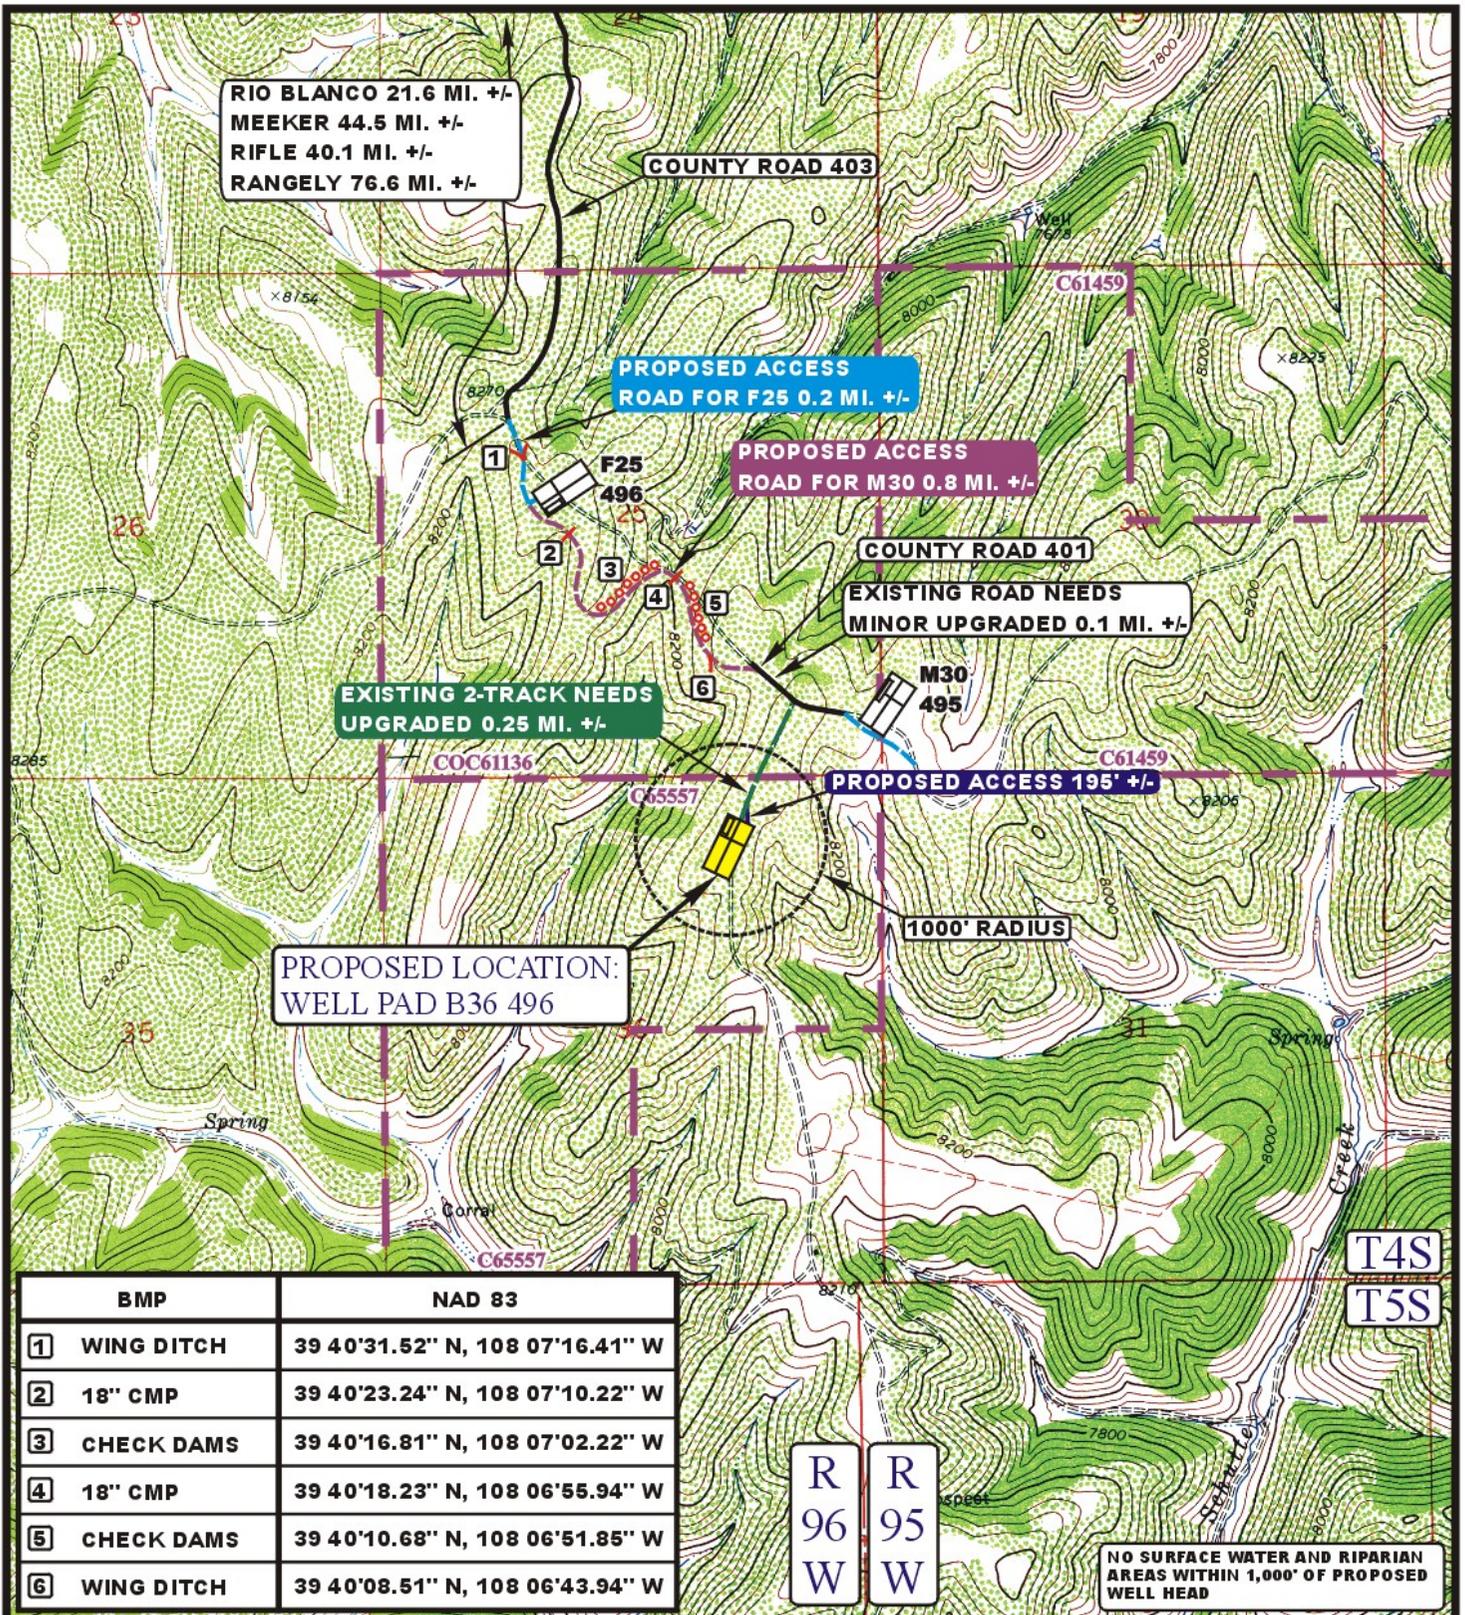

RIO BLANCO 21.6 MI. +/-  
 MEEKER 44.5 MI. +/-  
 RIFLE 40.1 MI. +/-  
 RANGELY 76.6 MI. +/-

COUNTY ROAD 403

PROPOSED ACCESS ROAD FOR F25 0.2 MI. +/-

PROPOSED ACCESS ROAD FOR M30 0.8 MI. +/-

COUNTY ROAD 401

EXISTING ROAD NEEDS MINOR UPGRADED 0.1 MI. +/-

EXISTING 2-TRACK NEEDS UPGRADED 0.25 MI. +/-

PROPOSED ACCESS 195' +/-

PROPOSED LOCATION: WELL PAD B36 496

1000' RADIUS

T4S  
T5S

R 96  
W  
R 95  
W

NO SURFACE WATER AND RIPARIAN AREAS WITHIN 1,000' OF PROPOSED WELL HEAD

LEGEND:

- PROPOSED ACCESS ROAD
- EXISTING ROAD




EnCana OIL & GAS (USA) INC.

WELL PAD B36 496  
 SECTION 36, T4S, R96W, 6th P.M.  
 Lot 2 SHEET 9 of 11

**UEIS** Uintah Engineering & Land Surveying  
 85 South 200 East Vernal, Utah 84078  
 (435) 789-1017 \* FAX (435) 789-1813

**TOPOGRAPHIC MAP** 8 5 09  
 MONTH DAY YEAR  
 SCALE: 1" = 2000' DRAWN BY: J.L.G. REVISED: 11-5-09 **B TOPO**

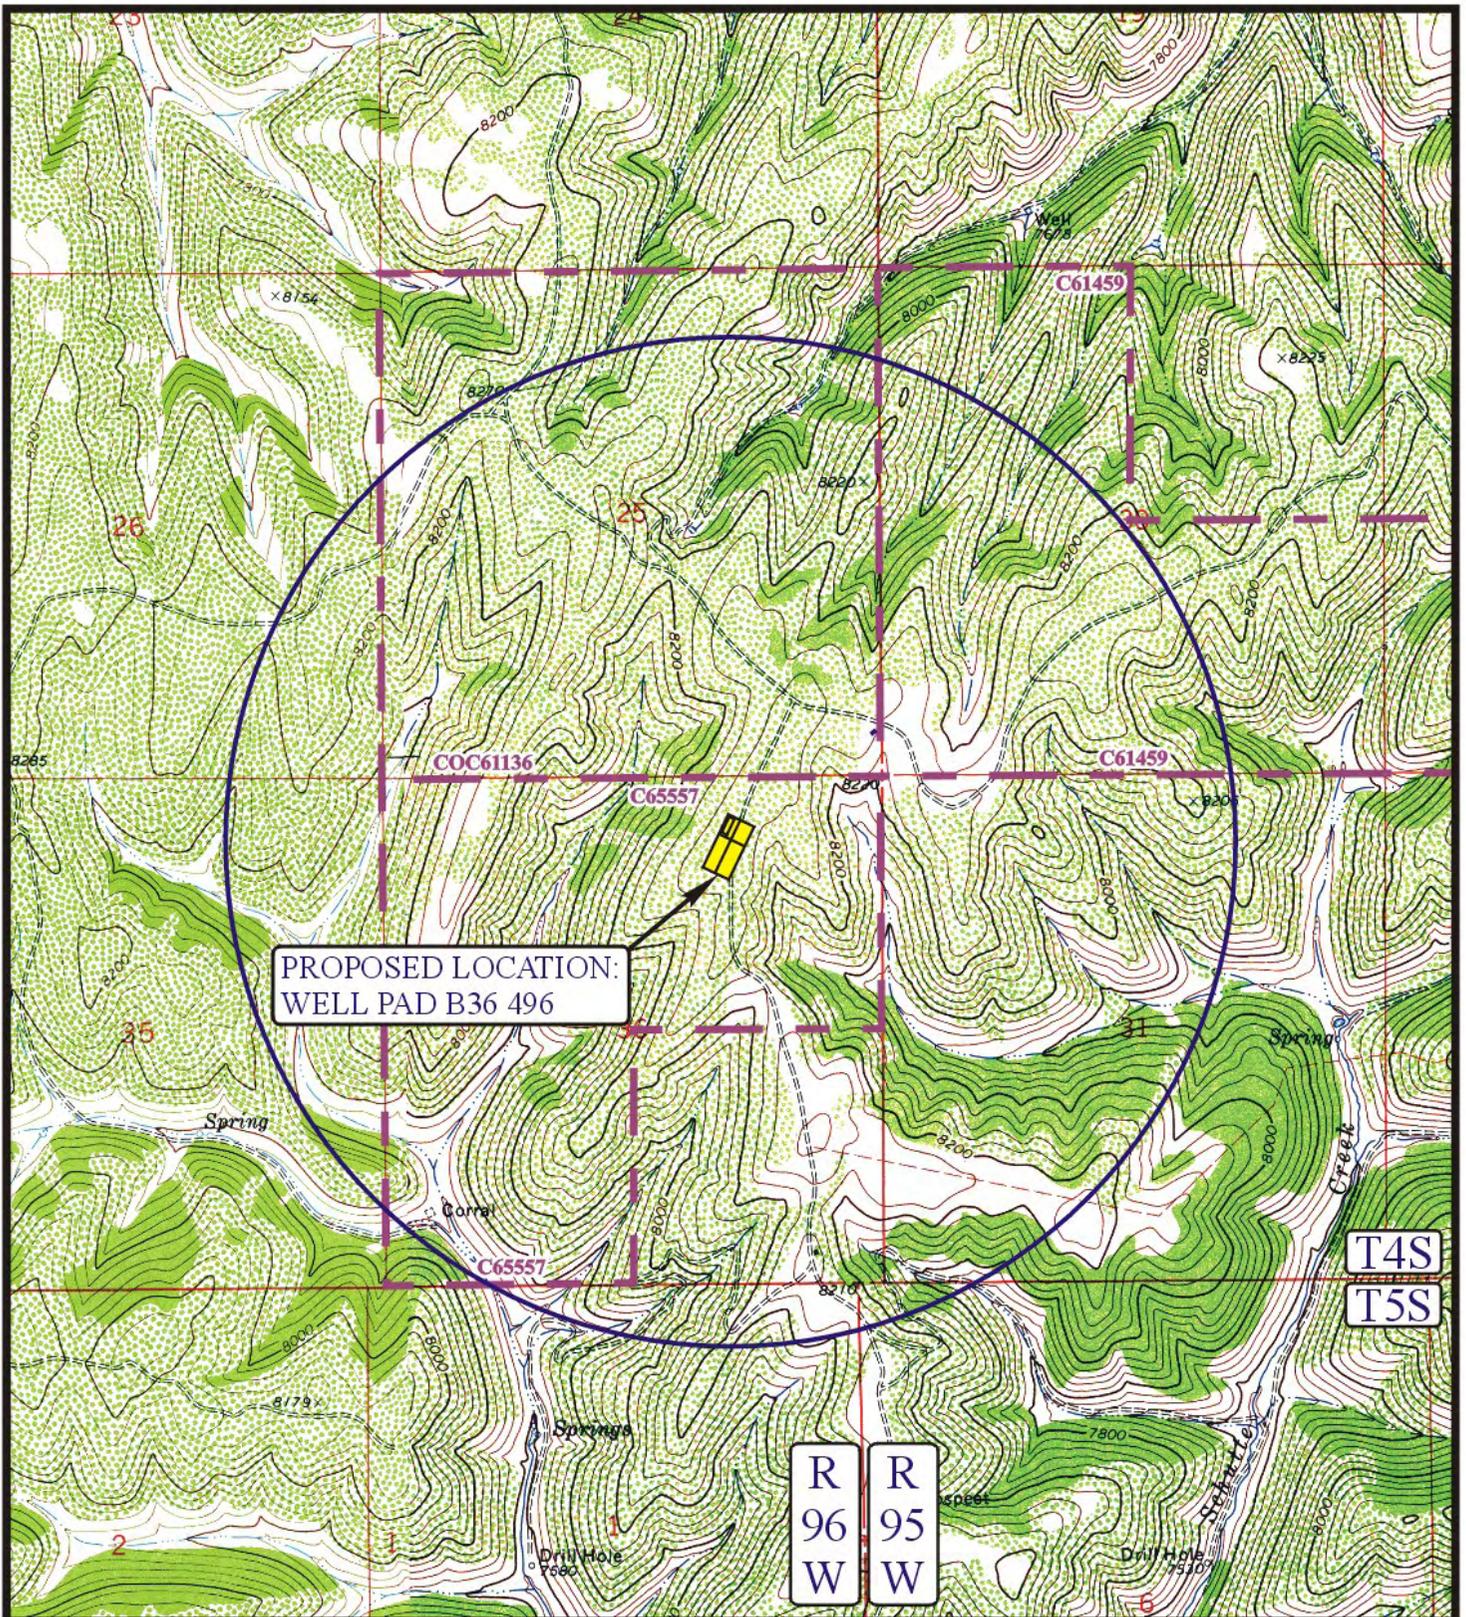

PROPOSED LOCATION:  
WELL PAD B36 496

**LEGEND:**

- |                   |                         |
|-------------------|-------------------------|
| ⊗ DISPOSAL WELLS  | ⊗ WATER WELLS           |
| ● PRODUCING WELLS | ● ABANDONED WELLS       |
| ● SHUT IN WELLS   | ● TEMPORARILY ABANDONED |

EnCana OIL & GAS (USA) INC.

WELL PAD B36 496  
SECTION 36, T4S, R96W, 6th P.M.  
Lot 2 SHEET 10 of 11



Uintah Engineering & Land Surveying  
85 South 200 East Vernal, Utah 84078  
(435) 789-1017 \* FAX (435) 789-1813




**TOPOGRAPHIC  
MAP**

**8 5 09**  
MONTH DAY YEAR



SCALE: 1" = 2000' DRAWN BY: J.L.G. REVISED: 9-10-09

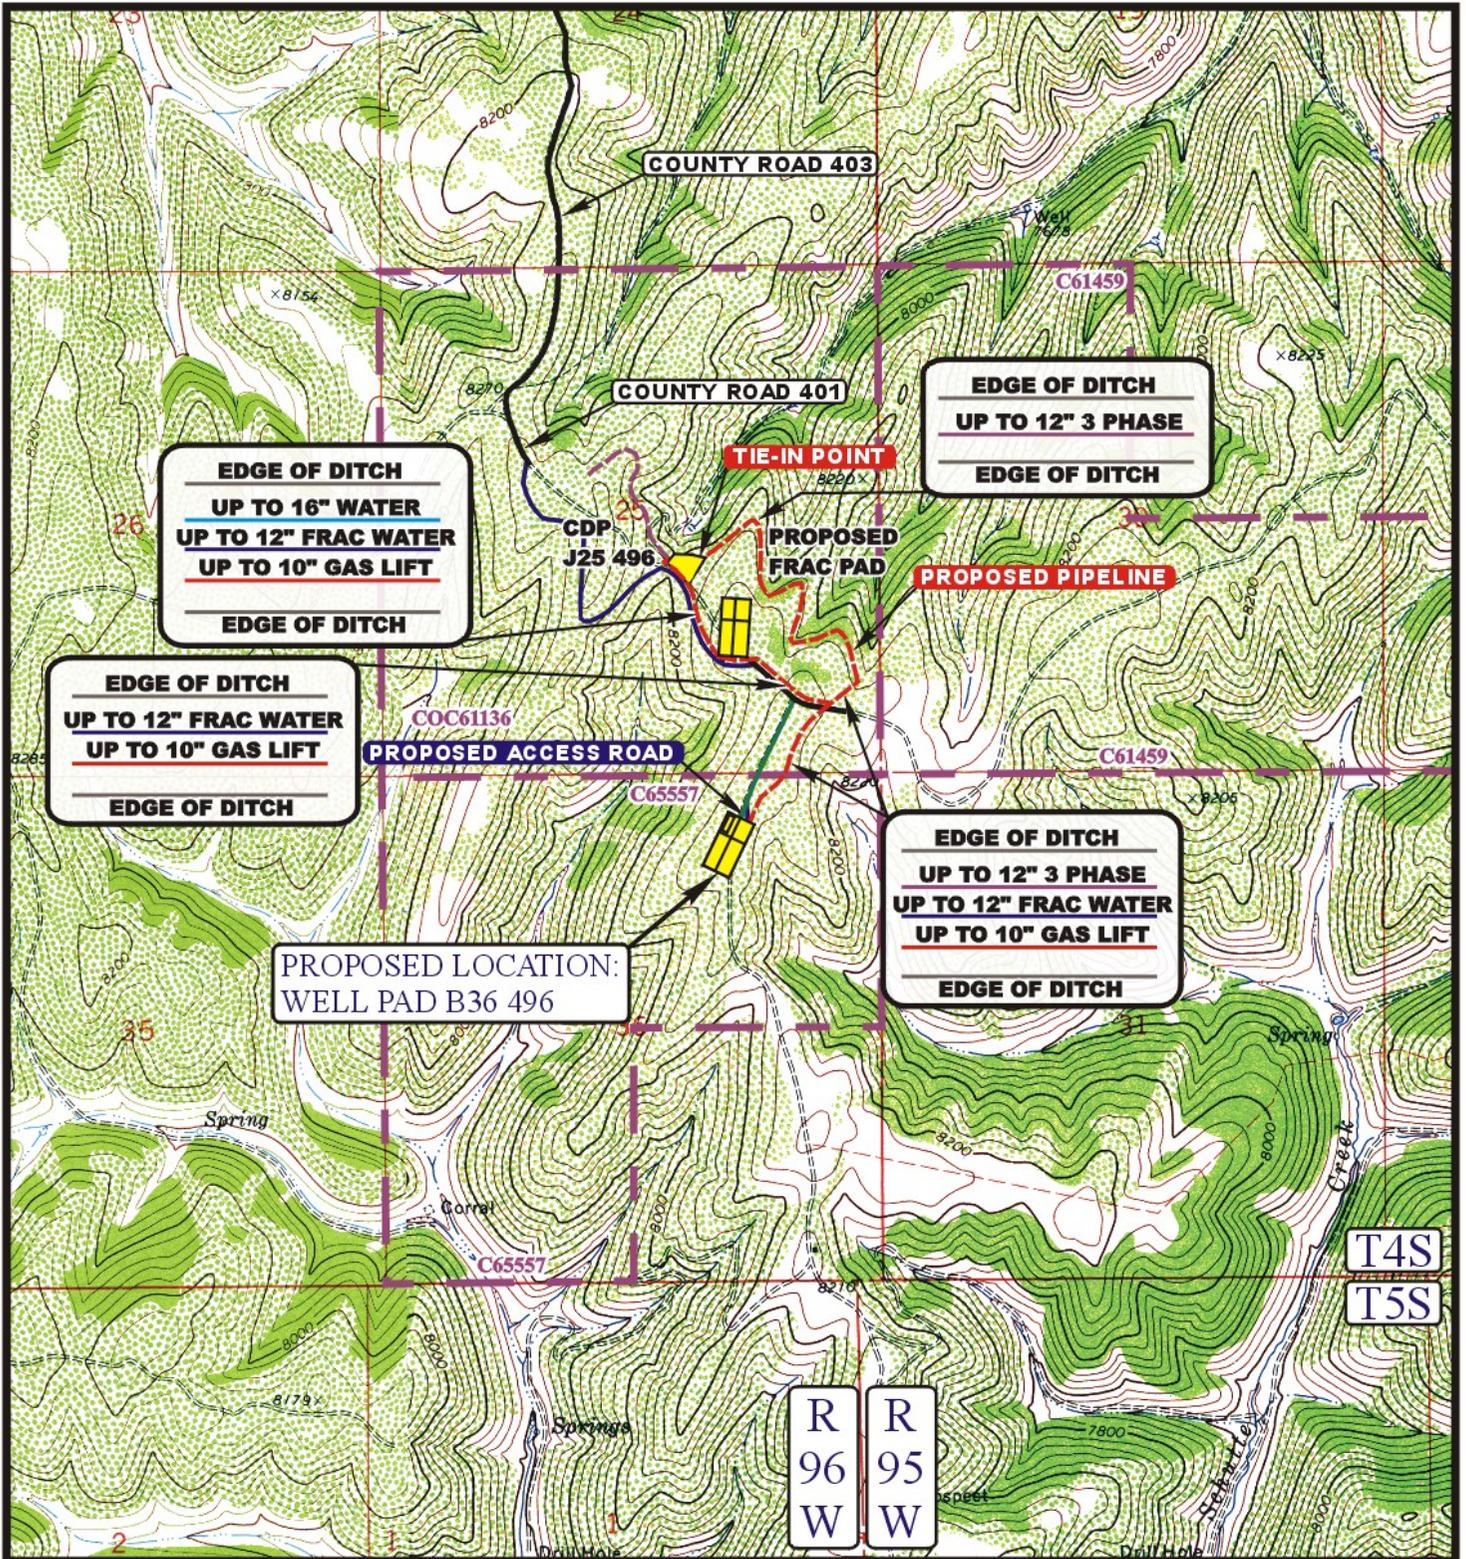

**APPROXIMATE TOTAL PIPELINE DISTANCE = 8,175' +/-**

**LEGEND:**

-  EXISTING PIPELINE
-  PROPOSED PIPELINE
-  PROPOSED ACCESS



EnCana OIL & GAS (USA) INC.

WELL PAD B36 496

SECTION 36, T4S, R96W, 6th P.M.

Lot 2

SHEET 11 of 11



Uintah Engineering & Land Surveying  
 85 South 200 East Vernal, Utah 84078  
 (435) 789-1017 \* FAX (435) 789-1813

**TOPOGRAPHIC**  
**MAP**

**9** **8** **09**  
 MONTH DAY YEAR

SCALE: 1" = 2000'

DRAWN BY: J.L.G.

REVISED: 10-20-09

**D**  
 TOPO

EnCana OIL & GAS (USA) INC.  
WELL PAD B36 496  
SECTION 36, T4S, R96W, 6<sup>th</sup> P.M.

PROCEED IN A NORTHERLY, THEN NORTHWESTERLY, THEN NORTHERLY DIRECTION FROM THE POST OFFICE IN RIFLE, COLORADO ALONG HIGHWAY 13 APPROXIMATELY 18.5 MILES TO THE JUNCTION OF THIS ROAD AND PICEANCE CREEK ROAD OR COUNTY ROAD 5 TO THE WEST; TURN LEFT AND PROCEED IN A WESTERLY, THEN NORTHWESTERLY DIRECTION APPROXIMATELY 11.9 MILES TO THE JUNCTION OF THIS ROAD AND THE EXISTING SPRAGUE GULCH ROAD TO THE SOUTH; TURN LEFT AND PROCEED IN A SOUTHERLY, THEN NORTHWESTERLY, THEN SOUTHERLY DIRECTION APPROXIMATELY 9.7 MILES TO THE JUNCTION OF THIS ROAD AND EXISTING COUNTY ROAD 401 TO THE SOUTHEAST; TURN LEFT AND PROCEED IN A SOUTHEASTERLY DIRECTION APPROXIMATELY 0.1 MILES TO THE BEGINNING OF THE PROPOSED ACCESS ROAD TO THE SOUTHEAST; FOLLOW ROAD FLAGS IN A SOUTHEASTERLY DIRECTION APPROXIMATELY 0.9 MILES TO THE JUNCTION OF THIS ROAD AND AN EXISTING ROAD TO THE SOUTHEAST; TURN RIGHT AND PROCEED IN A SOUTHEASTERLY DIRECTION APPROXIMATELY 0.1 MILES TO THE JUNCTION OF THIS ROAD AND AN EXISTING ROAD TO THE SOUTHWEST; TURN RIGHT AND PROCEED IN A SOUTHWESTERLY DIRECTION APPROXIMATELY 0.25 MILES TO THE BEGINNING OF THE PROPOSED ACCESS ROAD TO THE SOUTH; FOLLOW ROAD FLAGS IN A SOUTHERLY DIRECTION APPROXIMATELY 195' TO THE PROPOSED LOCATION.

TOTAL DISTANCE FROM RIFLE, COLORADO TO THE PROPOSED WELL LOCATION IS APPROXIMATELY 41.45 MILES.