
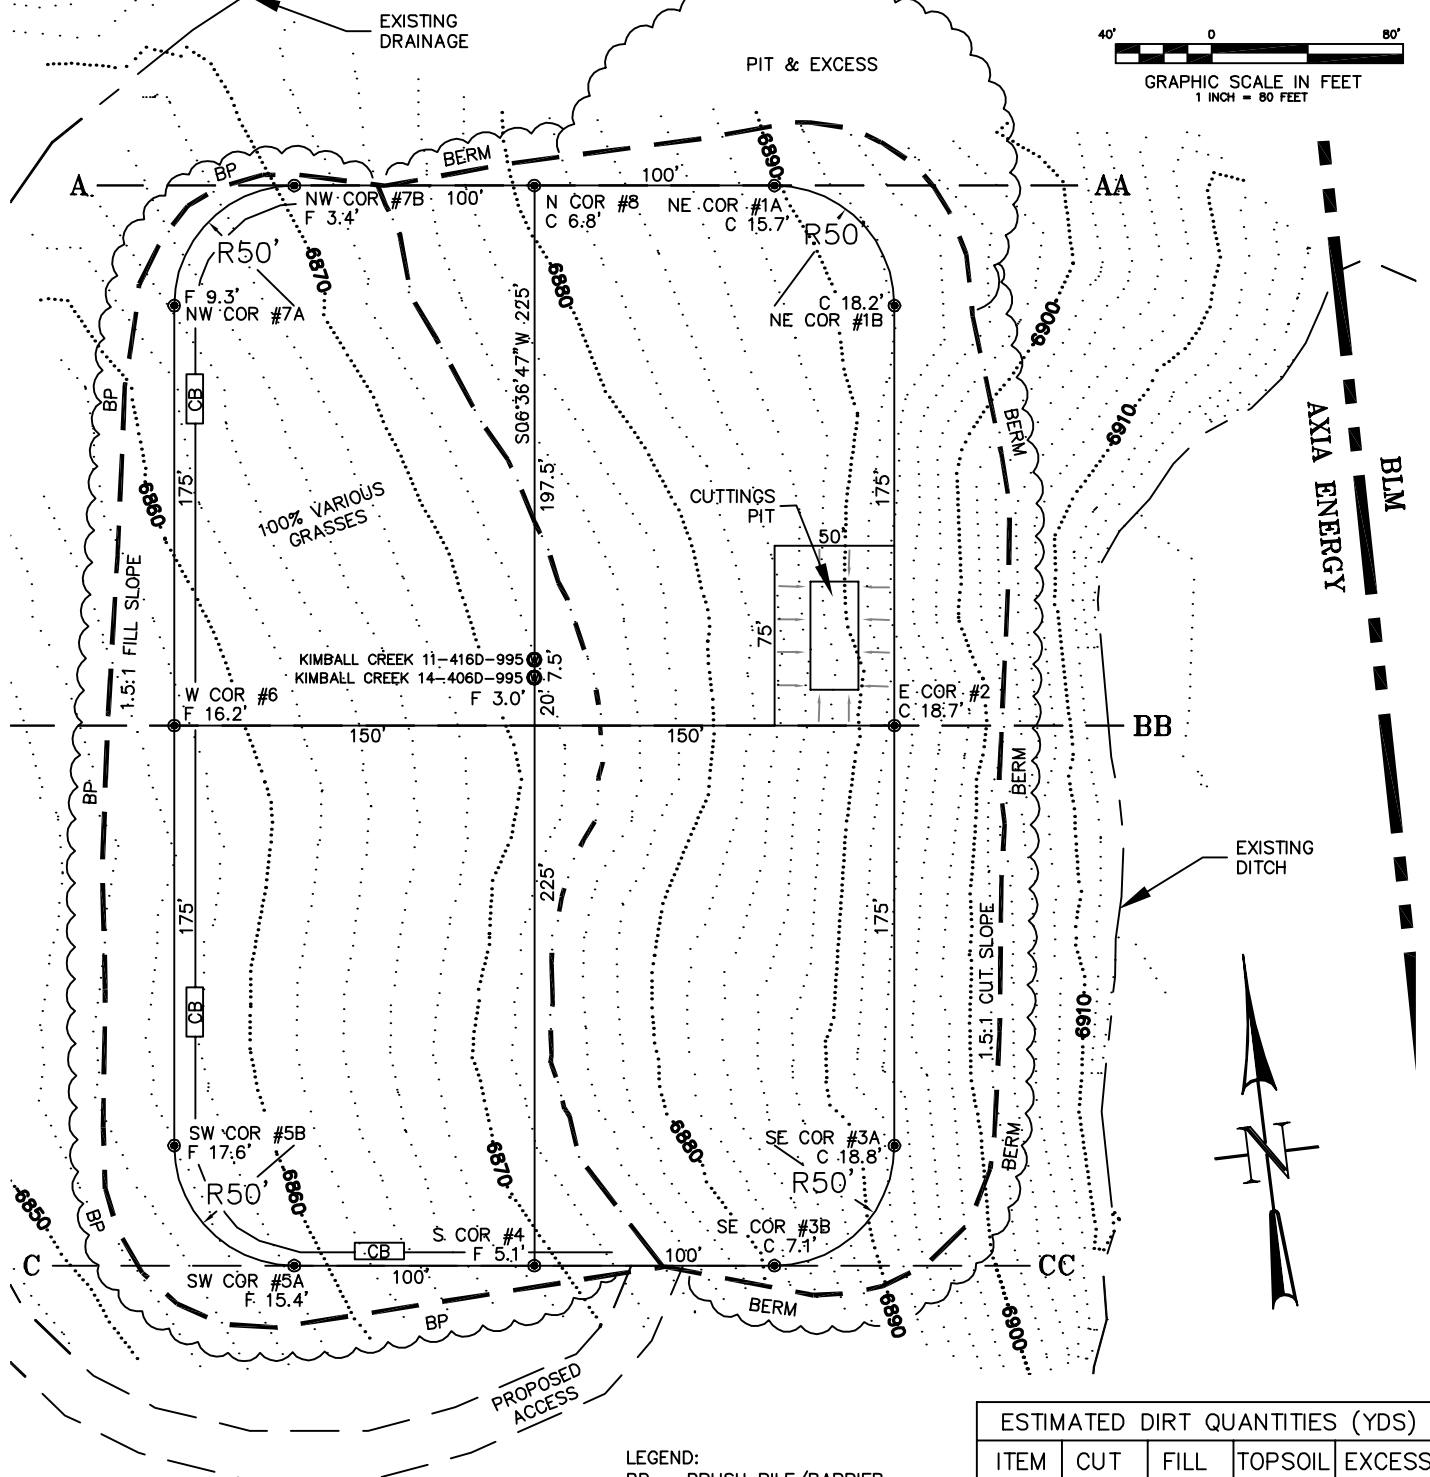


# CONSTRUCTION LAYOUT DRAWING 1 of 5

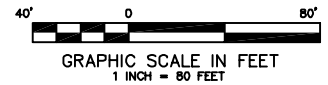

LEGEND:  
BP - BRUSH PILE/BARRIER  
CB - CONTAINMENT BERM

TOTAL DISTURBED AREA = 4.66 AC.

## ESTIMATED DIRT QUANTITIES (YDS)

ITEM	CUT	FILL	TOPSOIL	EXCESS
PAD	29,320	23,950	4,200	1,170
PIT	800			800
TOTALS	28,520	23,950	4,200	370



CONSTRUCTION SURVEYS, INC. Kimball Creek 14-2D-995  
0012 SUNRISE BLVD.  
SILT, CO 81652  
(970)876-5753



SE 1/4 NE 1/4 SECTION 14, T. 9 S., R. 95 W.  
AXIA ENERGY

SCALE: 1" = 80'

SHEET: 6 of 11

**CONSTRUCTION  
LAYOUT DRAWING  
2 of 5  
(RECLAMATION PAD)**

THIS IS A TYPICAL LAYOUT FOR THE PRODUCTION EQUIPMENT. THE SPECIFIC EQUIPMENT LAYOUT FOR THIS WELL MAY VARY DUE TO WELL PRODUCTION AND OPERATOR'S NEEDS.

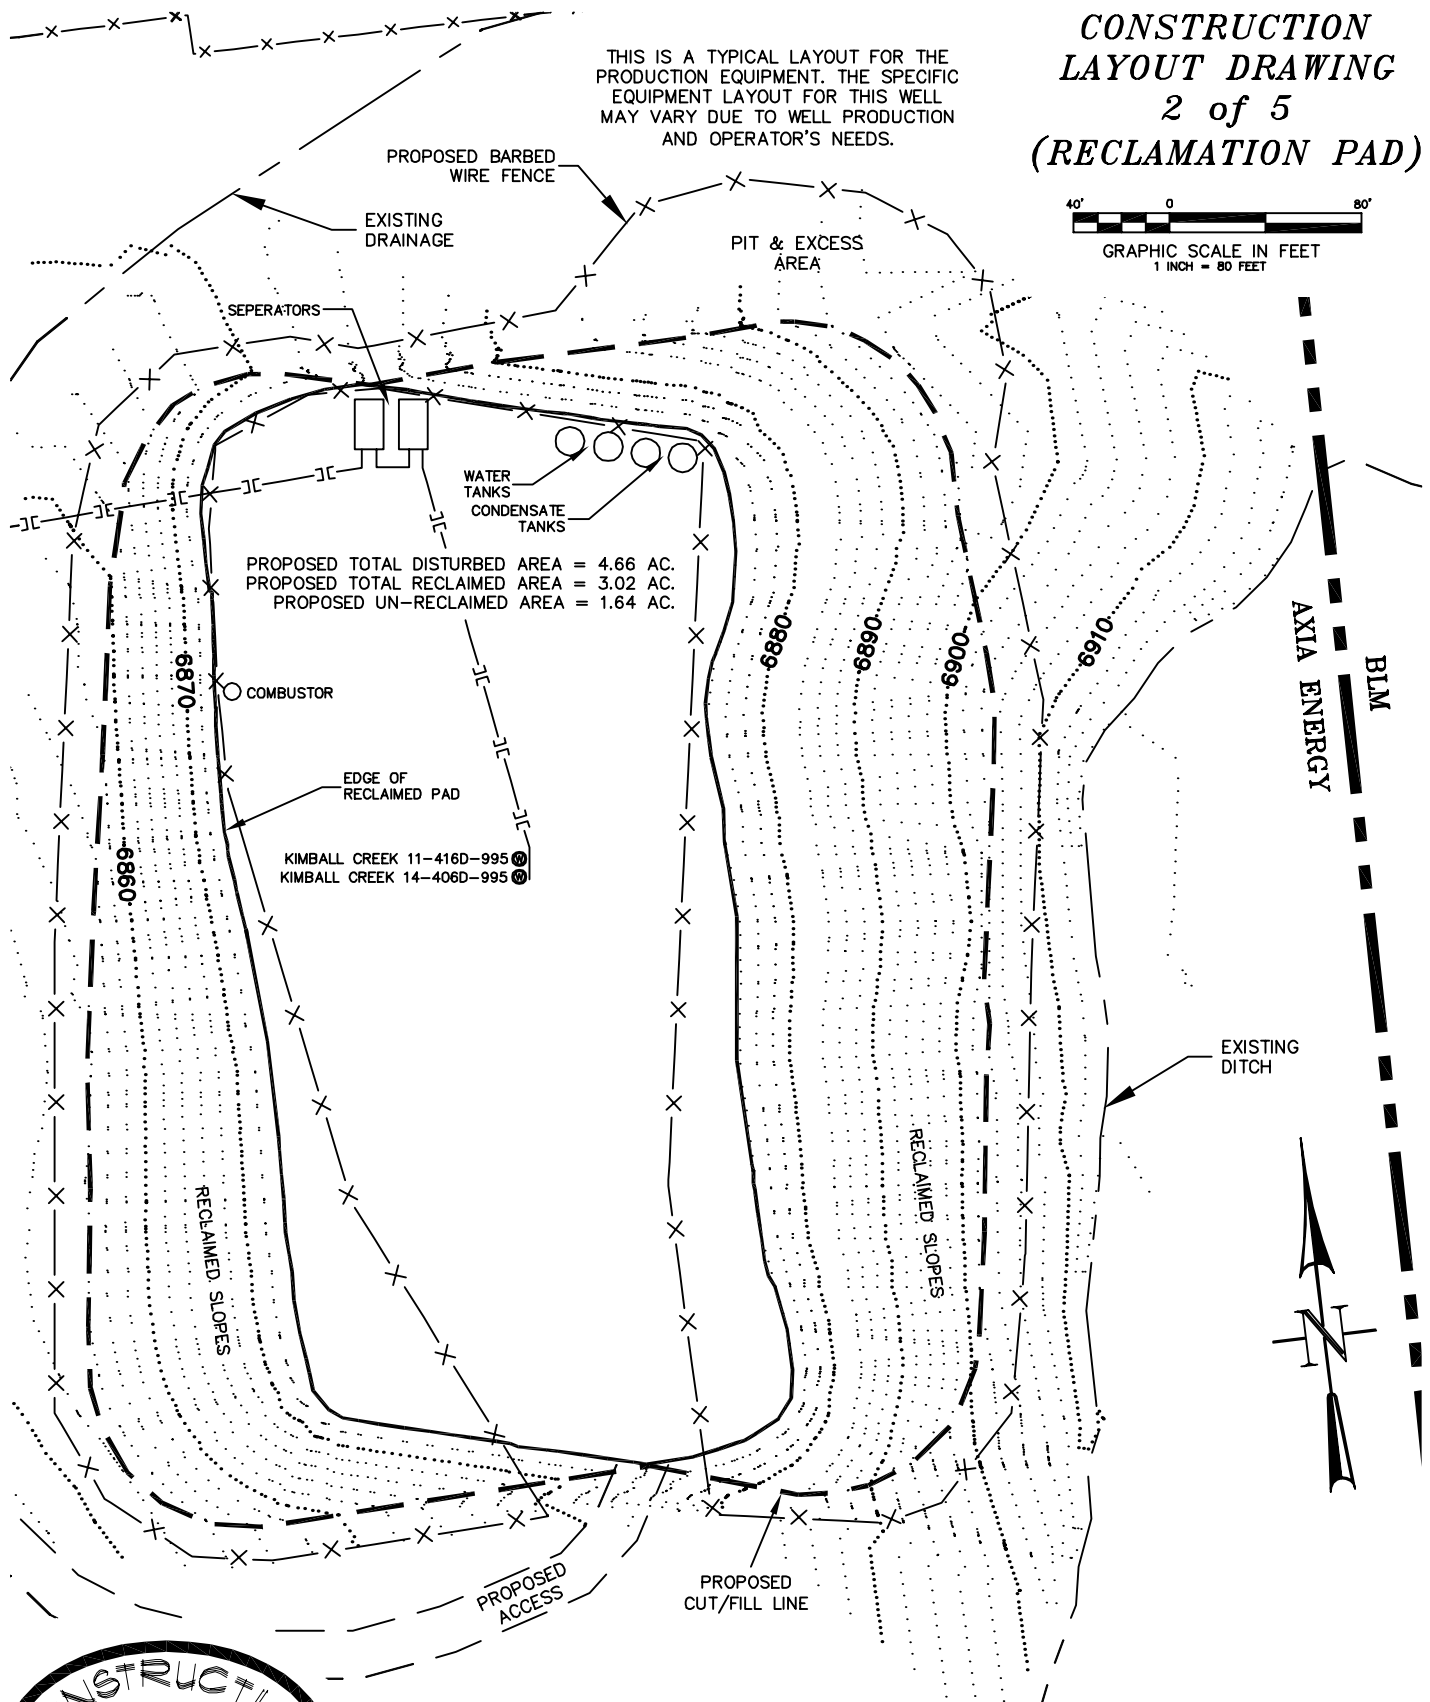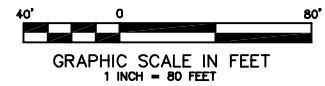


**CONSTRUCTION SURVEYS, INC.** Kimball Creek 14-2D1-995  
 0012 SUNRISE BLYD.  
 SILT, CO 81652  
 (970)876-5753

SE 1/4 NE 1/4 SECTION 14, T. 9 S., R. 95 W.  
 AXIA ENERGY

SCALE: 1" = 80'

SHEET: 7 of 11

**CONSTRUCTION  
LAYOUT DRAWING  
3 of 5  
(CROSS SECTIONS  
OF PIT & PAD)**

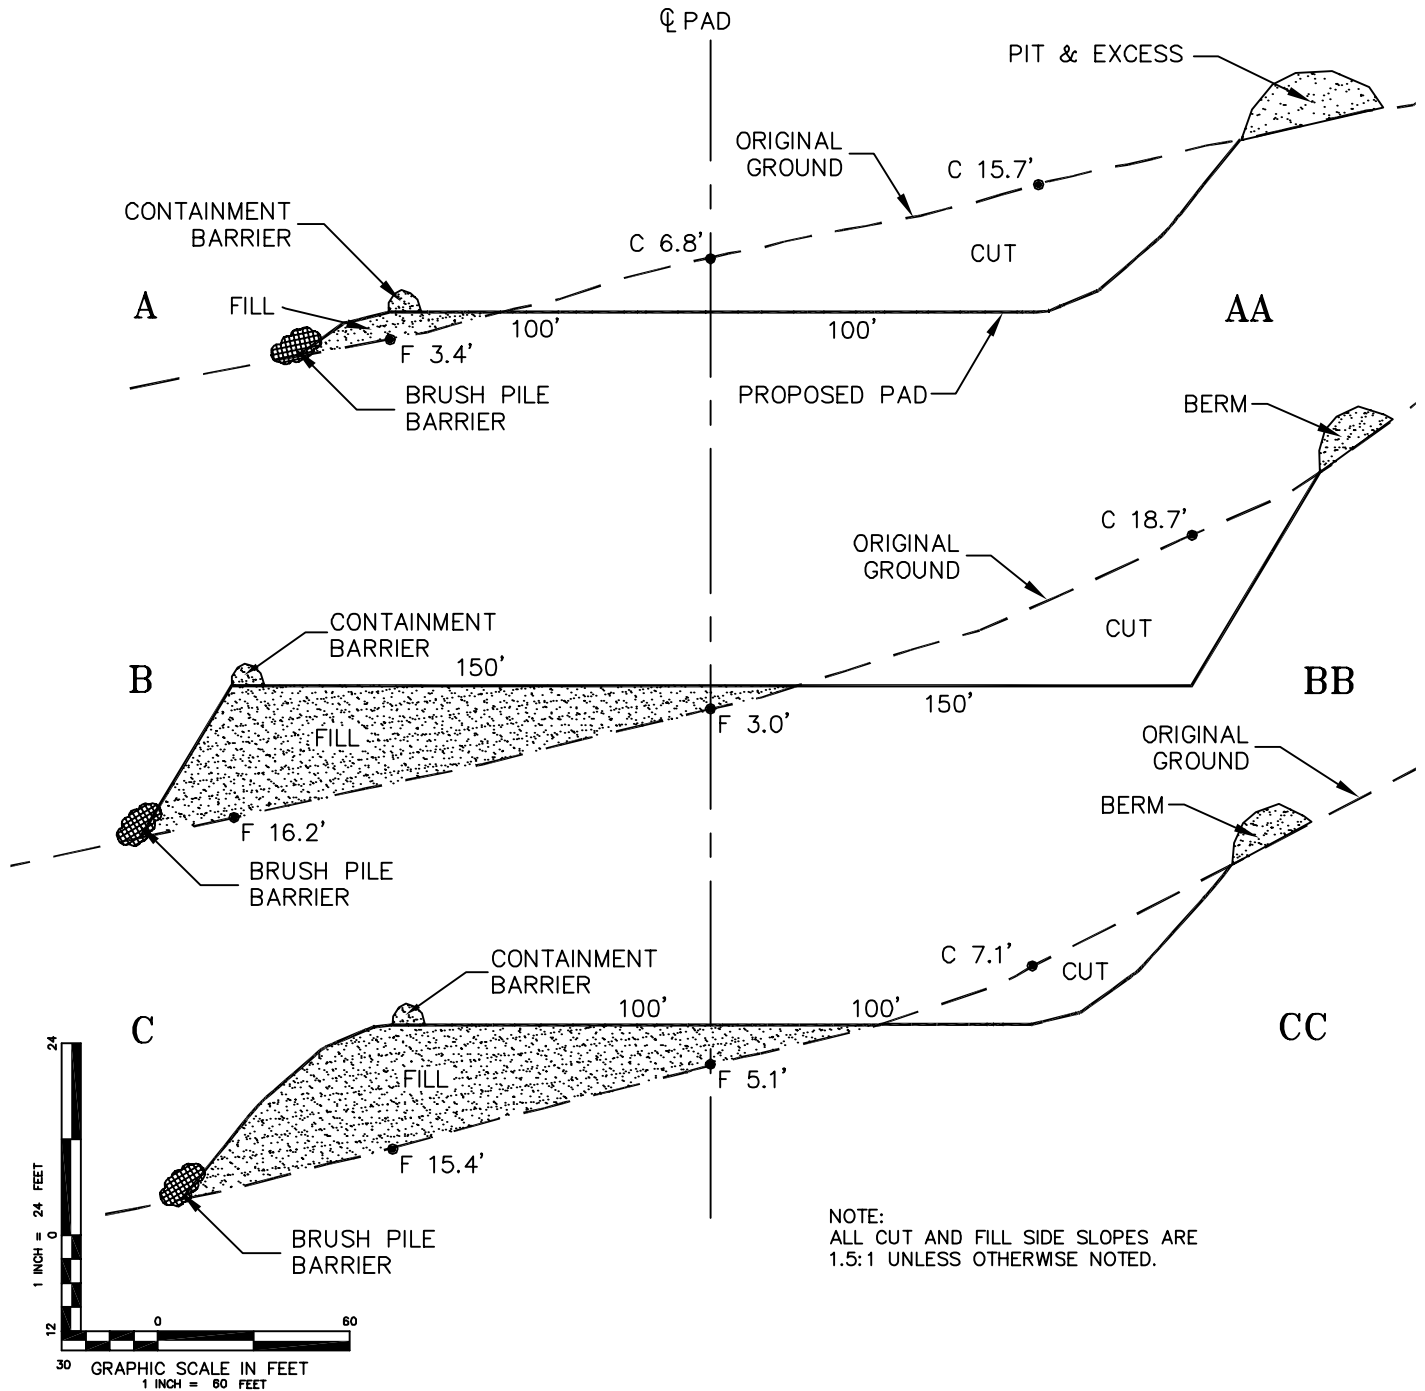


**CONSTRUCTION SURVEYS, INC.** Kimball Creek 14-2D1-995  
 0012 SUNRISE BLVD.  
 SILT, CO 81652  
 (970)876-5753

SE 1/4 NE 1/4 SECTION 14, T. 9 S., R. 95 W.  
**AXIA ENERGY**

SCALE: AS SHOWN

SHEET: 8 of 11

**CONSTRUCTION  
LAYOUT DRAWING  
4 of 5  
(CROSS SECTIONS OF  
FINAL RECLAMATION PAD)**

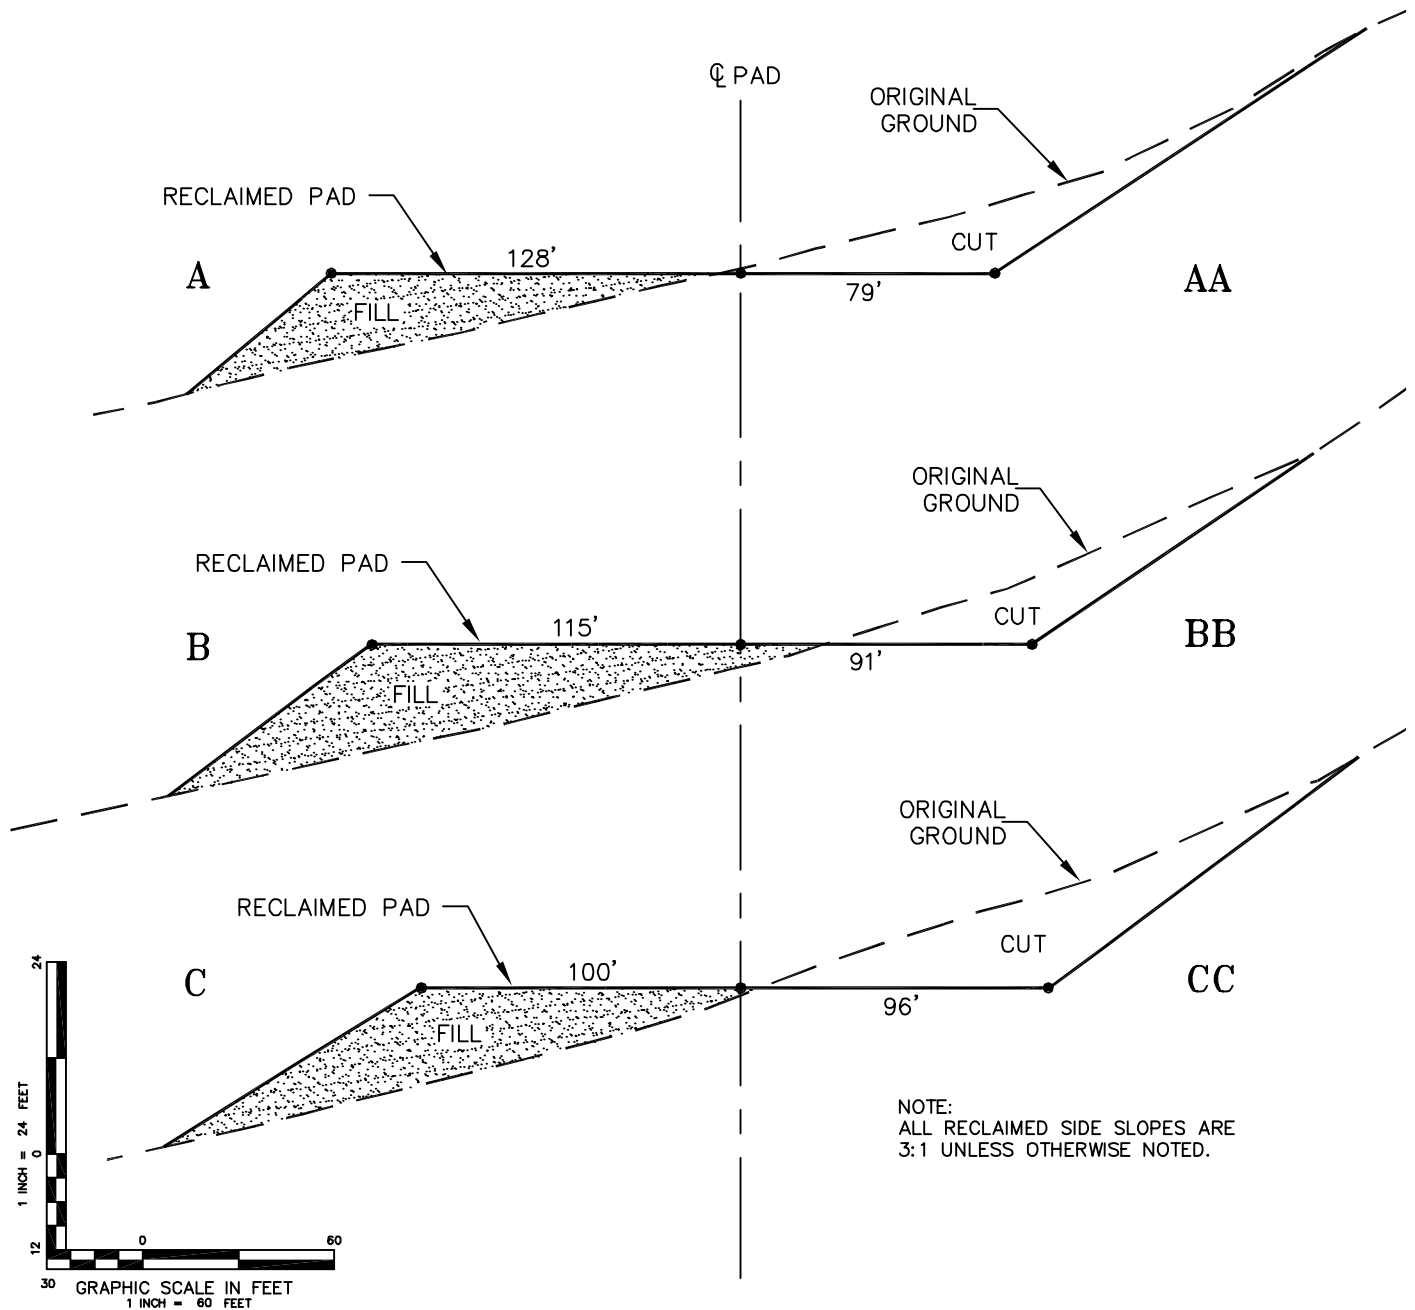

**CONSTRUCTION SURVEYS, INC.** Kimball Creek 14-2D1-995  
 0012 SUNRISE BLYD.  
 SILT, CO 81652 SE 1/4 NE 1/4 SECTION 14, T. 9 S., R. 95 W.  
 (970)876-5753 AXIA ENERGY

SCALE: AS SHOWN

SHEET: 9 of 11

**CONSTRUCTION  
LAYOUT DRAWING  
5 of 5  
(RIG LAYOUT)**

40' 0 80'  
GRAPHIC SCALE IN FEET  
1 INCH = 80 FEET

EXISTING  
DRAINAGE

EXISTING  
DITCH

KIMBALL CREEK 11-416D-995  
KIMBALL CREEK 14-406D-995

CUTTINGS  
PIT

PROPOSED  
ACCESS






**CONSTRUCTION SURVEYS, INC.** Kimball Creek 14-2D1-995  
0012 SUNRISE BLYD.  
SILT, CO 81652 SE 1/4 NE 1/4 SECTION 14, T. 9 S., R. 95 W.  
(970)876-5753 **AXIA ENERGY**

SCALE: 1" = 80'

SHEET: 10 of 11

# MULTI-WELL PLAN BOTTOM HOLE FOOTAGE

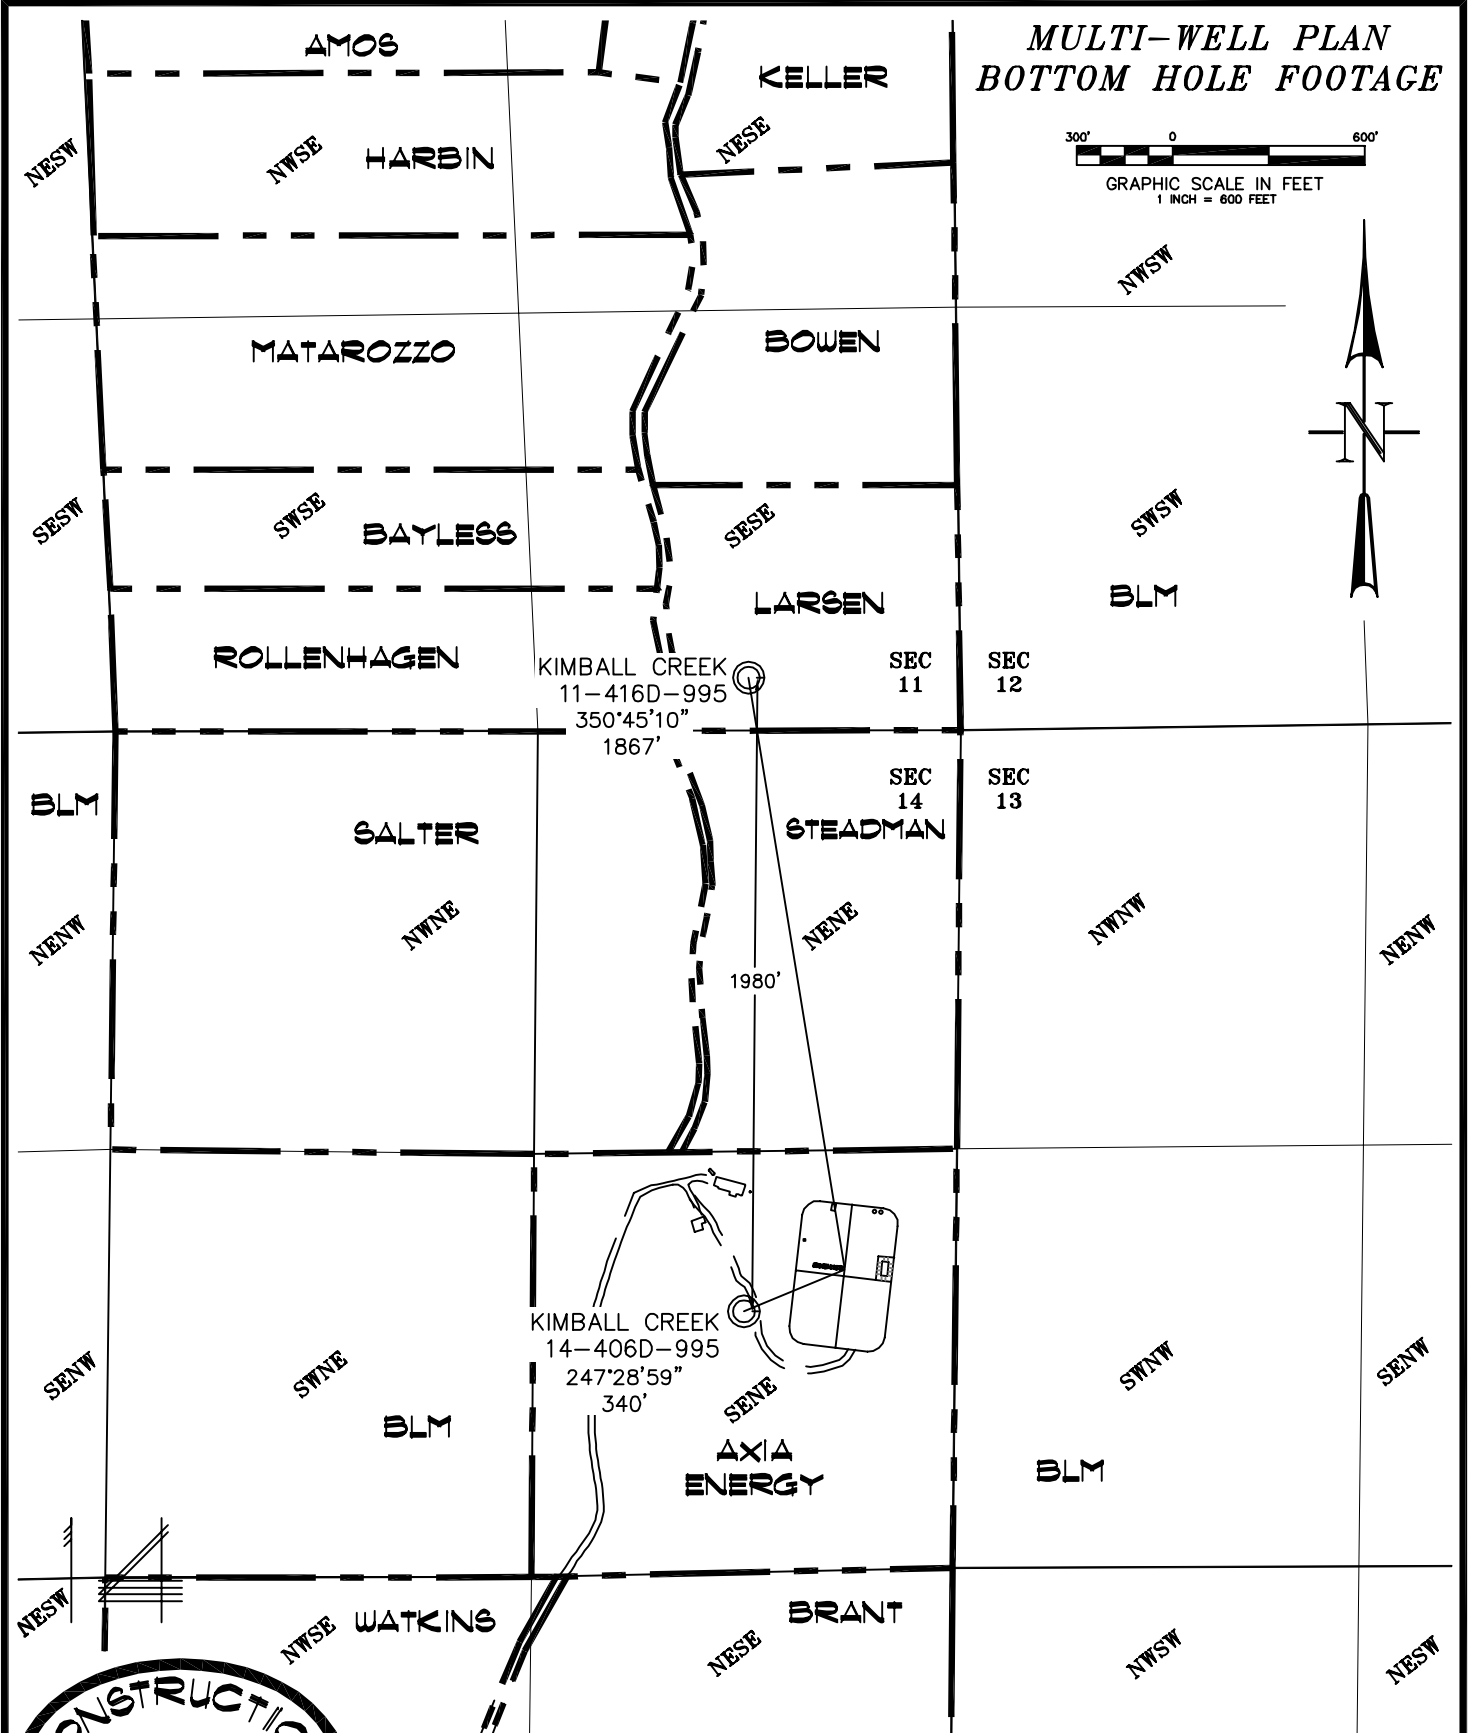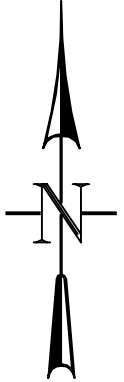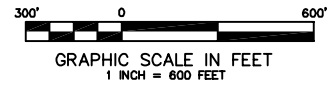

CONSTRUCTION SURVEYS, INC. Kimball Creek 14-2D1-995  
 0012 SUNRISE BLYD.  
 SILT, CO 81652 SE 1/4 NE 1/4 SECTION 14, T. 9 S., R. 95 W.  
 (970)876-5753 AXIA ENERGY