
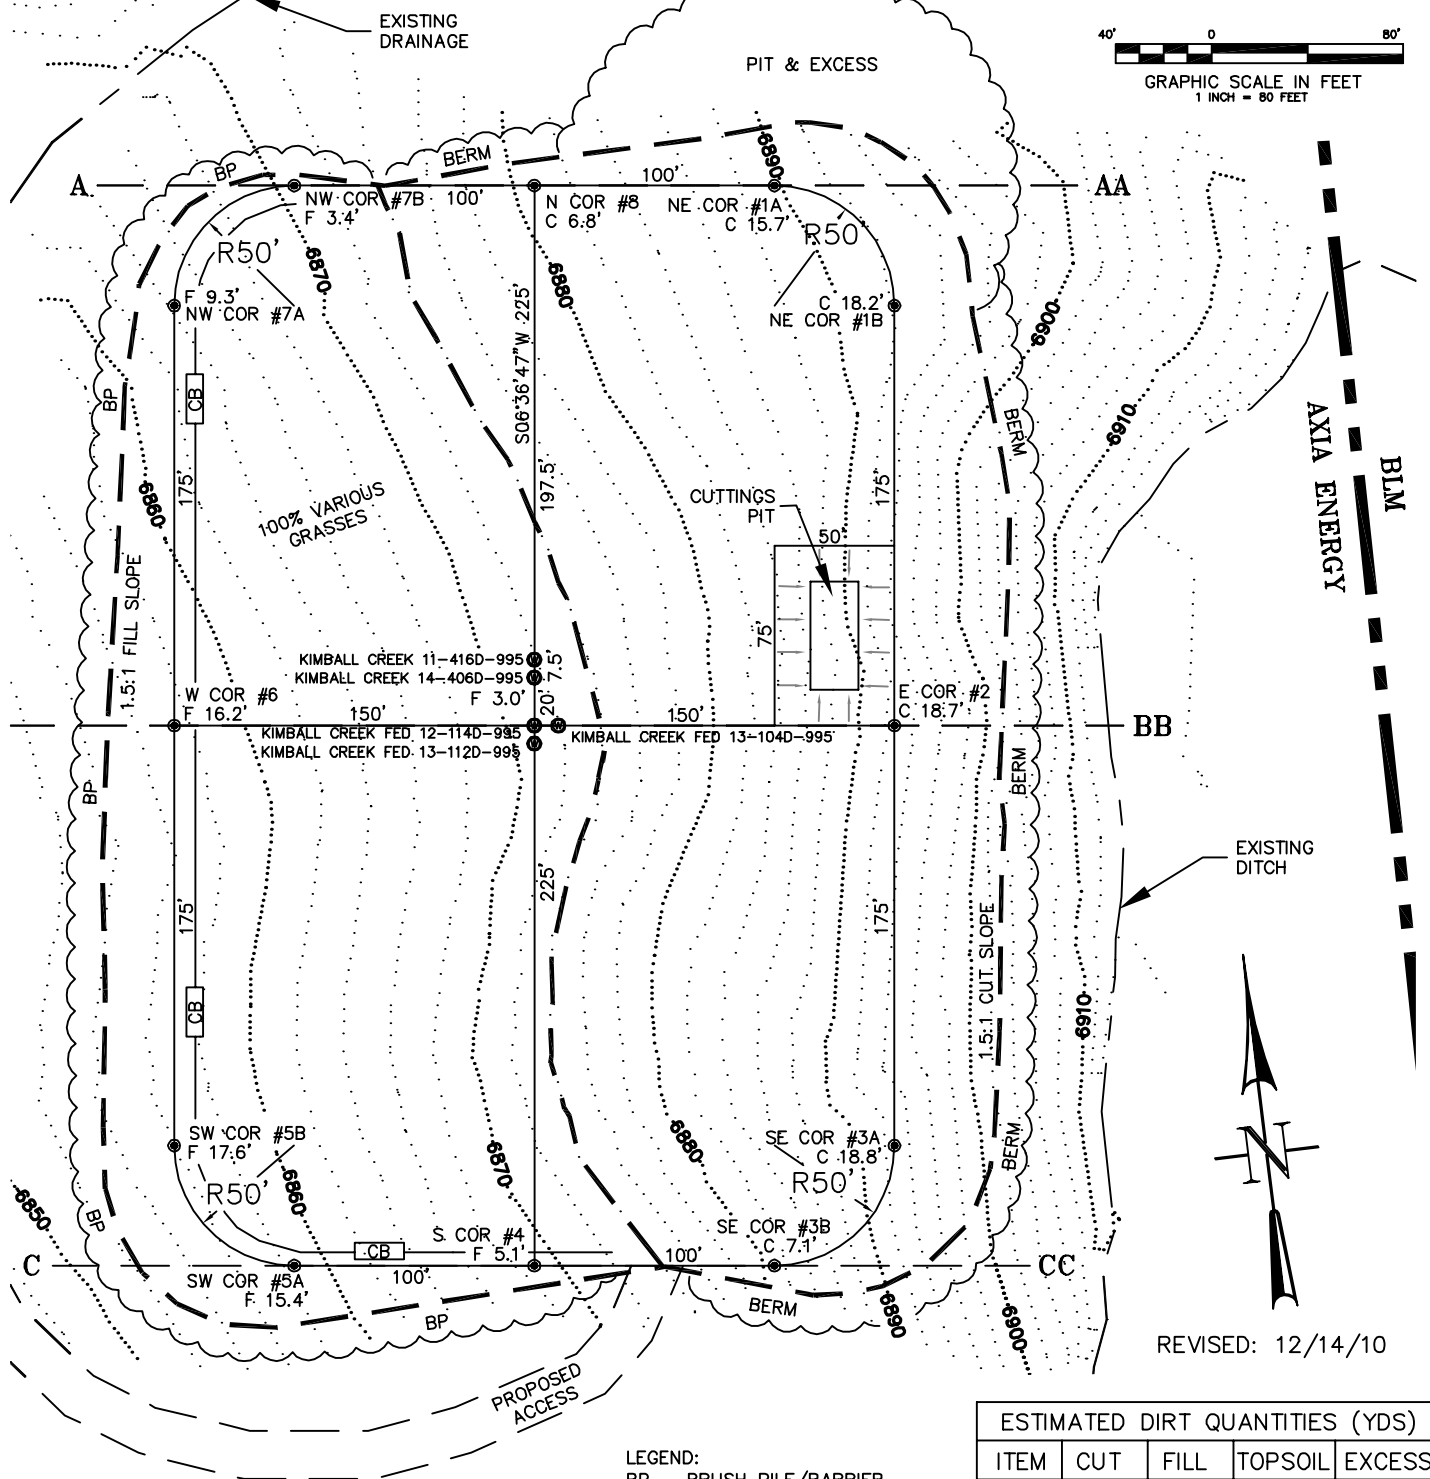


CONSTRUCTION LAYOUT DRAWING 1 of 5

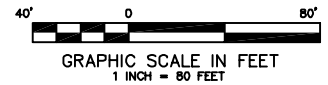

REVISED: 12/14/10

LEGEND:
BP - BRUSH PILE/BARRIER
CB - CONTAINMENT BERM

TOTAL DISTURBED AREA = 4.66 AC.

ESTIMATED DIRT QUANTITIES (YDS)

ITEM	CUT	FILL	TOPSOIL	EXCESS
PAD	29,320	23,950	4,200	1,170
PIT	800			800
TOTALS	28,520	23,950	4,200	370



CONSTRUCTION SURVEYS, INC. Kimball Creek 14-2D-995
0012 SUNRISE BLVD.
SILT, CO 81652
(970)876-5753



SE 1/4 NE 1/4 SECTION 14, T. 9 S., R. 95 W.
AXIA ENERGY

SCALE: 1" = 80'

SHEET: 6 of 11

**CONSTRUCTION
LAYOUT DRAWING
2 of 5
(RECLAMATION PAD)**

THIS IS A TYPICAL LAYOUT FOR THE PRODUCTION EQUIPMENT. THE SPECIFIC EQUIPMENT LAYOUT FOR THIS WELL MAY VARY DUE TO WELL PRODUCTION AND OPERATOR'S NEEDS.

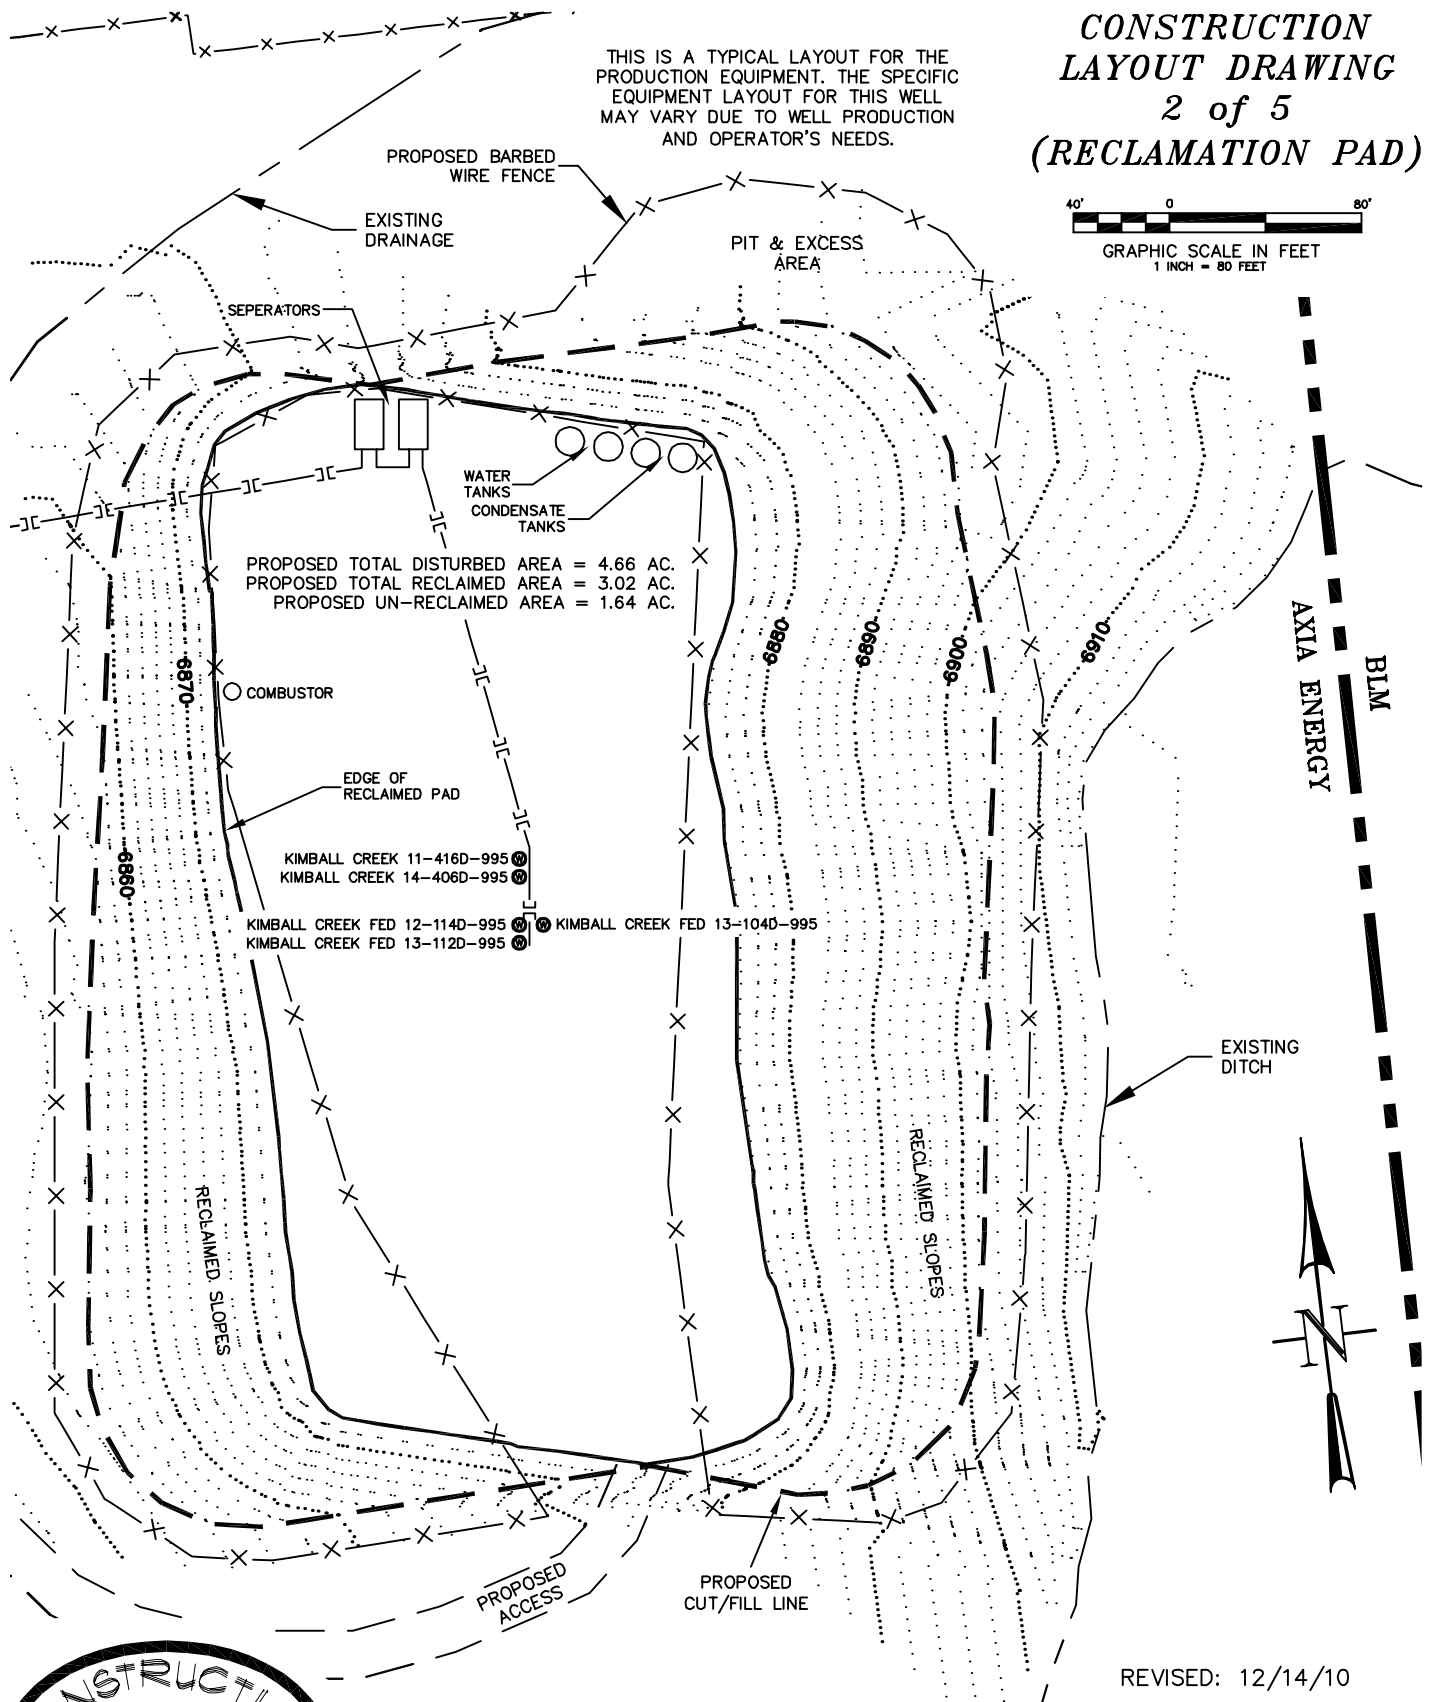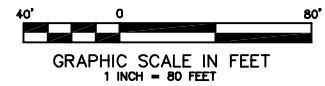

PROPOSED TOTAL DISTURBED AREA = 4.66 AC.
PROPOSED TOTAL RECLAIMED AREA = 3.02 AC.
PROPOSED UN-RECLAIMED AREA = 1.64 AC.

REVISED: 12/14/10




CONSTRUCTION SURVEYS, INC.
0012 SUNRISE BLYD.
SILT, CO 81652
(970)876-5753

SCALE: 1" = 80'

SHEET: 7 of 11

Kimball Creek 14-2D1-995
SE 1/4 NE 1/4 SECTION 14, T. 9 S., R. 95 W.
AXIA ENERGY

**CONSTRUCTION
LAYOUT DRAWING
3 of 5
(CROSS SECTIONS
OF PIT & PAD)**

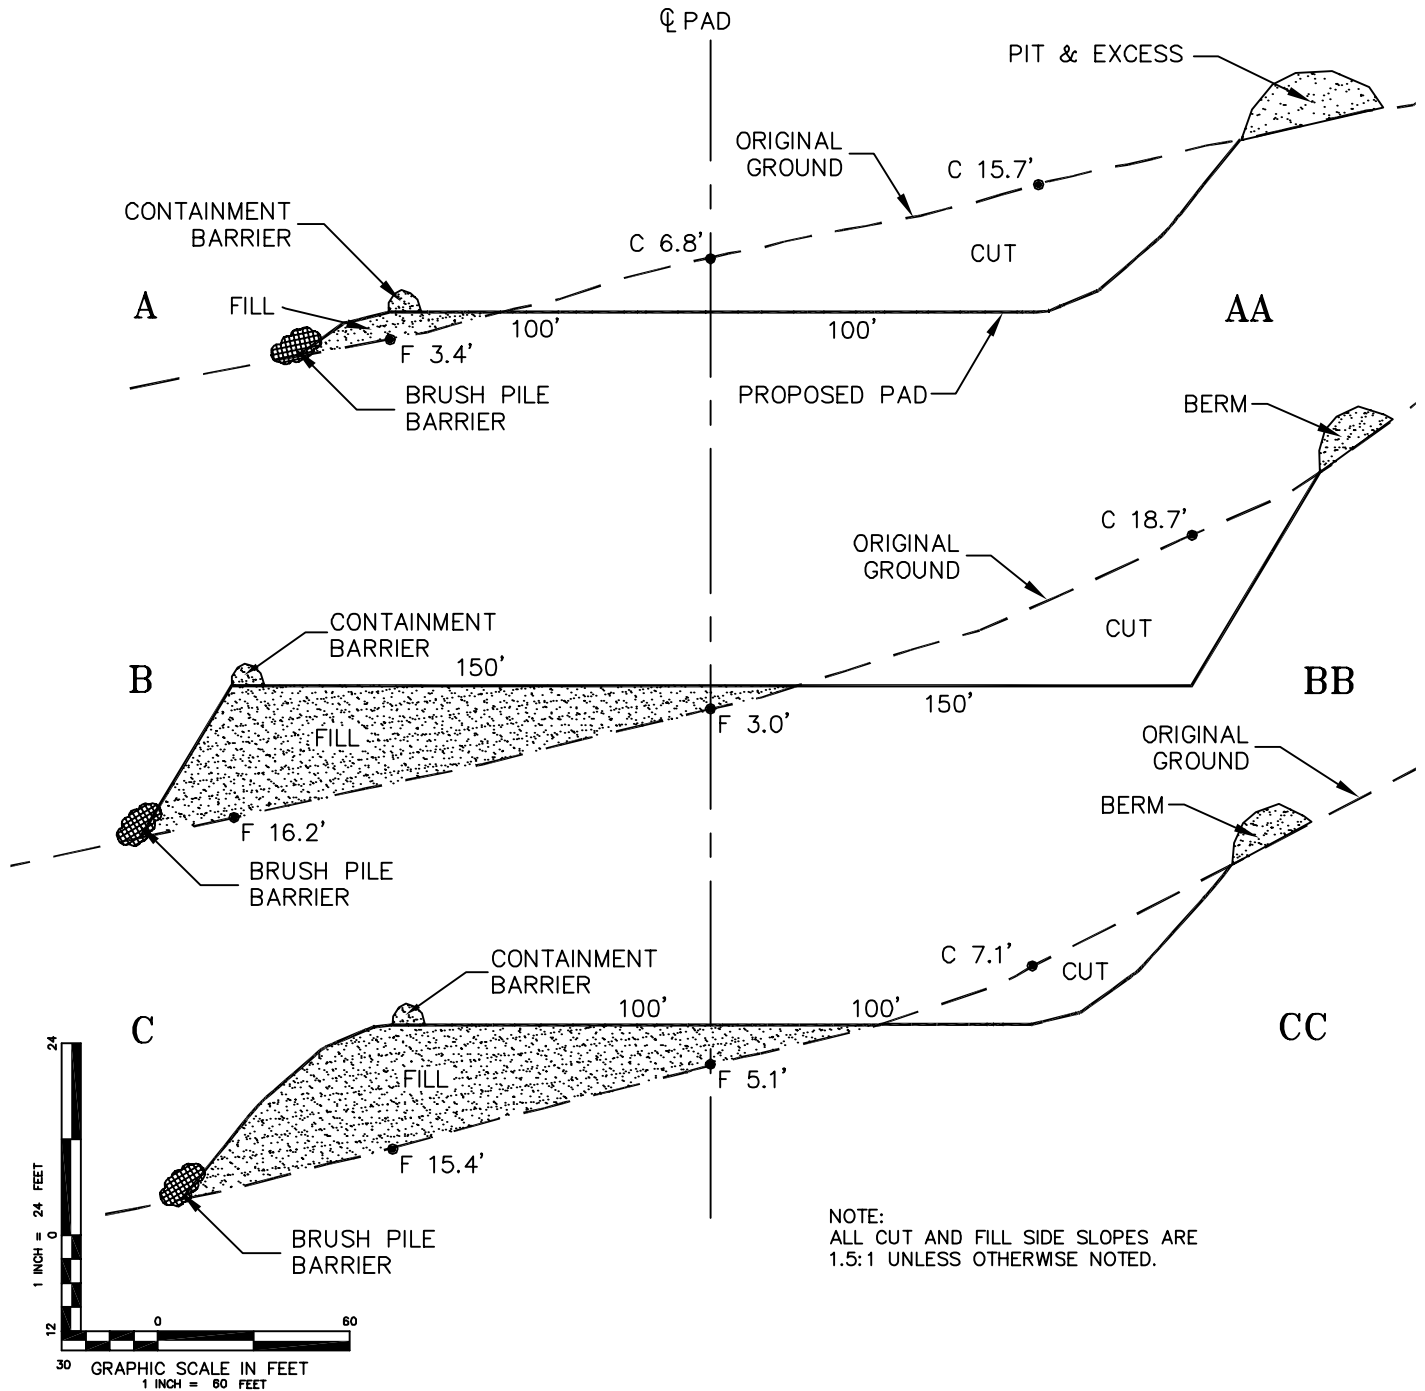


CONSTRUCTION SURVEYS, INC. Kimball Creek 14-2D1-995
 0012 SUNRISE BLVD.
 SILT, CO 81652
 (970)876-5753

SE 1/4 NE 1/4 SECTION 14, T. 9 S., R. 95 W.
AXIA ENERGY

SCALE: AS SHOWN

SHEET: 8 of 11

**CONSTRUCTION
LAYOUT DRAWING
4 of 5
(CROSS SECTIONS OF
FINAL RECLAMATION PAD)**

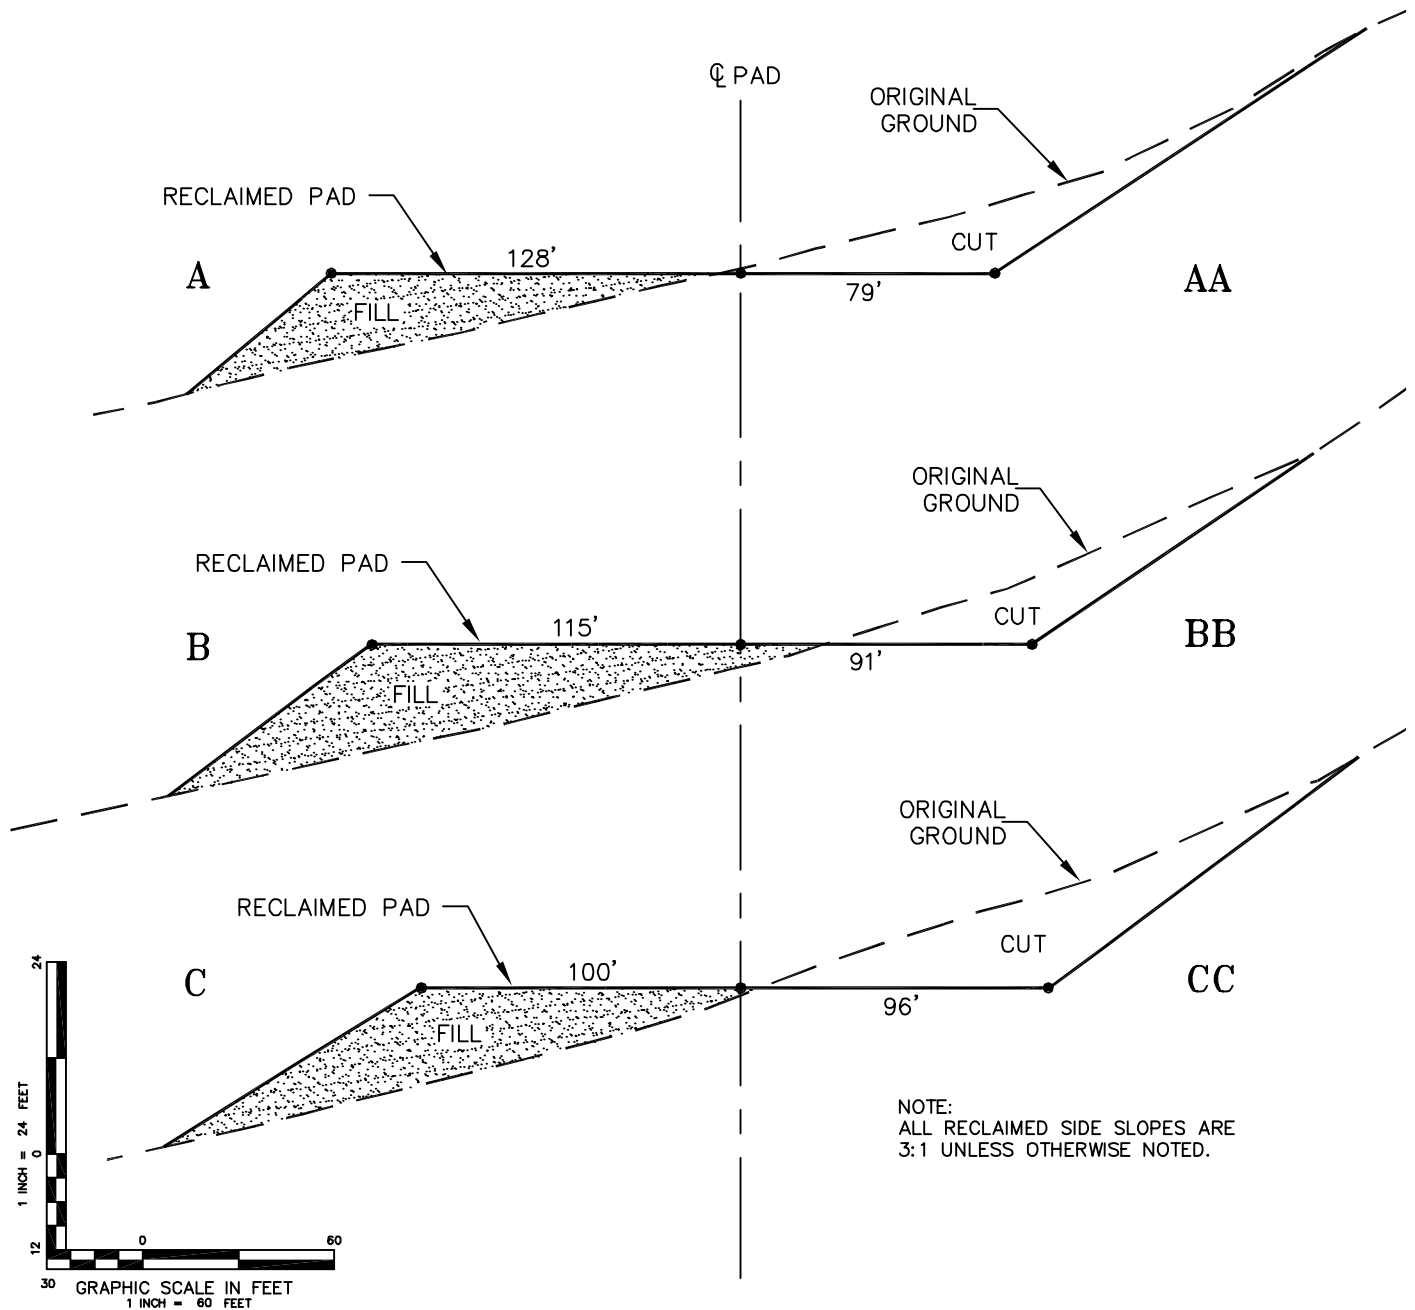


CONSTRUCTION SURVEYS, INC. Kimball Creek 14-2D1-995
 0012 SUNRISE BLYD.
 SILT, CO 81652 SE 1/4 NE 1/4 SECTION 14, T. 9 S., R. 95 W.
 (970)876-5753 **AXIA ENERGY**


SCALE: AS SHOWN

SHEET: 9 of 11

**CONSTRUCTION
LAYOUT DRAWING
5 of 5
(RIG LAYOUT)**

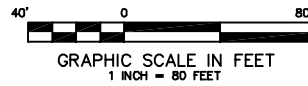


EXISTING
DRAINAGE

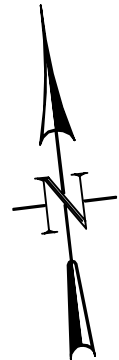

EXISTING
DITCH

KIMBALL CREEK 11-416D-995
KIMBALL CREEK 14-406D-995

KIMBALL CREEK FED 12-114D-995
KIMBALL CREEK FED 13-112D-995

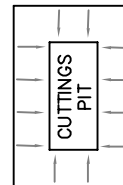

KIMBALL CREEK FED 13-104D-995

PROPOSED
ACCESS

REVISED: 12/14/10



CONSTRUCTION SURVEYS, INC.
0012 SUNRISE BLYD.
SILT, CO 81652
(970)876-5753

Kimball Creek 14-2D1-995
SE 1/4 NE 1/4 SECTION 14, T. 9 S., R. 95 W.
AXIA ENERGY

SCALE: 1" = 80'

SHEET: 10 of 11