
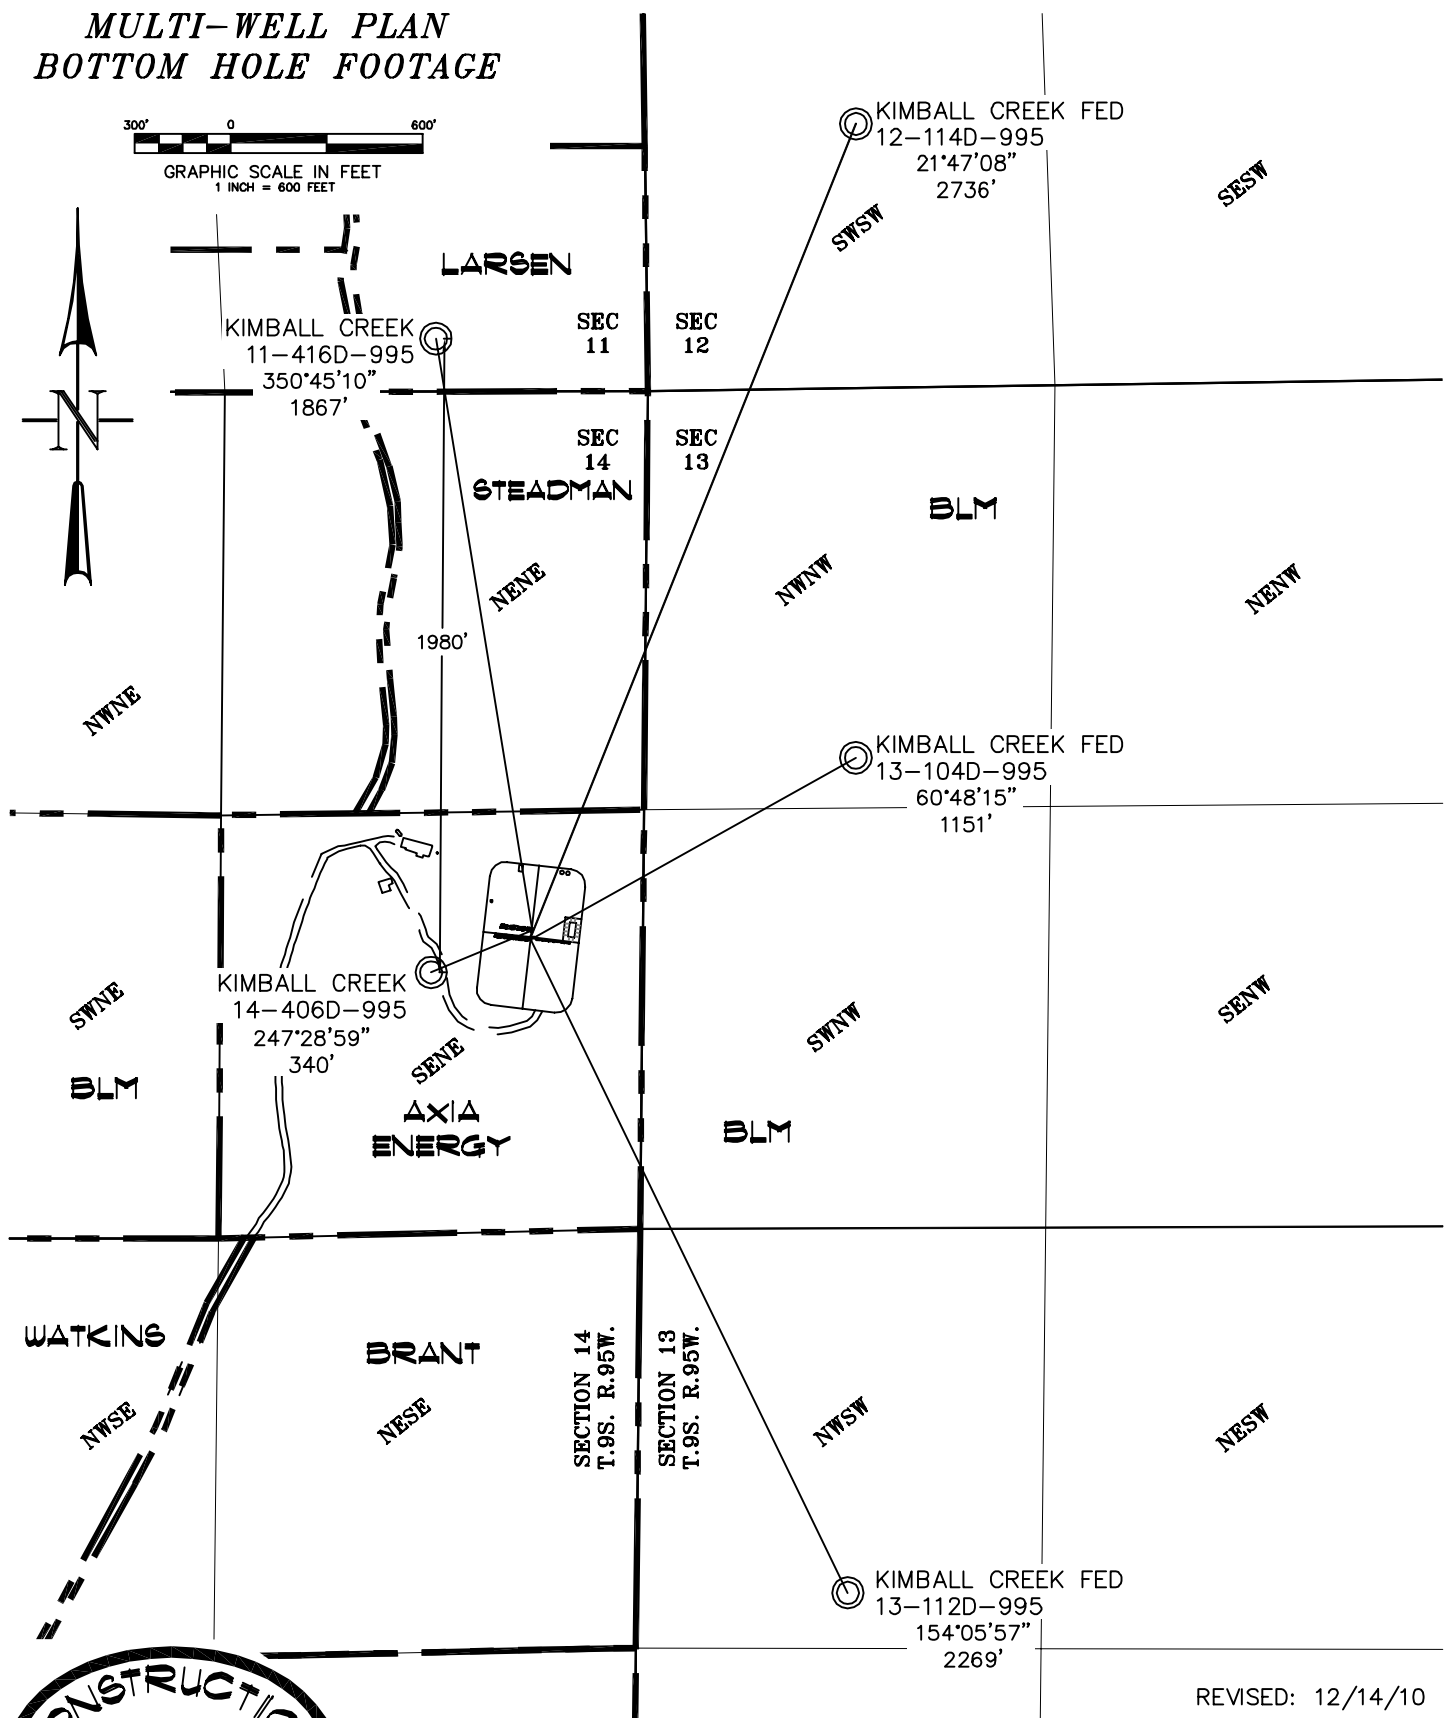


MULTI-WELL PLAN BOTTOM HOLE FOOTAGE

300' 0 600'
GRAPHIC SCALE IN FEET
1 INCH = 600 FEET

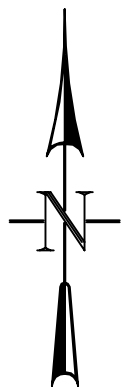

CONSTRUCTION SURVEYS, INC. Kimball Creek 14-2D1-995
0012 SUNRISE BLYD.
SILT, CO 81652
(970)876-5753

REVIS: 12/14/10

SE 1/4 NE 1/4 SECTION 14, T. 9 S., R. 95 W.
AXIA ENERGY

SCALE: 1" = 600'

SHEET: 11 OF 11