

MOFFAT CO., COLORADO

T7N

T6N

**DAVID R & LA
ELLGEN
839.6'±**

DAVID R & LA
CHAMBERLAIN
KELLY YG **ELLGEN**
● **3559.4'±**

ELLGEN
11-10-1

CHARMAIN A. WEBER

RANDY D & JOY BOOCO

EDDINGS,
JERRIE, T

**QUADRANGLE
CASTOR GULCH
CRAIG**

0.2 MILES SOUTHEASTERLY TO YAMPA RIVER
APPROX. ROAD DISTURBANCE: 5.0± ACRES

INSTALL CMP: C



RIFFIN & ASSOCIATES, INC.
1414 ELK ST., ROCK SPRINGS, WY 82901

(307) 362-5028

DRAWN: 5/12/11 - JMB

SCALE: 1" = 2000'

REVISED: NA

DRG JOB No. 18556

EXHIBIT 4

PROPOSED ROAD

GULFPORT ENERGY CORPORATION


ELLEN 11-10-1


SECTION 10, T6N, R91W

TOTAL PROPOSED LENGTH: 4,399.0'±

PROPOSED ROAD

EXISTING ROAD

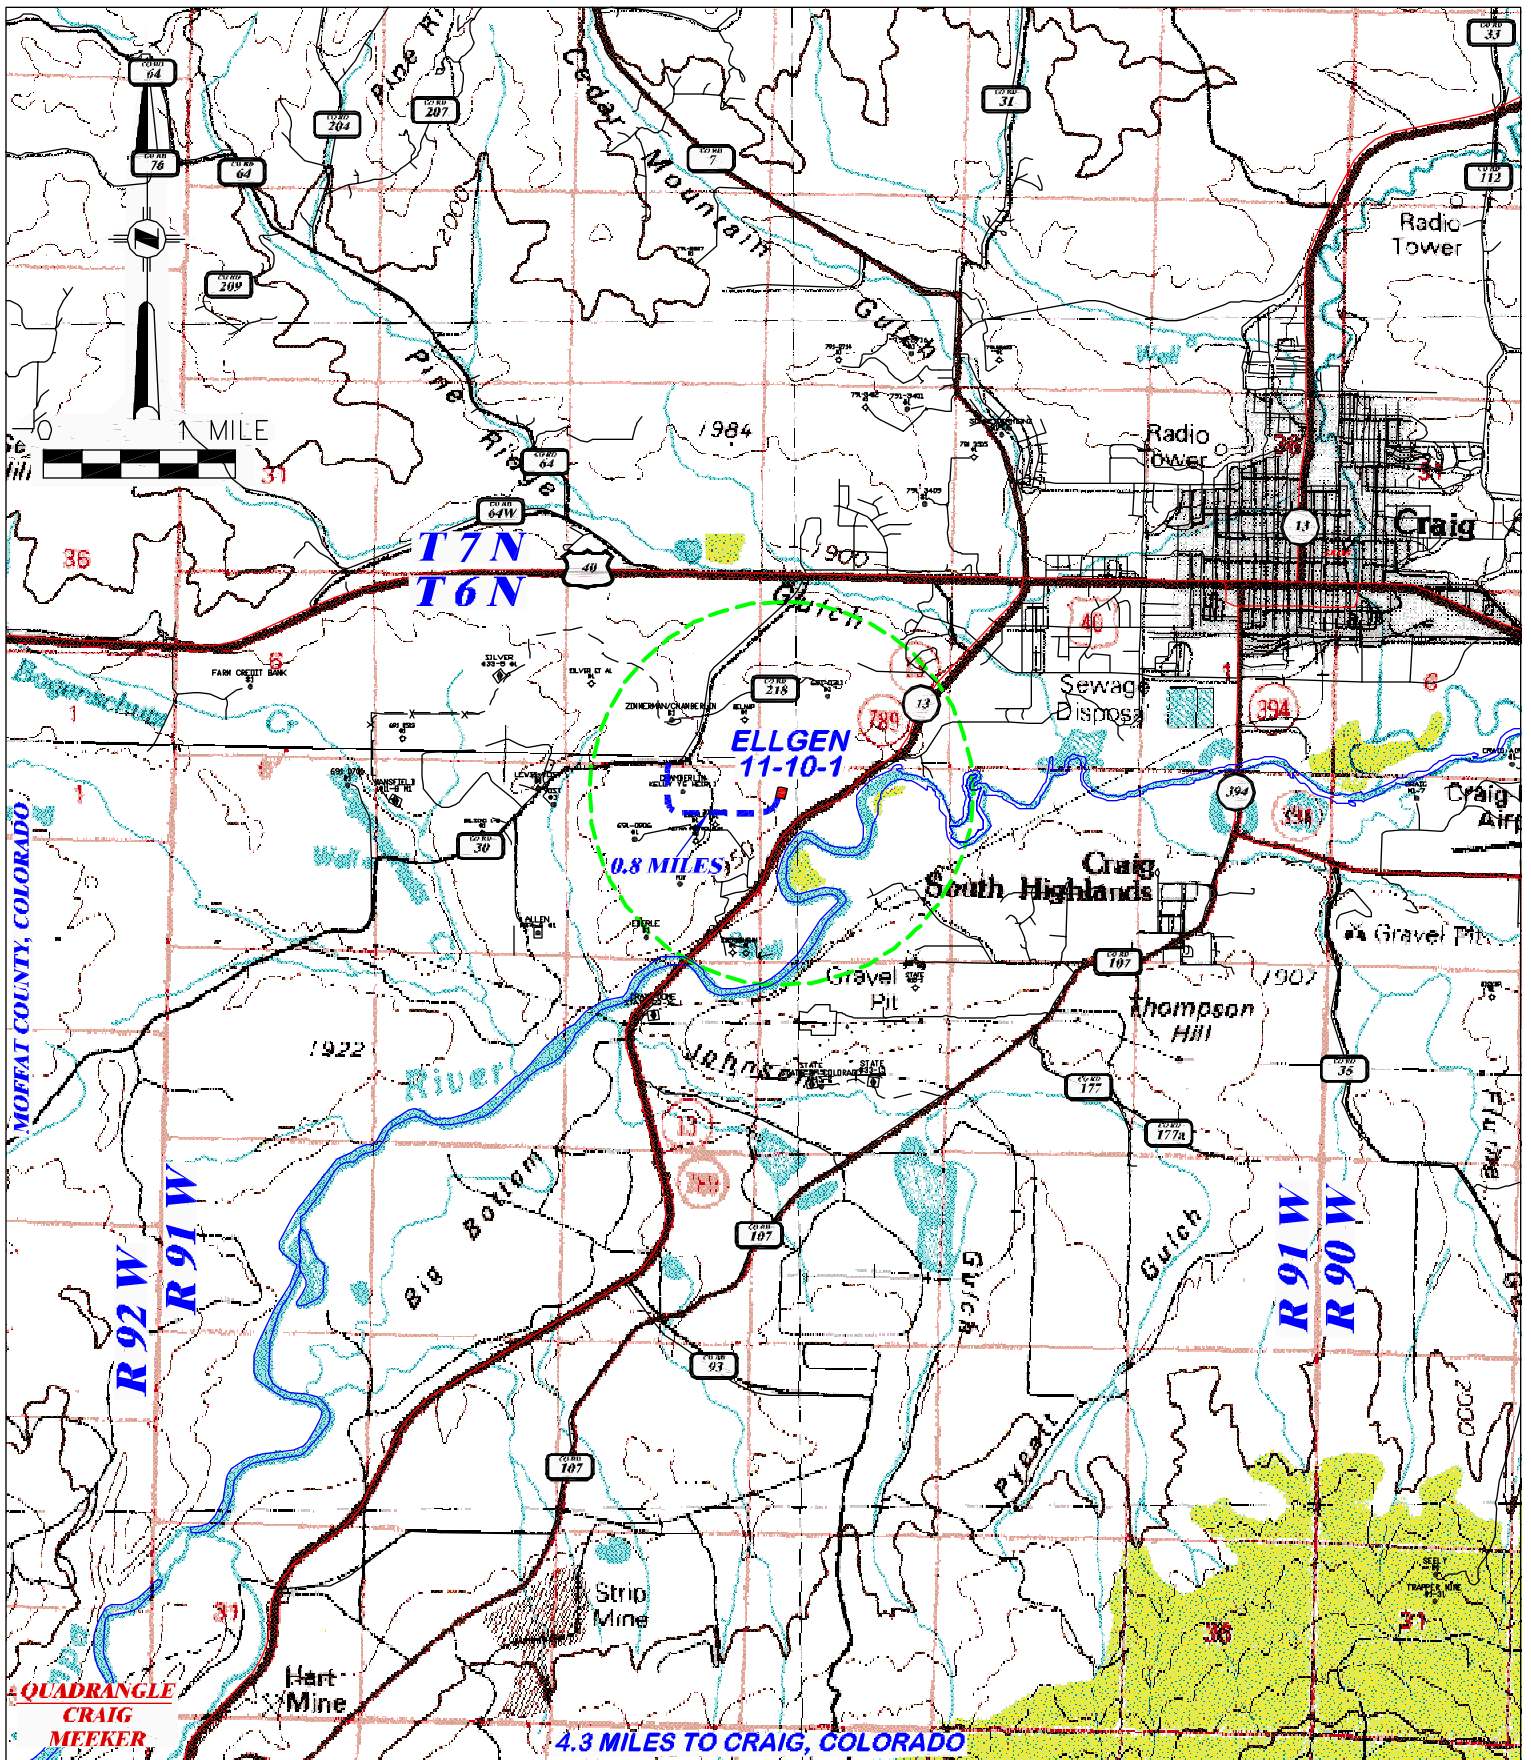

 RIFFIN & ASSOCIATES, INC. (307) 362-5028 1414 ELK ST., ROCK SPRINGS, WY 82901		PROPOSED ACCESS	
GULFPORT ENERGY CORPORATION ELLGEN 11-10-1 SECTION 10, T6N, R91W			
DRAWN: 5/12/11 - JMB REVISED: NA	SCALE: 1" = MILE DRG JOB No. 18556 EXHIBIT 5	PROPOSED ROAD — — — — —	EXISTING ROAD —————