


## Y05-13 FACILITY, Y05-13 PAD & Y05-15 PAD LOCATION DRAWING

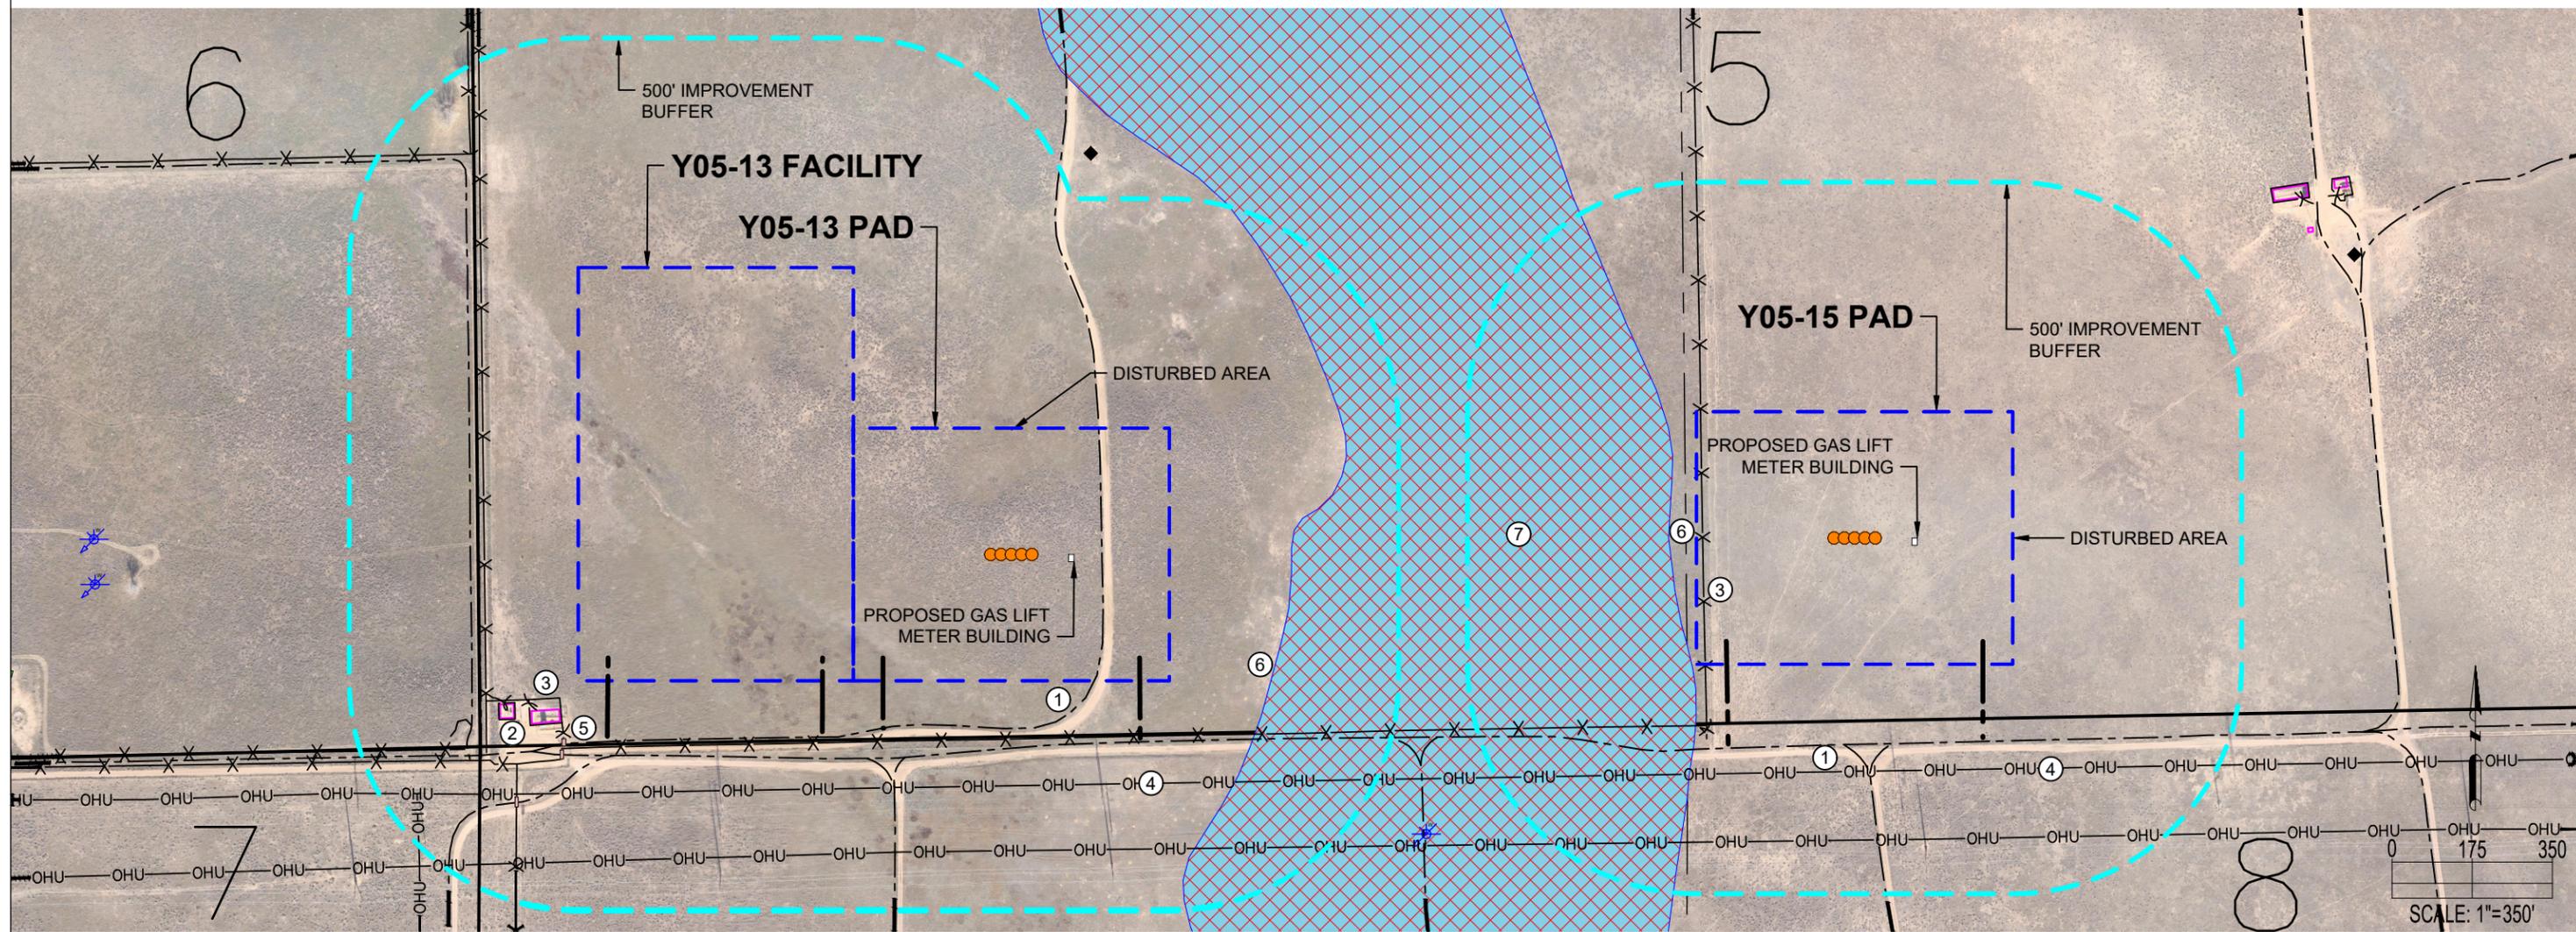

**Y05-13 FACILITY & Y05-13 PAD**

IMPROVEMENTS: (AS MEASURED FROM THE PROPOSED EDGE OF DISTURBANCE)	
1. PRIVATE ROAD:	0', ±131' S, ±163' S, ±213' W, ±231' W, ±231' S, ±274' SW
2. EXISTING PRODUCTION EQUIPMENT (NOBLE):	±75' SW, ±150' SW
3. FENCE:	±55' SW, ±120' S, ±147' SW, ±175' SW, ±202± W, ±226' SW, ±313± SW, ±337 NW
4. OVERHEAD UTILITY:	±223' S, ±366' S, ±430' SW
5. CATTLE GUARD:	±129' SW, ±155' SW, ±285' SW
6. FLOODPLAIN:	±214' E
7. INTERMITTENT STREAM:	N/A
PROPERTY LINE:	±115' S, ±216' W, ±258' SW

**Y05-15 PAD**

IMPROVEMENTS: (AS MEASURED FROM THE PROPOSED EDGE OF DISTURBANCE)	
1. PRIVATE ROAD:	±166' S, ±238' S
2. EXISTING PRODUCTION EQUIPMENT (NOBLE):	N/A
3. FENCE:	0', ±133' S
4. OVERHEAD UTILITY:	±227' S, ±378' S
5. CATTLE GUARD:	N/A
6. FLOODPLAIN:	±10' W
7. INTERMITTENT STREAM:	±415' W
PROPERTY LINE:	±20' W, ±177' S

**DISCLAIMER:**  
THIS PLOT DOES NOT REPRESENT A MONUMENTED LAND SURVEY AND SHOULD NOT BE RELIED UPON TO DETERMINE BOUNDARY LINES, PROPERTY OWNERSHIP OR OTHER PROPERTY INTERESTS. PARCEL LINES, IF DEPICTED HAVE NOT BEEN FIELD VERIFIED AND MAY BE BASED UPON PUBLICLY AVAILABLE DATA THAT ALSO HAS NOT BEEN INDEPENDENTLY VERIFIED.

CURRENT SURFACE USE: RANGELAND  
FUTURE SURFACE USE: RANGELAND

	7535 Hilltop Circle Denver, CO 80221 (303) 928-7128 www.ascentgeomatics.com	FIELD DATE: <b>09-22-18</b>	DRAWING DATE: <b>10-09-18</b>	SITE NAME: <b>Y05-13 FACILITY, Y05-13 PAD &amp; Y05-15 PAD</b>	DATA SOURCE: AERIAL IMAGERY: ASCENT 11/2017 WATER WELLS: COLORADO DWR NHD: USGS	<b>LEGEND:</b> 	
	DRAWN BY: <b>VQD</b>	CHECKED BY: <b>RMC</b>	SURFACE LOCATION: <b>SEC. 5, T2N, R64W, 6TH P.M. WELD COUNTY, COLORADO</b>	PUBLICLY AVAILABLE DATA SOURCES HAVE NOT BEEN INDEPENDENTLY VERIFIED BY ASCENT.			

# EXHIBIT M

## Mustang CDP Econode multi-well facility capable of handling up to 32 wells

Off-Spec Oil  
& Water Tanks

Water Pipeline  
Pump Skid

Electrical  
Equipment

Surge Vessel  
& Oil Pipeline  
LACT

Compressors

Combustors

Bulk  
Separators

Maintenance  
Tank

Gas Pipeline  
Sales Meters

Individual Well  
Separators (up to 32)

Footprint = ~600'x600'