


AVEY 12-9 - Access Road to Oil & Gas Location

SEC. 9, TIN-R 46W



SCALE 1 : 10,582

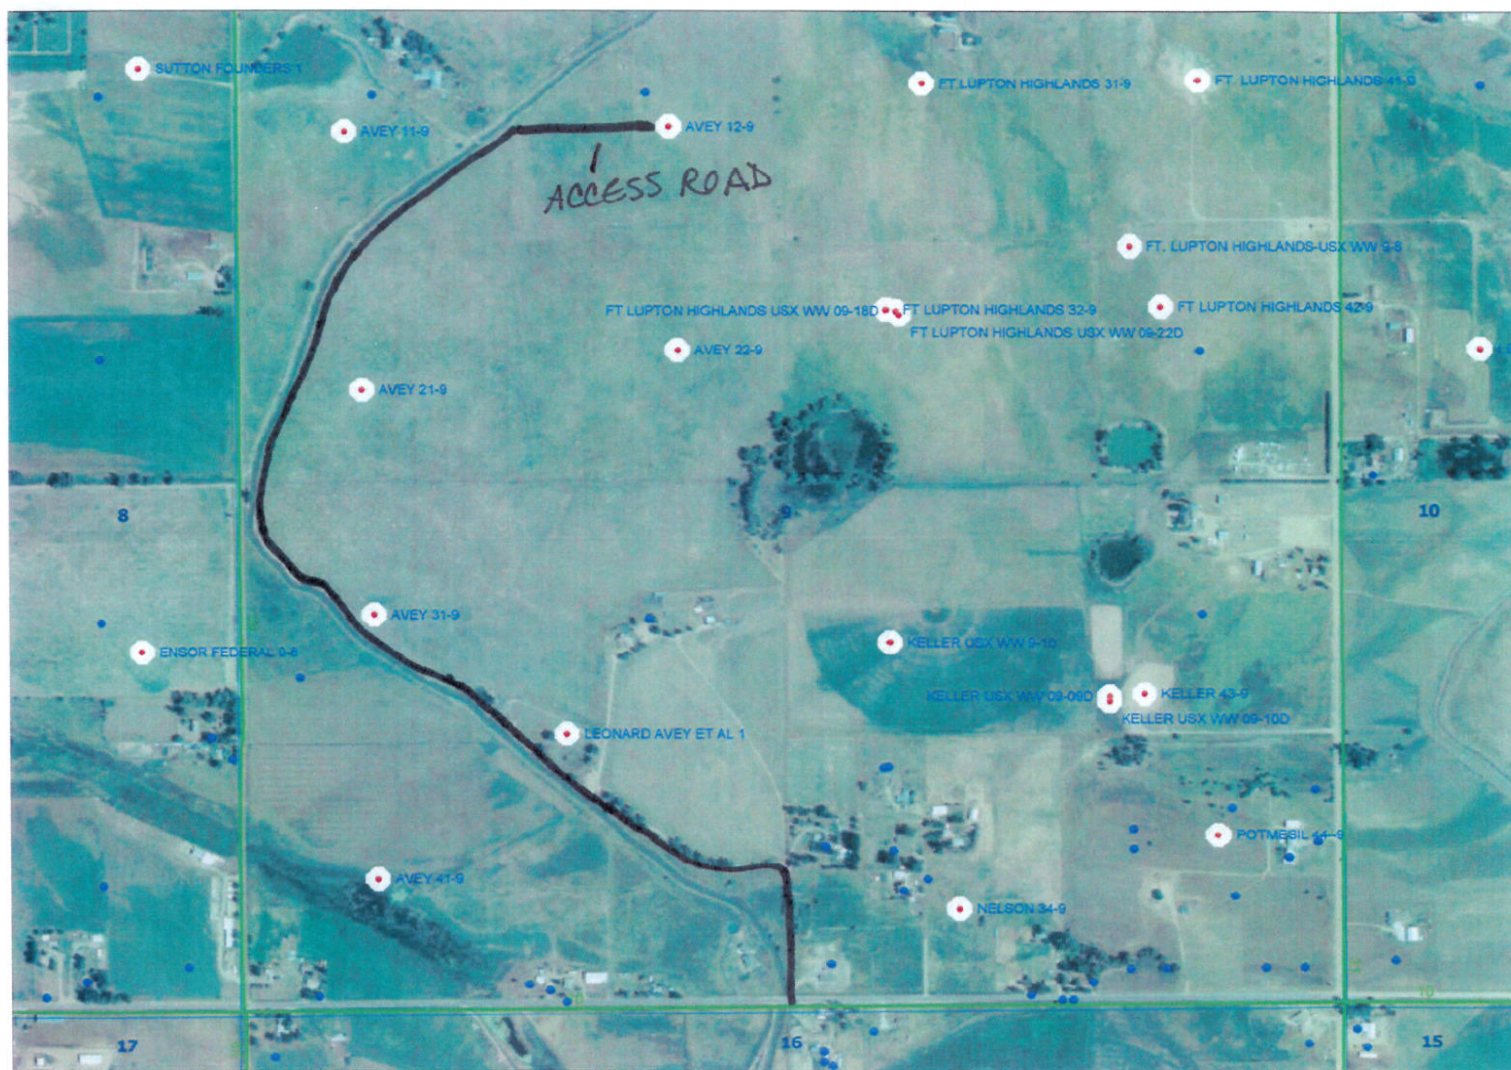