


R
96
W

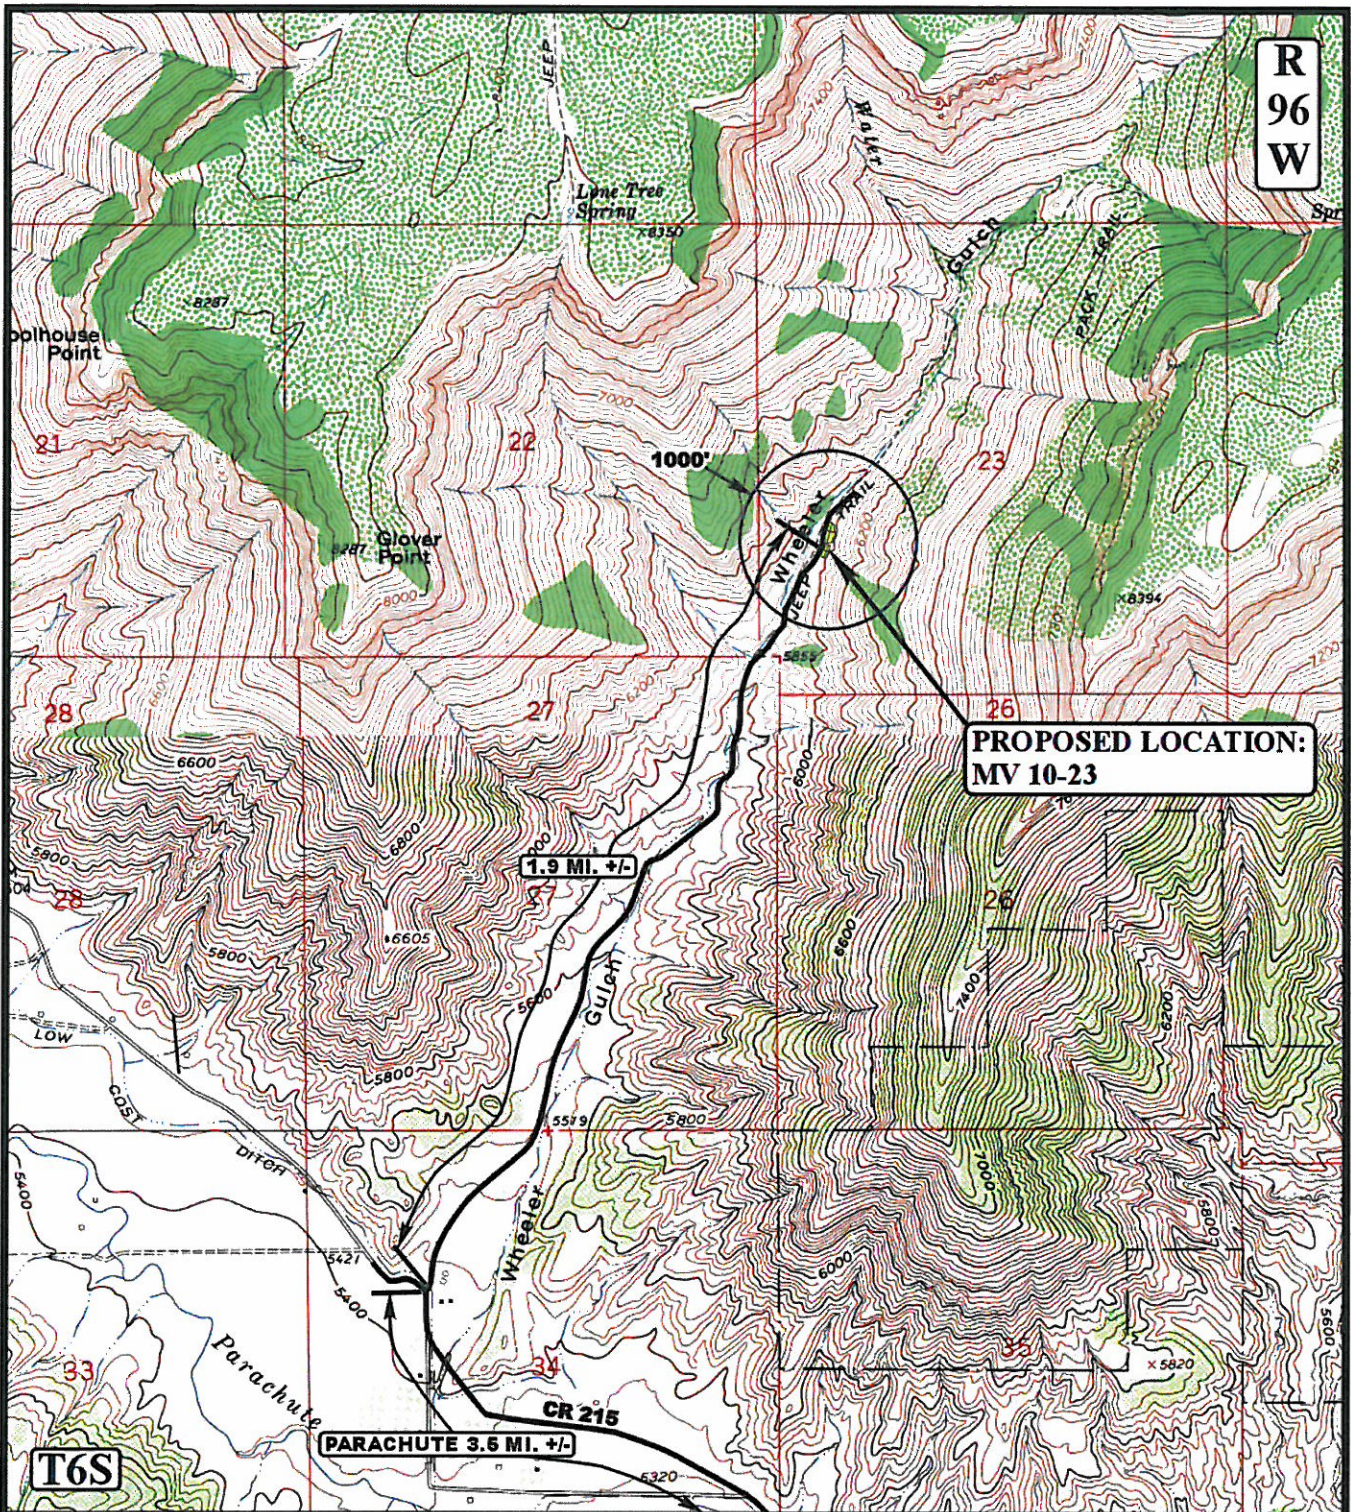

LEGEND:

----- PROPOSED ACCESS ROAD
————— EXISTING ROAD

WILLIAMS PRODUCTION RMT COMPANY

MV 10-23
SECTION 23, T6S, R96W, 6th P.M.

**U
E
I
S**
Uintah Engineering & Land Surveying
85 South 200 East Vernal, Utah 84078
(435) 789-1017 * FAX (435) 789-1813



TOPOGRAPHIC
MAP
04 15 10
MONTH DAY YEAR
SCALE: 1" = 2000' DRAWN BY: Z.L. REVISED: 10-18-10

5
PLAT