


R
96
W

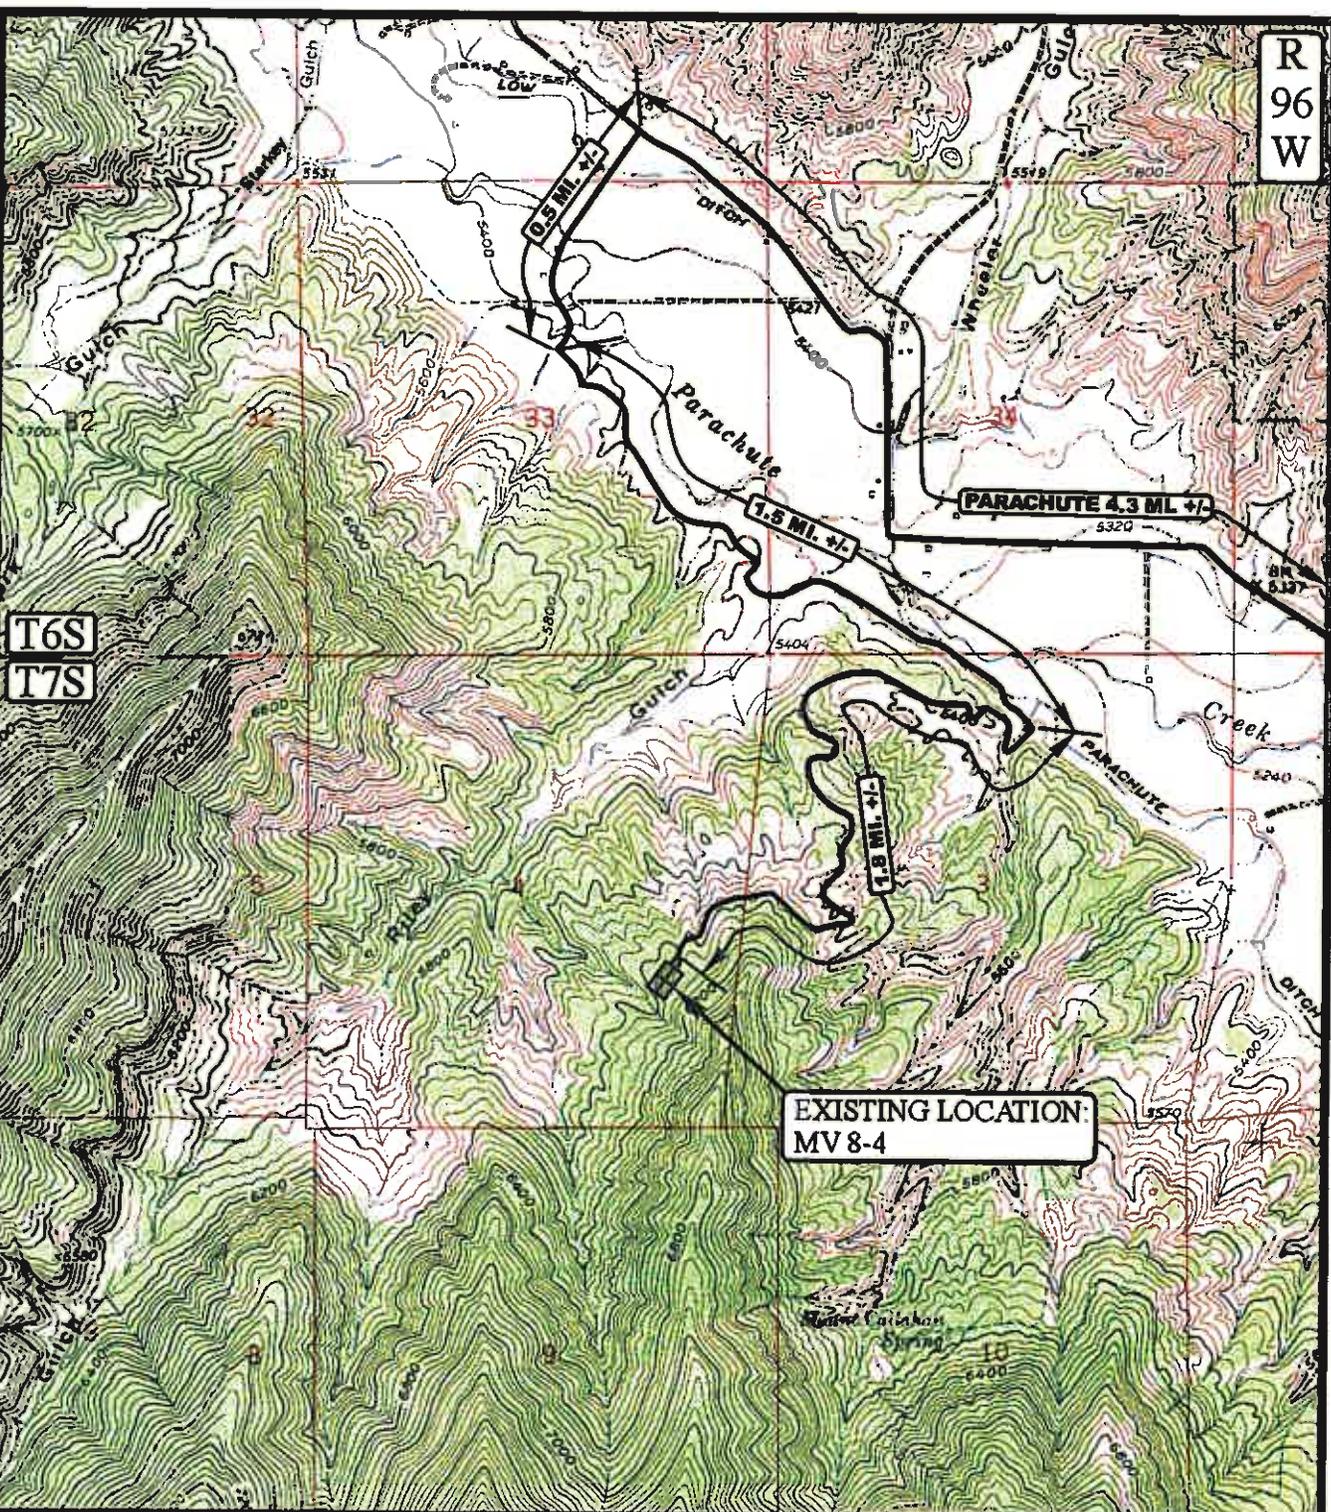

LEGEND:

-  PROPOSED ACCESS ROAD
-  EXISTING ROAD

WILLIAMS PRODUCTION RMT COMPANY

MV 8-4
SECTION 4, T7S, R96W, 6th P.M.



Uintah Engineering & Land Surveying
 85 South 200 East Vernal, Utah 84078
 (435) 789-1017 * FAX (435) 789-1813

ACCESS ROAD MAP SCALE: 1" = 2000'	04 MONTH	06 DAY	11 YEAR	5 PLAT
	DRAWN BY: J.L.G. REVISED: 05-17-11			