

# CONSTRUCTION LAYOUT DRAWING

1 of 2

**VEGETATION:**  
DRY LAND PASTURE

**SURFACE USE:**  
GRAZING


PAD 300'X400' ELEV= 4991'

DISTURBED AREA=3.8± ACRES

ESTIMATED DIRT QUANTITIES

CUTx10%	FILL	PIT	TOPSOIL	EXCESS
4,030	1,670	2,590	2,290	70

NOTE: VOLUMES IN CUBIC YARDS. TOPSOIL INCLUDED IN VOLUMES AT A DEPTH OF 6". PIT NOT INCLUDED IN TOTAL EXCESS.

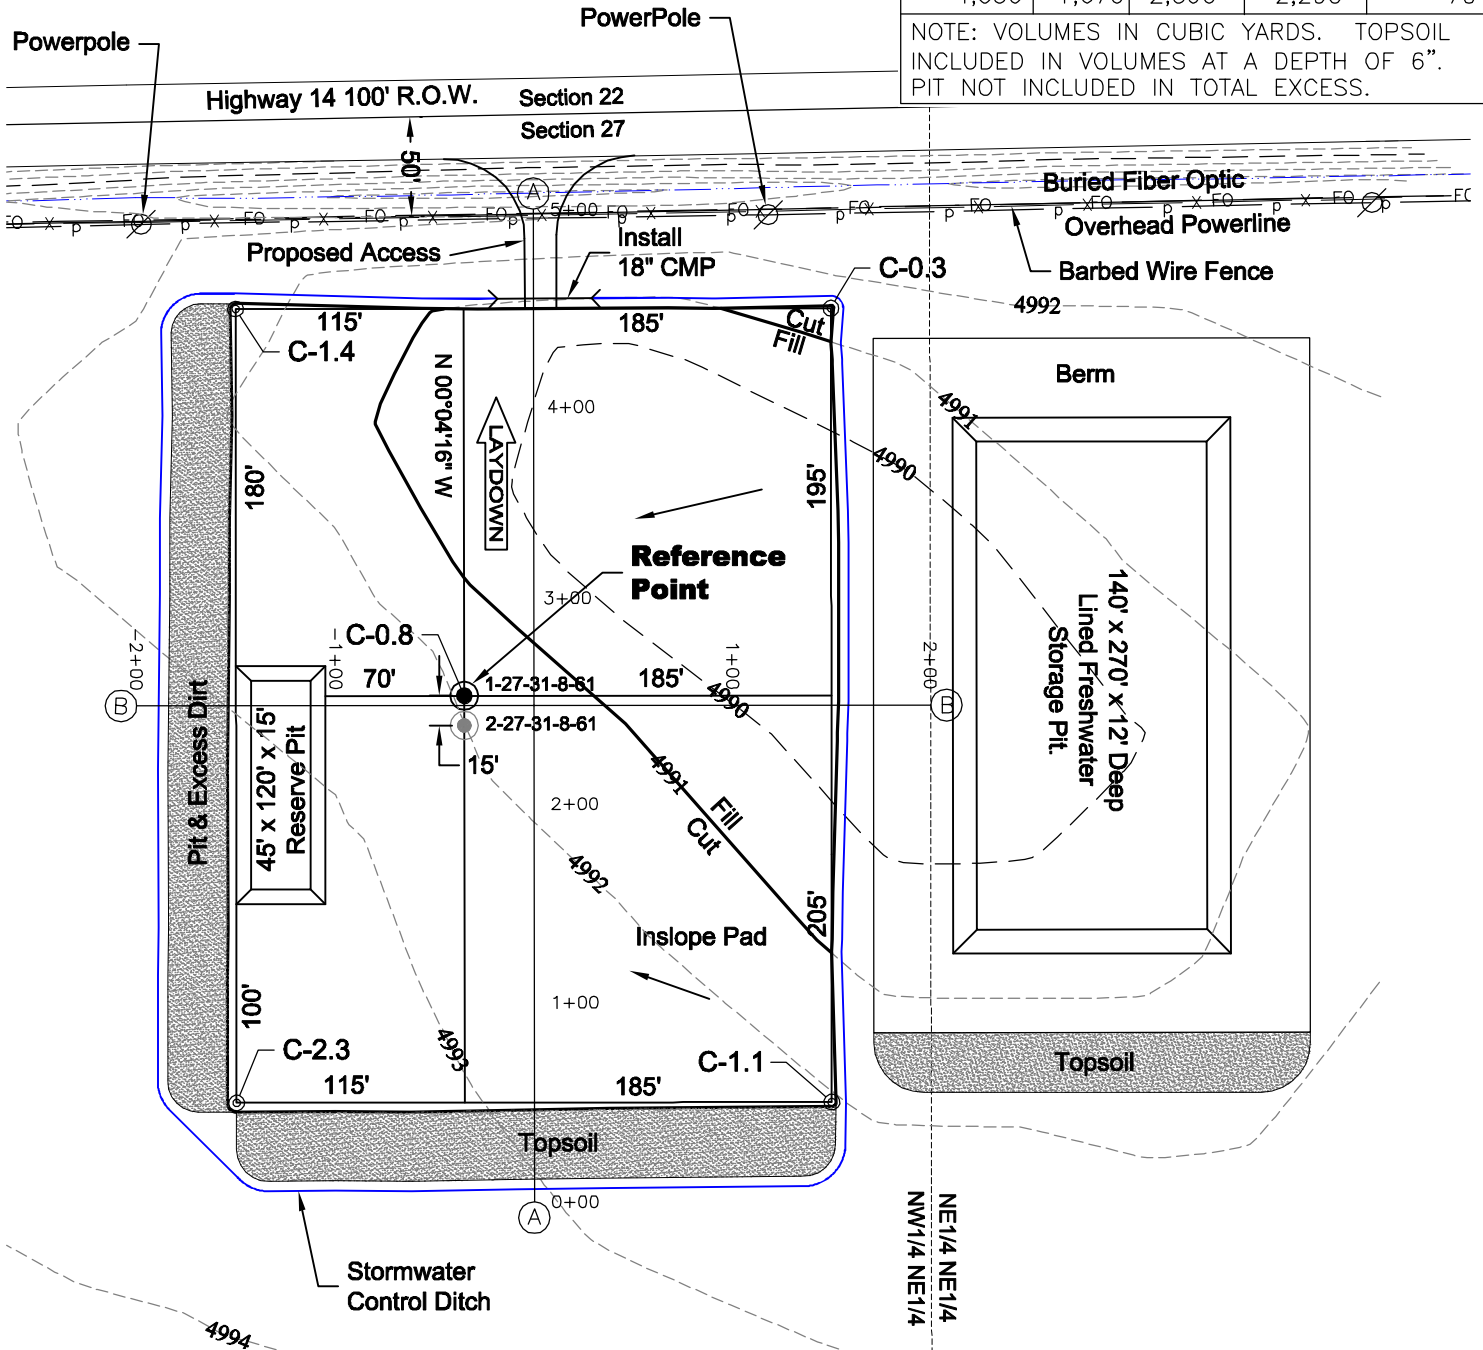

**NOTE:**  
10% ALLOWANCE IS MADE FOR SOIL EXPANSION.

6/23/11

**GEO SURV**

LAND SURVEYING AND MAPPING  
LAFAYETTE - WINTER PARK  
Ph 303 666 0379 Fx 303 665 6320

**CARRIZO OIL & GAS, INC**  
**SPEAKER 27-31-8-61 PAD**

**NW 1/4 NE 1/4 SEC. 27 T8N R61W**  
**6th PM WELD COUNTY COLORADO**