

DWG: F:\Projects\010-0722\MUNIA\Final_Plans\02_100722_LMAP.dwg USER: jbovner
 DATE: Apr 05, 2011 2:14pm XREFS: 100722_TBLK 100722_PBASE 100722_AERIAL_MAP 100722_DeltaPetro_BM



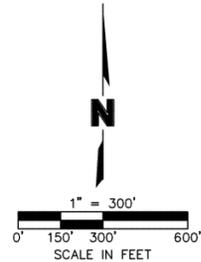


Figure 2

NOTE
 THIS DOCUMENT HAS BEEN RELEASED BY OLSSON ASSOCIATES ONLY FOR REVIEW BY REGULATORY AGENCIES AND OTHER PROFESSIONALS, AND IS SUBJECT TO CHANGE. THIS DOCUMENT IS NOT TO BE USED FOR CONSTRUCTION.

OLSSON ASSOCIATES ASSUMES NO RESPONSIBILITY FOR EXISTING UTILITY LOCATIONS (HORIZONTAL OR VERTICAL). THE EXISTING UTILITIES SHOWN ON THIS DRAWING HAVE BEEN PLOTTED FROM THE BEST AVAILABLE INFORMATION. IT IS HOWEVER THE RESPONSIBILITY OF THE CONTRACTOR TO FIELD VERIFY THE LOCATION OF ALL UTILITIES PRIOR TO THE COMMENCEMENT OF ANY CONSTRUCTION ACTIVITIES.

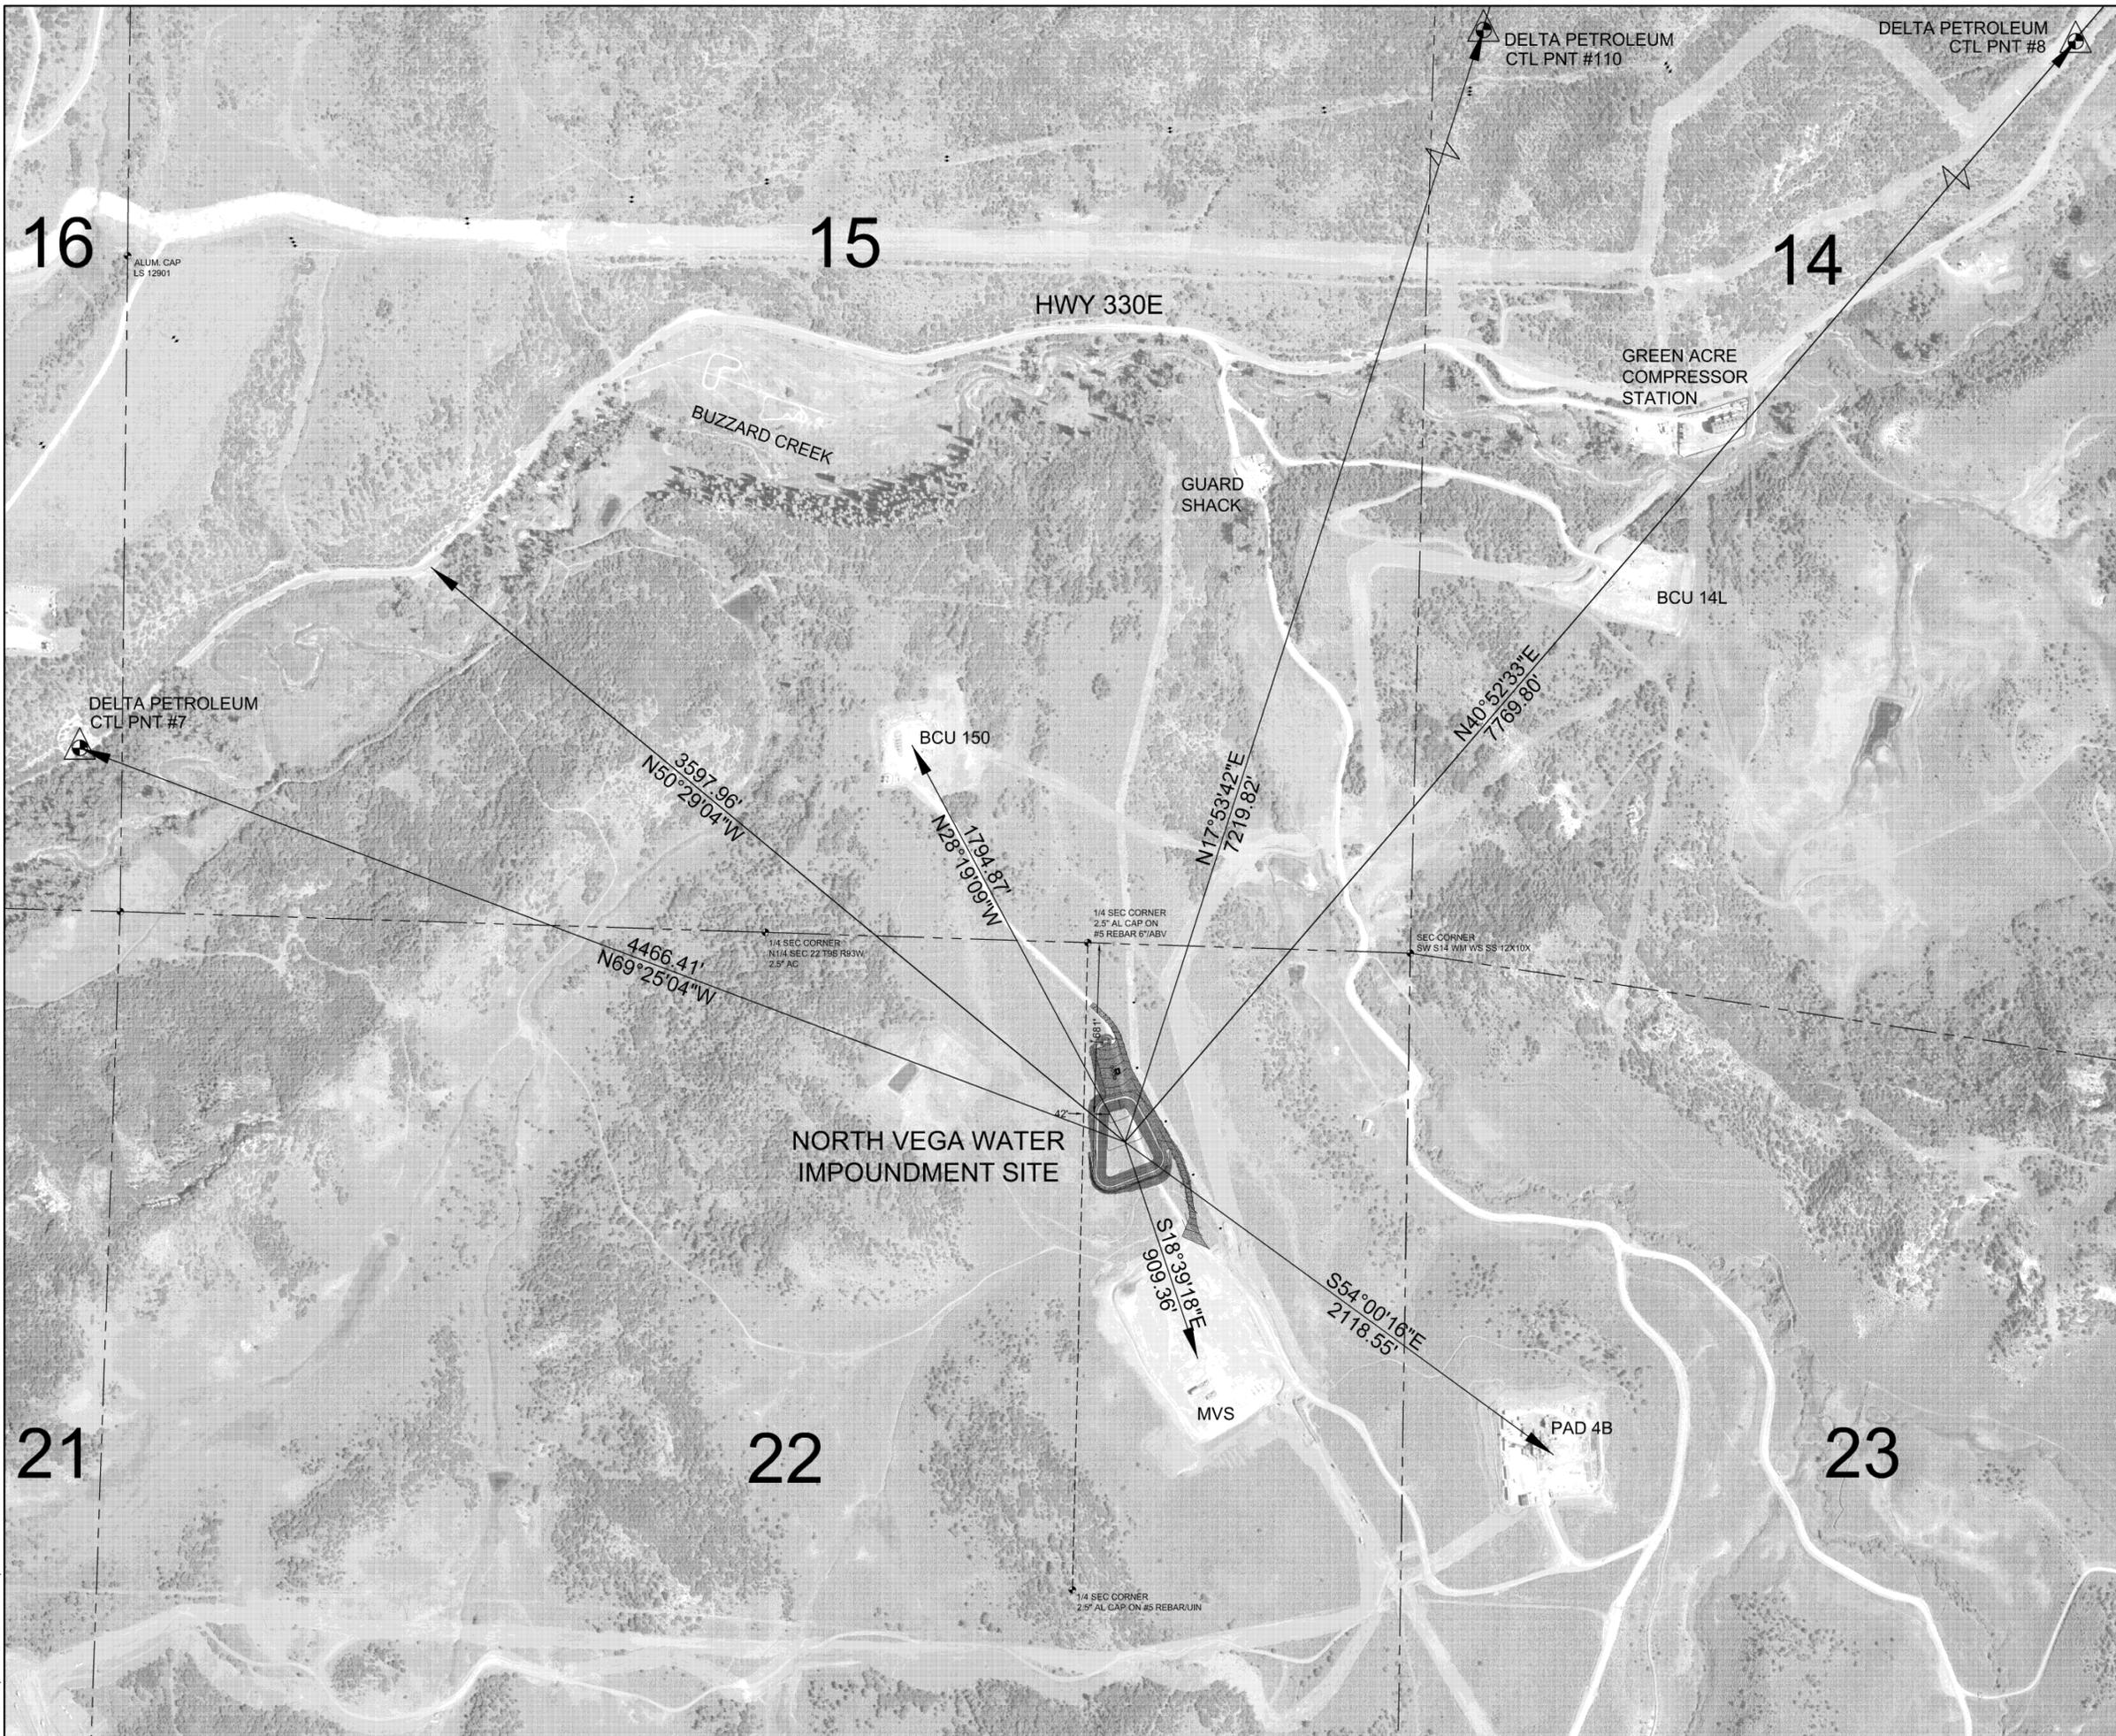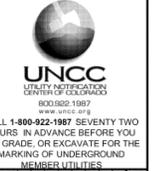

REV. NO.	DATE	REVISIONS DESCRIPTION
1	12.07.2010	ADD LOADING AREA SOUTH EAST OF POND
2	12.29.2010	ADD LOADING AREA NORTH OF POND
3	01.25.2011	ADD BIRD NETTING PLANS
4	04.05.2011	100% CONSTRUCTION DOCUMENTS

LOCATION MAP	2010
NORTH VEGA WATER IMPOUNDMENT DELTA PETROLEUM CORPORATION	
MESA COUNTY, COLORADO	

drawn by: BLM
 checked by: WEP
 approved by: WEP
 QA/QC by: LCP
 project no.: 02_100722_LMAP.dwg
 date: 04.18.2011