


CONSTRUCTION LAYOUT DRAWING

1 of 3

VEGETATION:
SAGEBRUSH
JUNIPER
MIXED MTN. SHRUBS

SURFACE USE:
RANGELAND

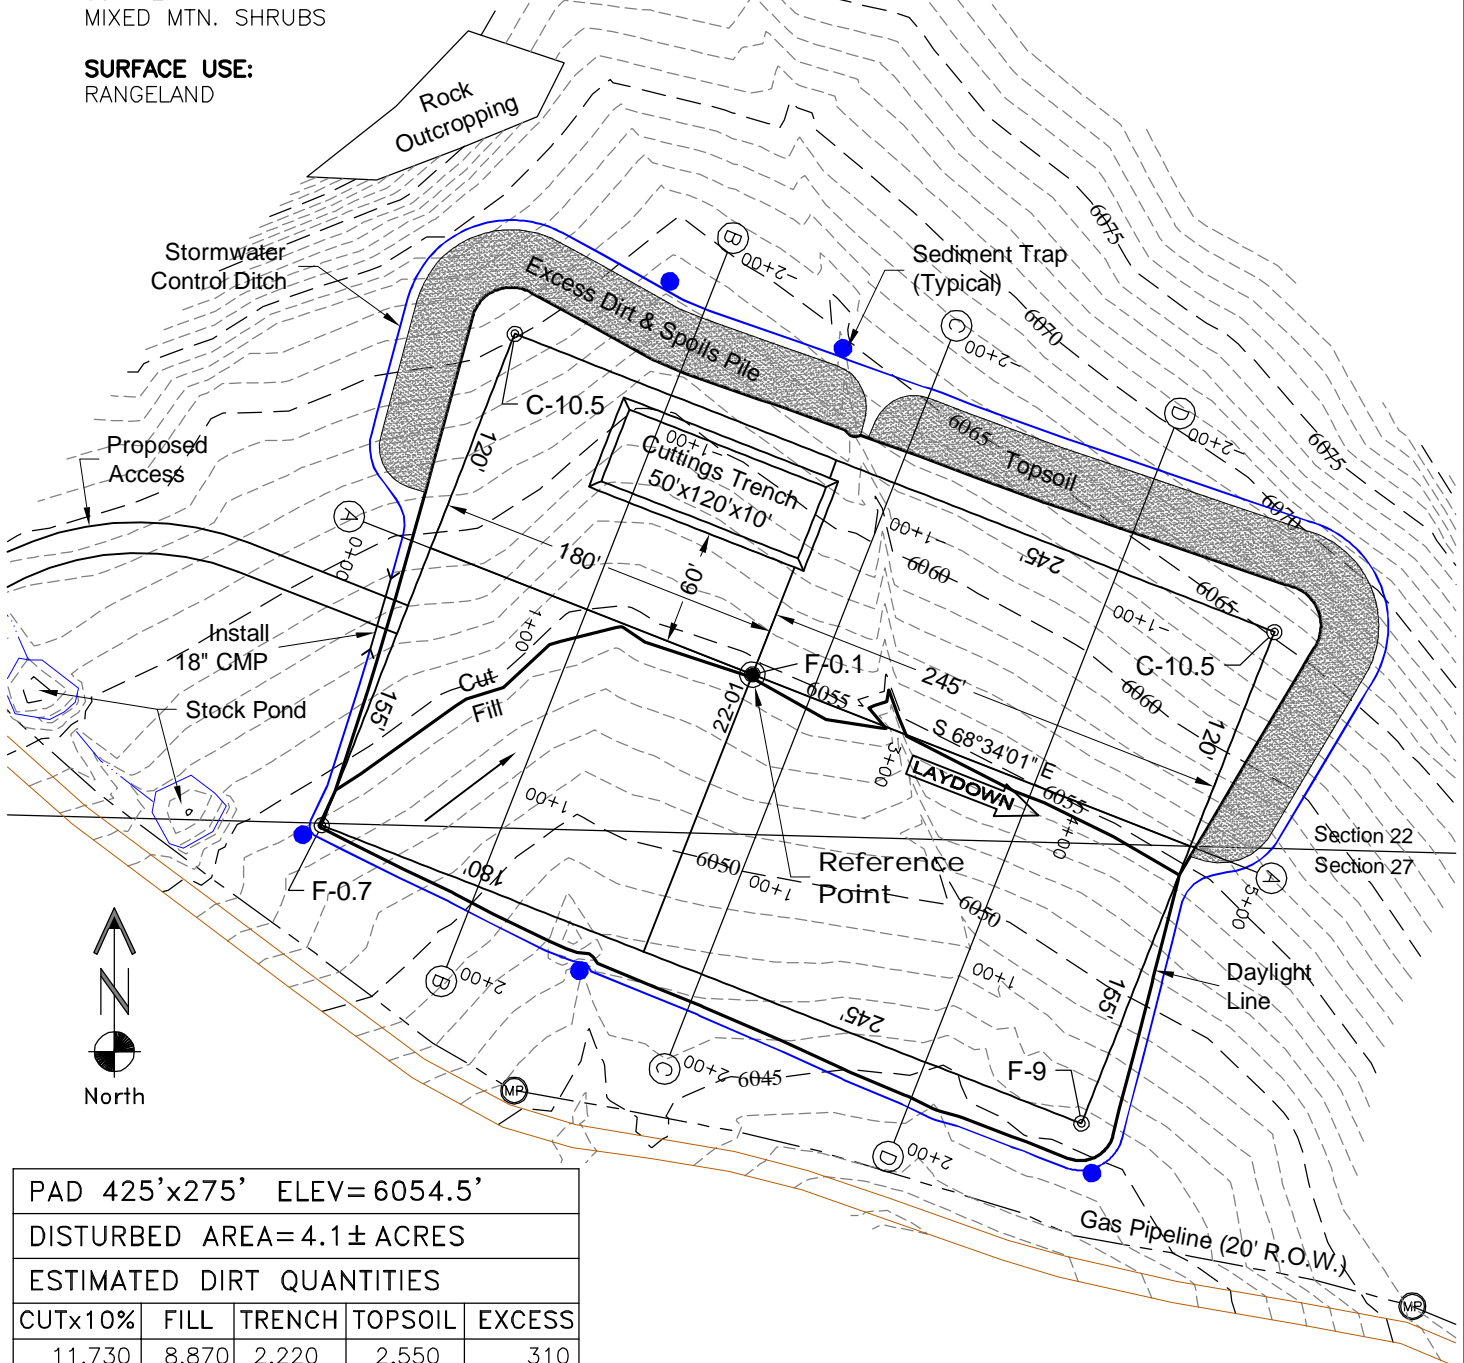

PAD 425'x275' ELEV=6054.5'

DISTURBED AREA=4.1± ACRES

ESTIMATED DIRT QUANTITIES


CUTx10%	FILL	TRENCH	TOPSOIL	EXCESS
11,730	8,870	2,220	2,550	310

NOTE: VOLUMES IN CUBIC YARDS. TOPSOIL INCLUDED IN VOLUMES AT A DEPTH OF 6". TRENCH NOT INCLUDED IN TOTAL EXCESS.

NOTES:

- 1) 10% ALLOWANCE IS MADE FOR SOIL EXPANSION.
- 2) MINIMIZE TOPSOIL REMOVAL TO ORGANIC LAYER.

1/30/12

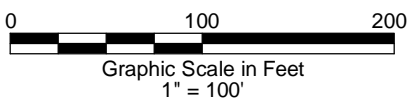

LAFAYETTE - WINTER PARK
Ph 303 666 0379 Fx 303 665 6320

LARAMIE ENERGY II LLC
FLETCHER GULCH FEDERAL 22-14 PAD

SE1/4 SW1/4 SECTION 22 T2N R100W
6th PM RIO BLANCO COUNTY COLORADO