



SECTION 33 T7N R65W

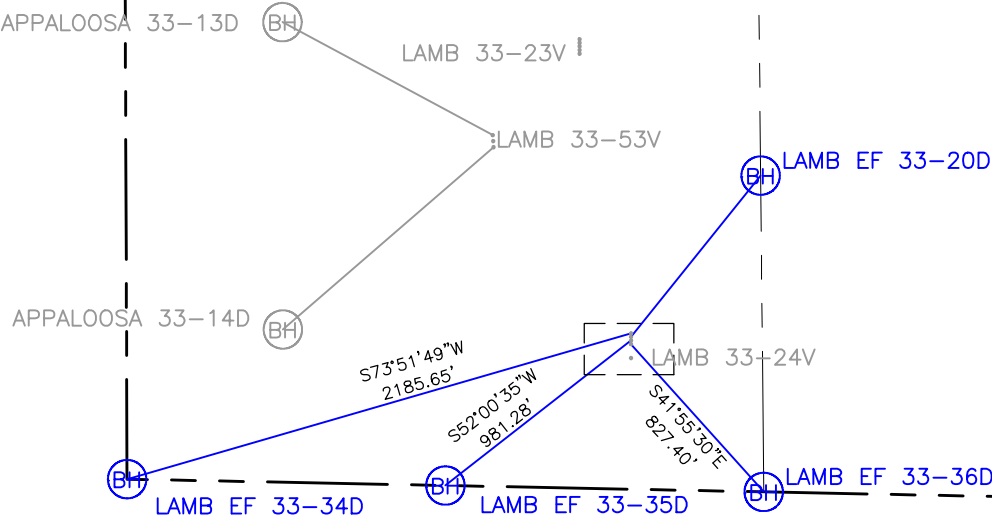

MULTI-WELL PLAN
1" = 800'

LEGEND

- EXISTING WELLS
- PROPOSED WELLS

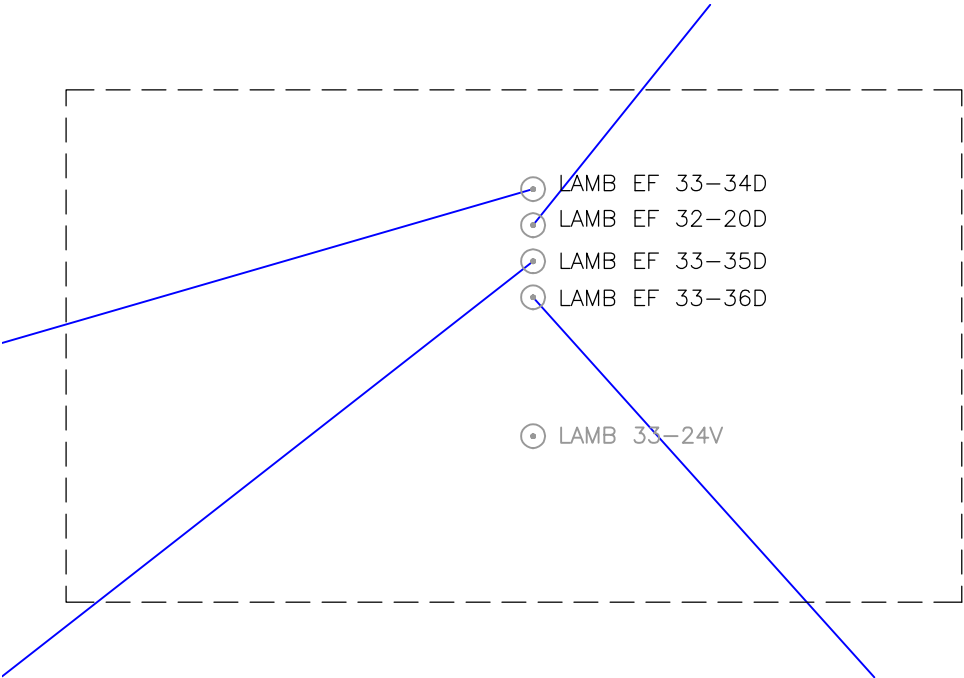

WELL PAD LAYOUT
1" = 80'



LAMP RYNEARSON
& ASSOCIATES

4715 Innovation Drive 970.226.0342 | P
Fort Collins, CO 80525 970.226.0879 | F
www.LRA-Inc.com

LAMB EF_LAMB PROSPECT
33-36D
MULTI-WELL PLAN

drawn by	date	cogcc id	project - task number	book and page	surface - location
KJW	03/01/2013		0213013.01	0213013 2-15	SE/4 SW/4 SEC 33 T7N R65W
path\filename P:_Engineering\0213013.01\DRAWINGS\0213031-01PNT100.dwg					