


K&H RANCHES MN 1-661 PRODUCTION FACILITY DIAGRAM

SW1/4 SEC. 1, T. 6 N., R. 61 W. OF THE 6TH. P.M., WELD COUNTY, COLORADO

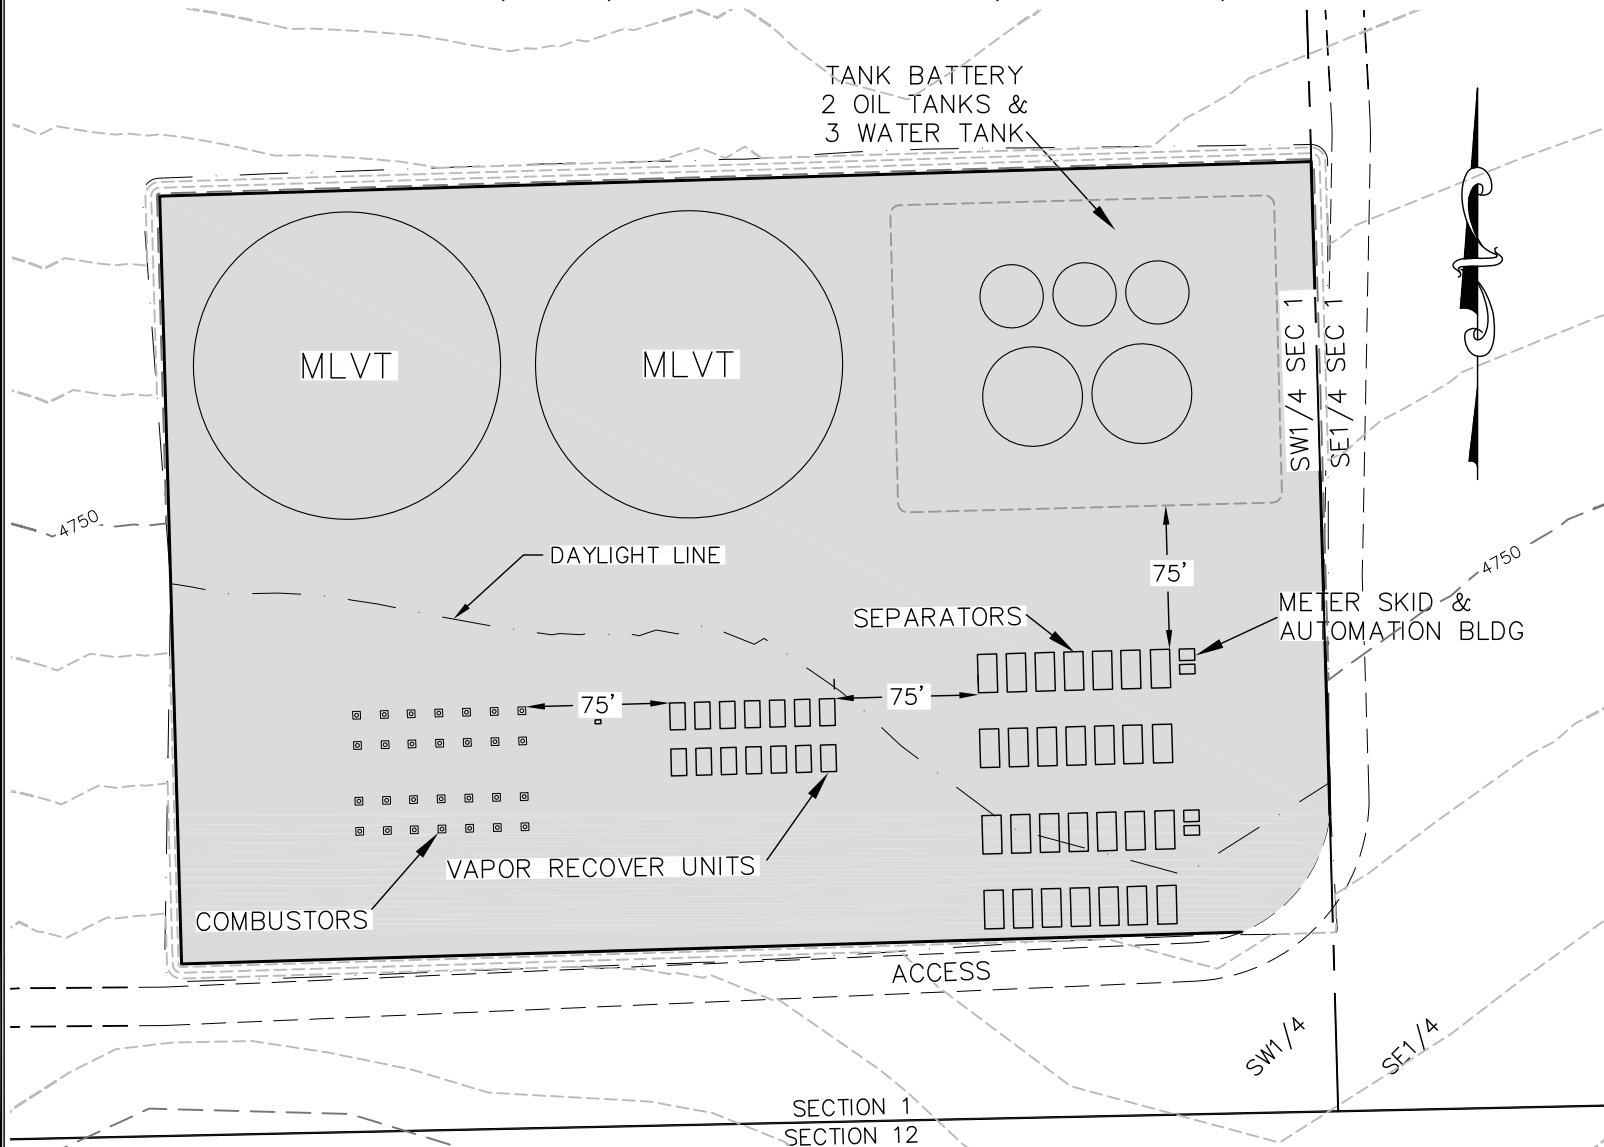

NOTES:

- 1) 3:1 SIDESLOPES UNLESS OTHERWISE NOTED.
- 2) CONTOUR INTERVAL IS 1 FEET.
- 3) PRODUCTION EQUIPMENT LAYOUT MUST MEET COGCC OFFSET REQUIREMENTS.
- 4) MODULE LARGE VOLUME TANK (MLVT) CAN NOT BE PLACED ON FILL.
- 5) MLVT'S ARE TO BE REMOVED AFTER FRACING OPERATIONS.

TOTAL DISTURBED AREA = 5.81 AC.
RECLAIMED AREA = 0.30 AC.
UN-RECLAIMED AREA = 5.51 AC.
(SHADED AREA)



600 17th Street, Suite 1600 North, Denver, CO 80202

K&H RANCHES MN 1-661 PAD
PRODUCTION FACILITY DIAGRAM

REV. DATE:	02/11/16
SCALE:	1" = 100'
DATE:	02/09/16
SHEET:	1 OF 1
PROJECT:	S1-661
DFT:	JAK



1874 Six Lazy K Rd., New Castle, CO 81647
(970) 876-5939