


R
66
W

R
65
W

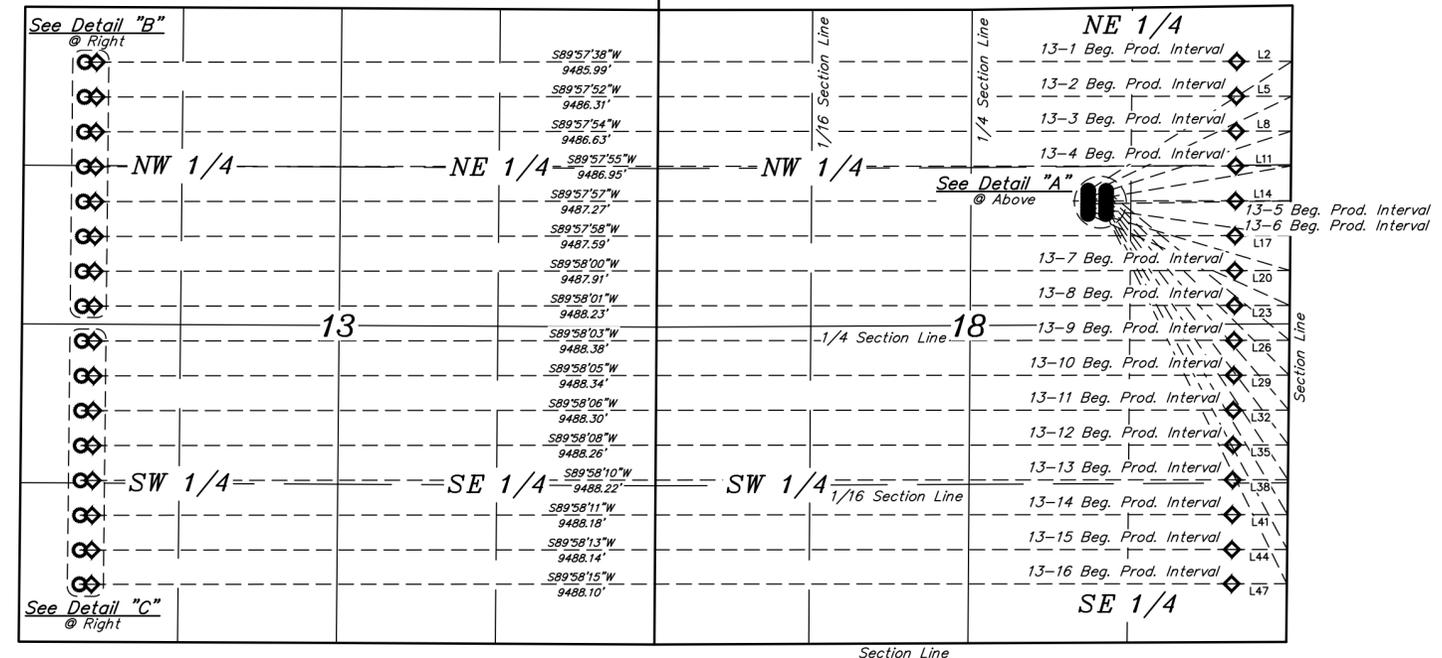

LINE	DIRECTION	LENGTH
L1	N57°33'17"E	2009.70'
L2	S89°57'38"W	460.02'
L3	S89°57'38"W	100.01'
L4	N64°17'41"E	1879.56'
L5	S89°57'52"W	460.02'
L6	S89°57'52"W	100.01'
L7	N71°55'07"E	1779.00'
L8	S89°57'54"W	460.02'

LINE	DIRECTION	LENGTH
L9	S89°57'54"W	100.01'
L10	N80°17'17"E	1713.11'
L11	S89°57'55"W	460.02'
L12	S89°57'55"W	100.01'
L13	N89°06'54"E	1686.29'
L14	S89°57'57"W	460.02'
L15	S89°57'57"W	100.01'
L16	S81°59'03"E	1700.14'

LINE	DIRECTION	LENGTH
L17	S89°57'58"W	460.02'
L18	S89°57'58"W	100.01'
L19	S73°25'53"E	1753.83'
L20	S89°58'00"W	460.02'
L21	S89°58'00"W	100.01'
L22	S65°32'54"E	1843.99'
L23	S89°58'01"W	460.02'
L24	S89°58'01"W	100.01'

LINE	DIRECTION	LENGTH
L25	S50°39'57"E	1970.63'
L26	S89°58'03"W	460.03'
L27	S89°58'03"W	100.01'
L28	S45°10'15"E	2144.98'
L29	S89°58'05"W	460.03'
L30	S89°58'05"W	100.01'
L31	S40°32'30"E	2336.02'
L32	S89°58'06"W	460.03'

LINE	DIRECTION	LENGTH
L33	S89°58'06"W	100.01'
L34	S36°38'01"E	2539.94'
L35	S89°58'08"W	460.03'
L36	S89°58'08"W	100.01'
L37	S33°19'00"E	2754.03'
L38	S89°58'10"W	460.03'
L39	S89°58'10"W	100.01'
L40	S30°29'28"E	2975.94'

LINE	DIRECTION	LENGTH
L41	S89°58'11"W	460.03'
L42	S89°58'11"W	100.01'
L43	S28°03'28"E	3204.21'
L44	S89°58'13"W	460.03'
L45	S89°58'13"W	100.01'
L46	S25°59'28"E	3432.83'
L47	S89°58'15"W	460.03'
L48	S89°58'15"W	100.01'

LEGEND:
 ● = PROPOSED WELLHEAD.
 ○ = TARGET BOTTOM HOLE.
 ◇ = PRODUCTION INTERVAL.



REV: 1 01-13-17 J.J. (EPI & BH CHANGE)

BISON EXPLORATION

DIBC 3-65 18-13 PAD
 SW 1/4 NE 1/4, SECTION 18, T35S, R65W, 6th P.M.
 ADAMS COUNTY, COLORADO

SURVEYED BY	GREG WEIMER, C.M.	12-27-16	SCALE
DRAWN BY	J.J.	01-04-17	1" = 1000'
MULTI-WELL PLAN		FIGURE #5	

UETAH
 ENGINEERING & LAND SURVEYING

UELS, LLC
 Corporate Office * 85 South 200 East
 Vernal, UT 84078 * (435) 789-1017