


LINE TABLE		
LINE	DIRECTION	LENGTH
L1	N89°W	217'
L2	N89°W	205'
L3	N89°W	170'
L4	N89°W	157'
L5	N89°W	146'
L6	N89°W	104'
L7	N89°W	426'
L8	N89°W	469'
L9	N89°W	479'
L10	N89°W	492'
L11	N89°W	525'
L12	N89°W	537'
L13	N01°E	269'
L14	N01°E	20'

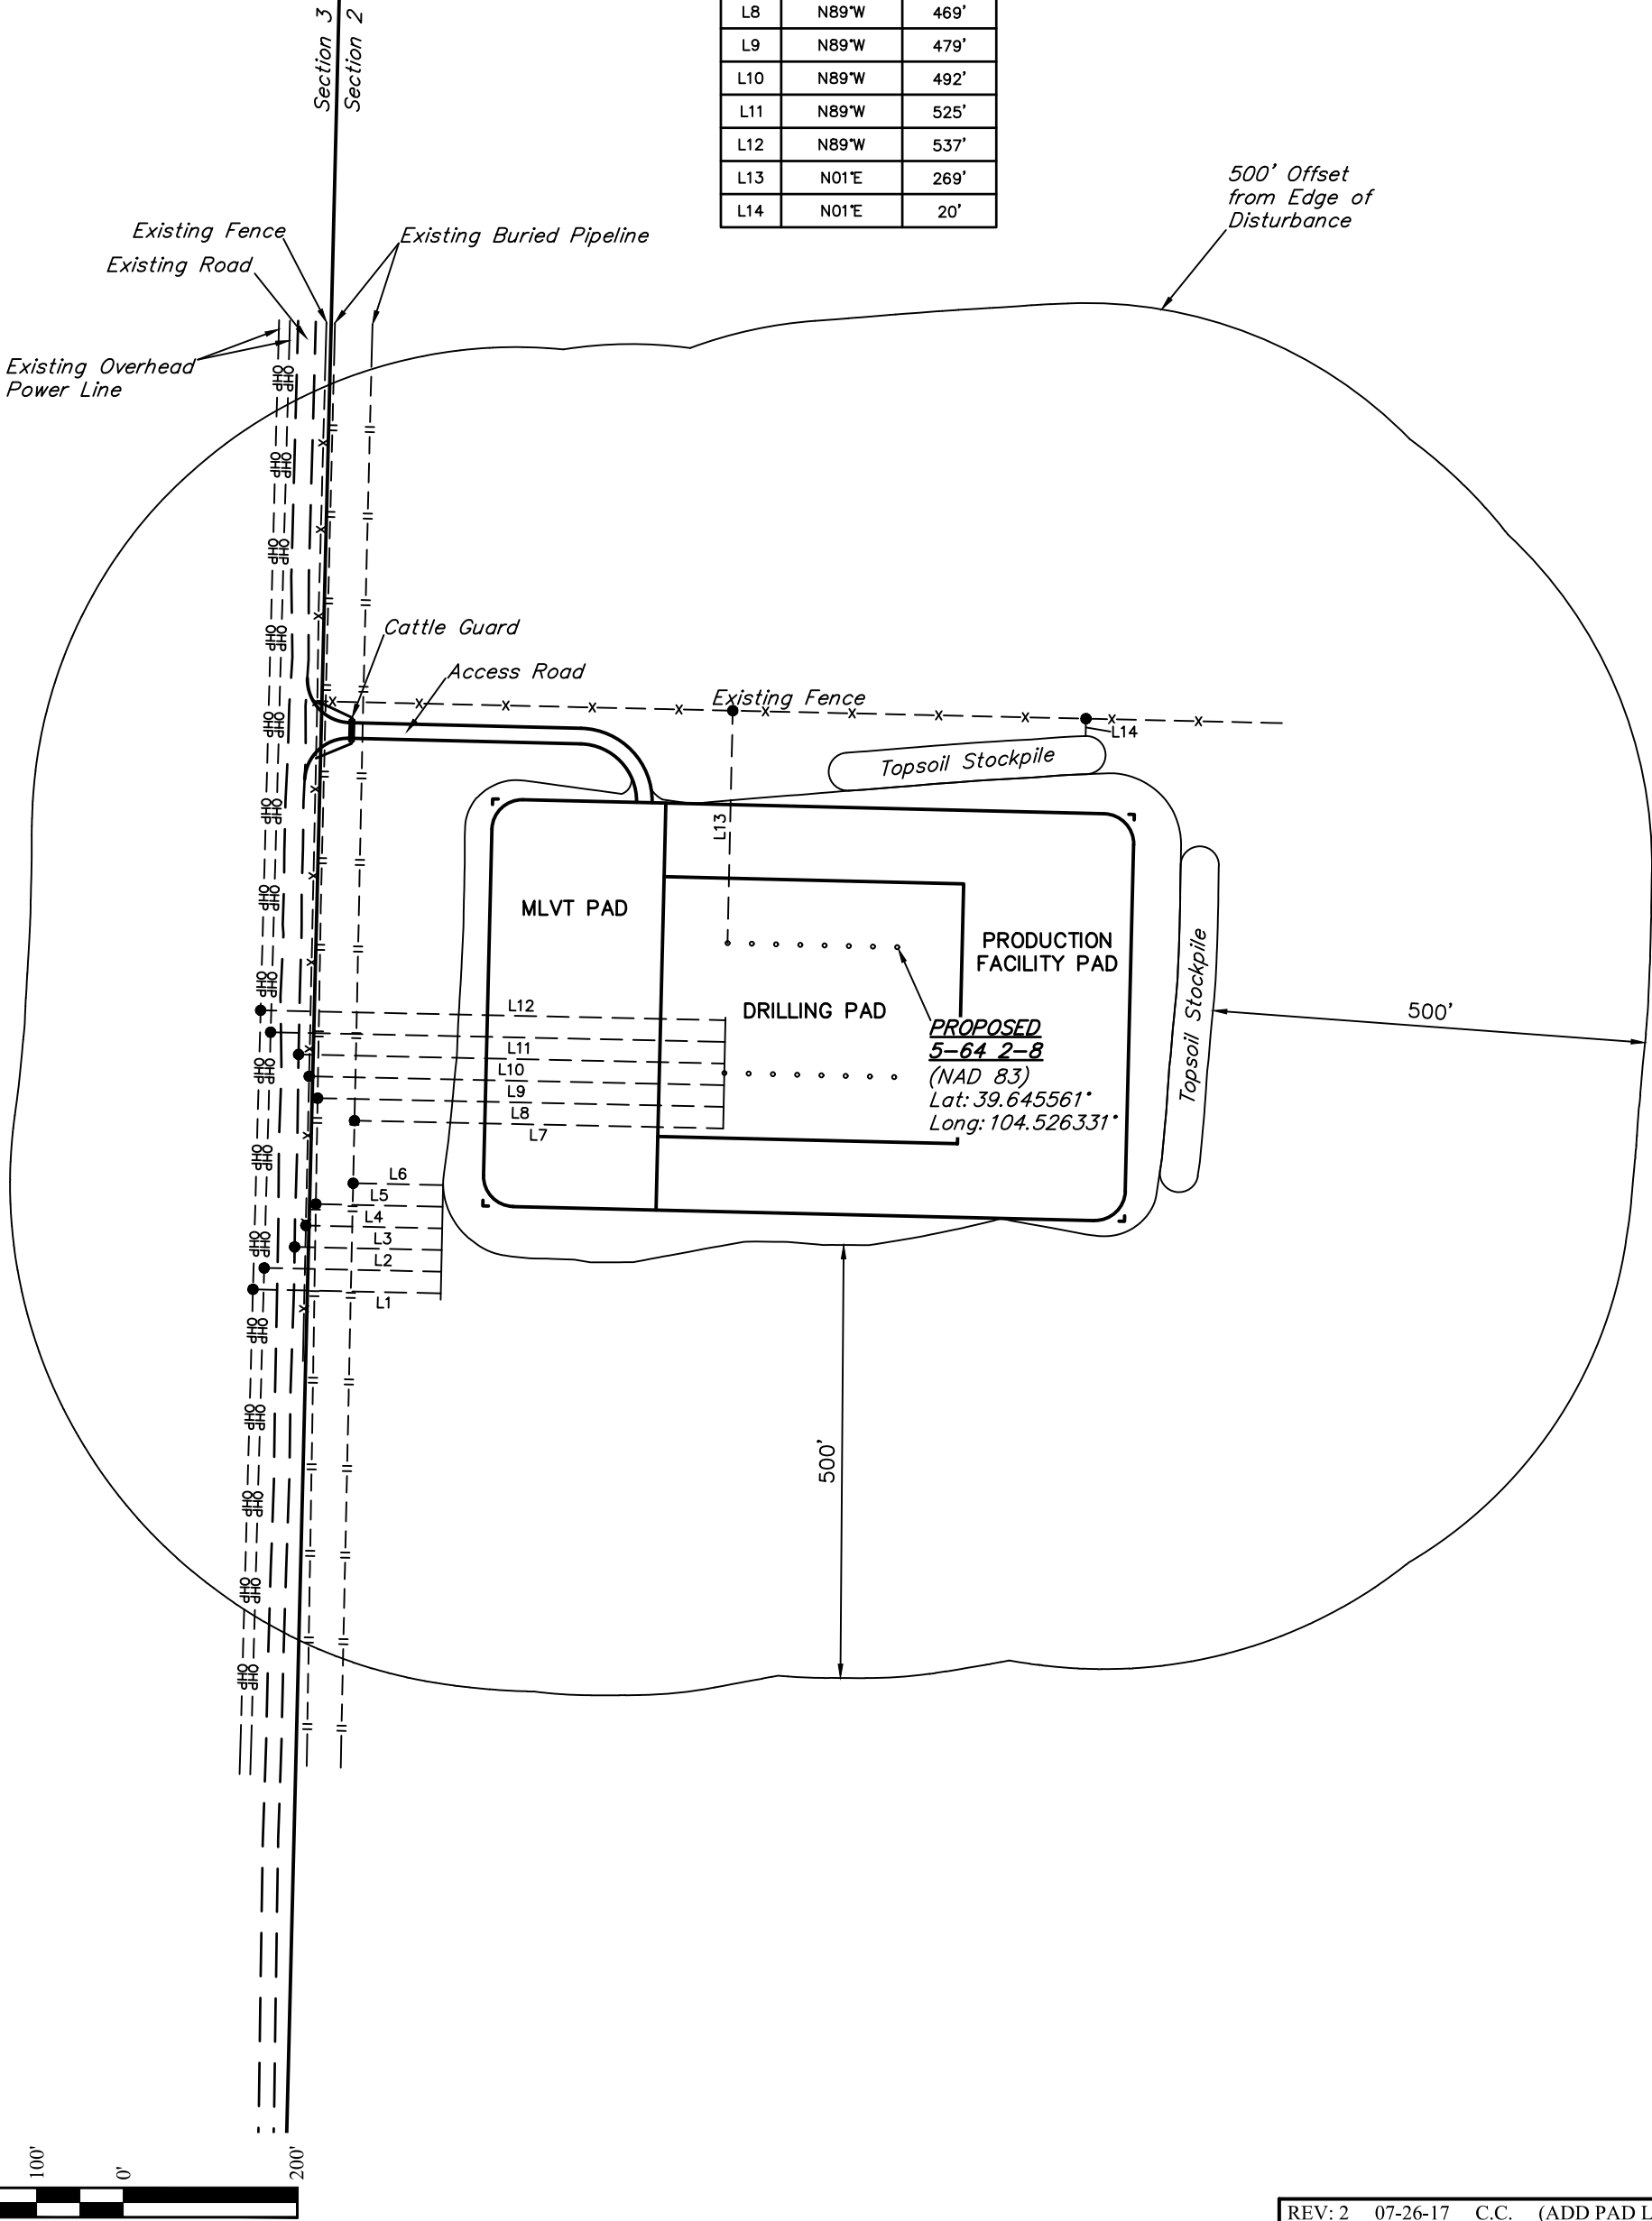

REV: 2 07-26-17 C.C. (ADD PAD LABELS)

NOTES:

BISON EXPLORATION

DALTON 5-64 2 PAD
SW 1/4 NW 1/4, SECTION 2, T5S, R64W, 6th P.M.
ARAPAHOE COUNTY, COLORADO

SURVEYED BY	JARED CHRISTOPHER, G.W.	04-05-17	SCALE
DRAWN BY	J.J.	04-26-17	1" = 200'
LOCATION DRAWING		FIGURE #4	



UELS, LLC
Corporate Office * 85 South 200 East
Vernal, UT 84078 * (435) 789-1017