

VISIBLE IMPROVEMENTS TABLE			
	DISTANCE (FT)	DIRECTION	DESCRIPTION
1	450	NW	EX MANHOLE
2	640	NW	EX STORM FES
3	0	E	PROPERTY LINE
4	545	NW	EX STORM INLET
5	750	N	56TH AVE


WATER WELLS TABLE					
	DISTANCE (FT)	DIRECTION	PERMIT	RECEIPT	SWL
A	1146	SW		0252814A	

LEGEND

- PROPERTY LINE
- - -ST- - - EX STORM SEWER
- Ⓢ EX STORM MANHOLE
- Ⓡ EX STORM FES
- Ⓢ EX STORM INLET
- Ⓢ EX WATER WELLS

NOTES

- DISTURBED AREA DURING CONSTRUCTION = 22.9 ACRES  
SIZE OF LOCATION AFTER INTERIM RECLAMATION = 9.6 ACRES
- REFERENCE WELL NAME, LAT/LONG = DIBC 18W-20-8, 39.794846°/104.703088°
- SURFACE USE = CROPLAND

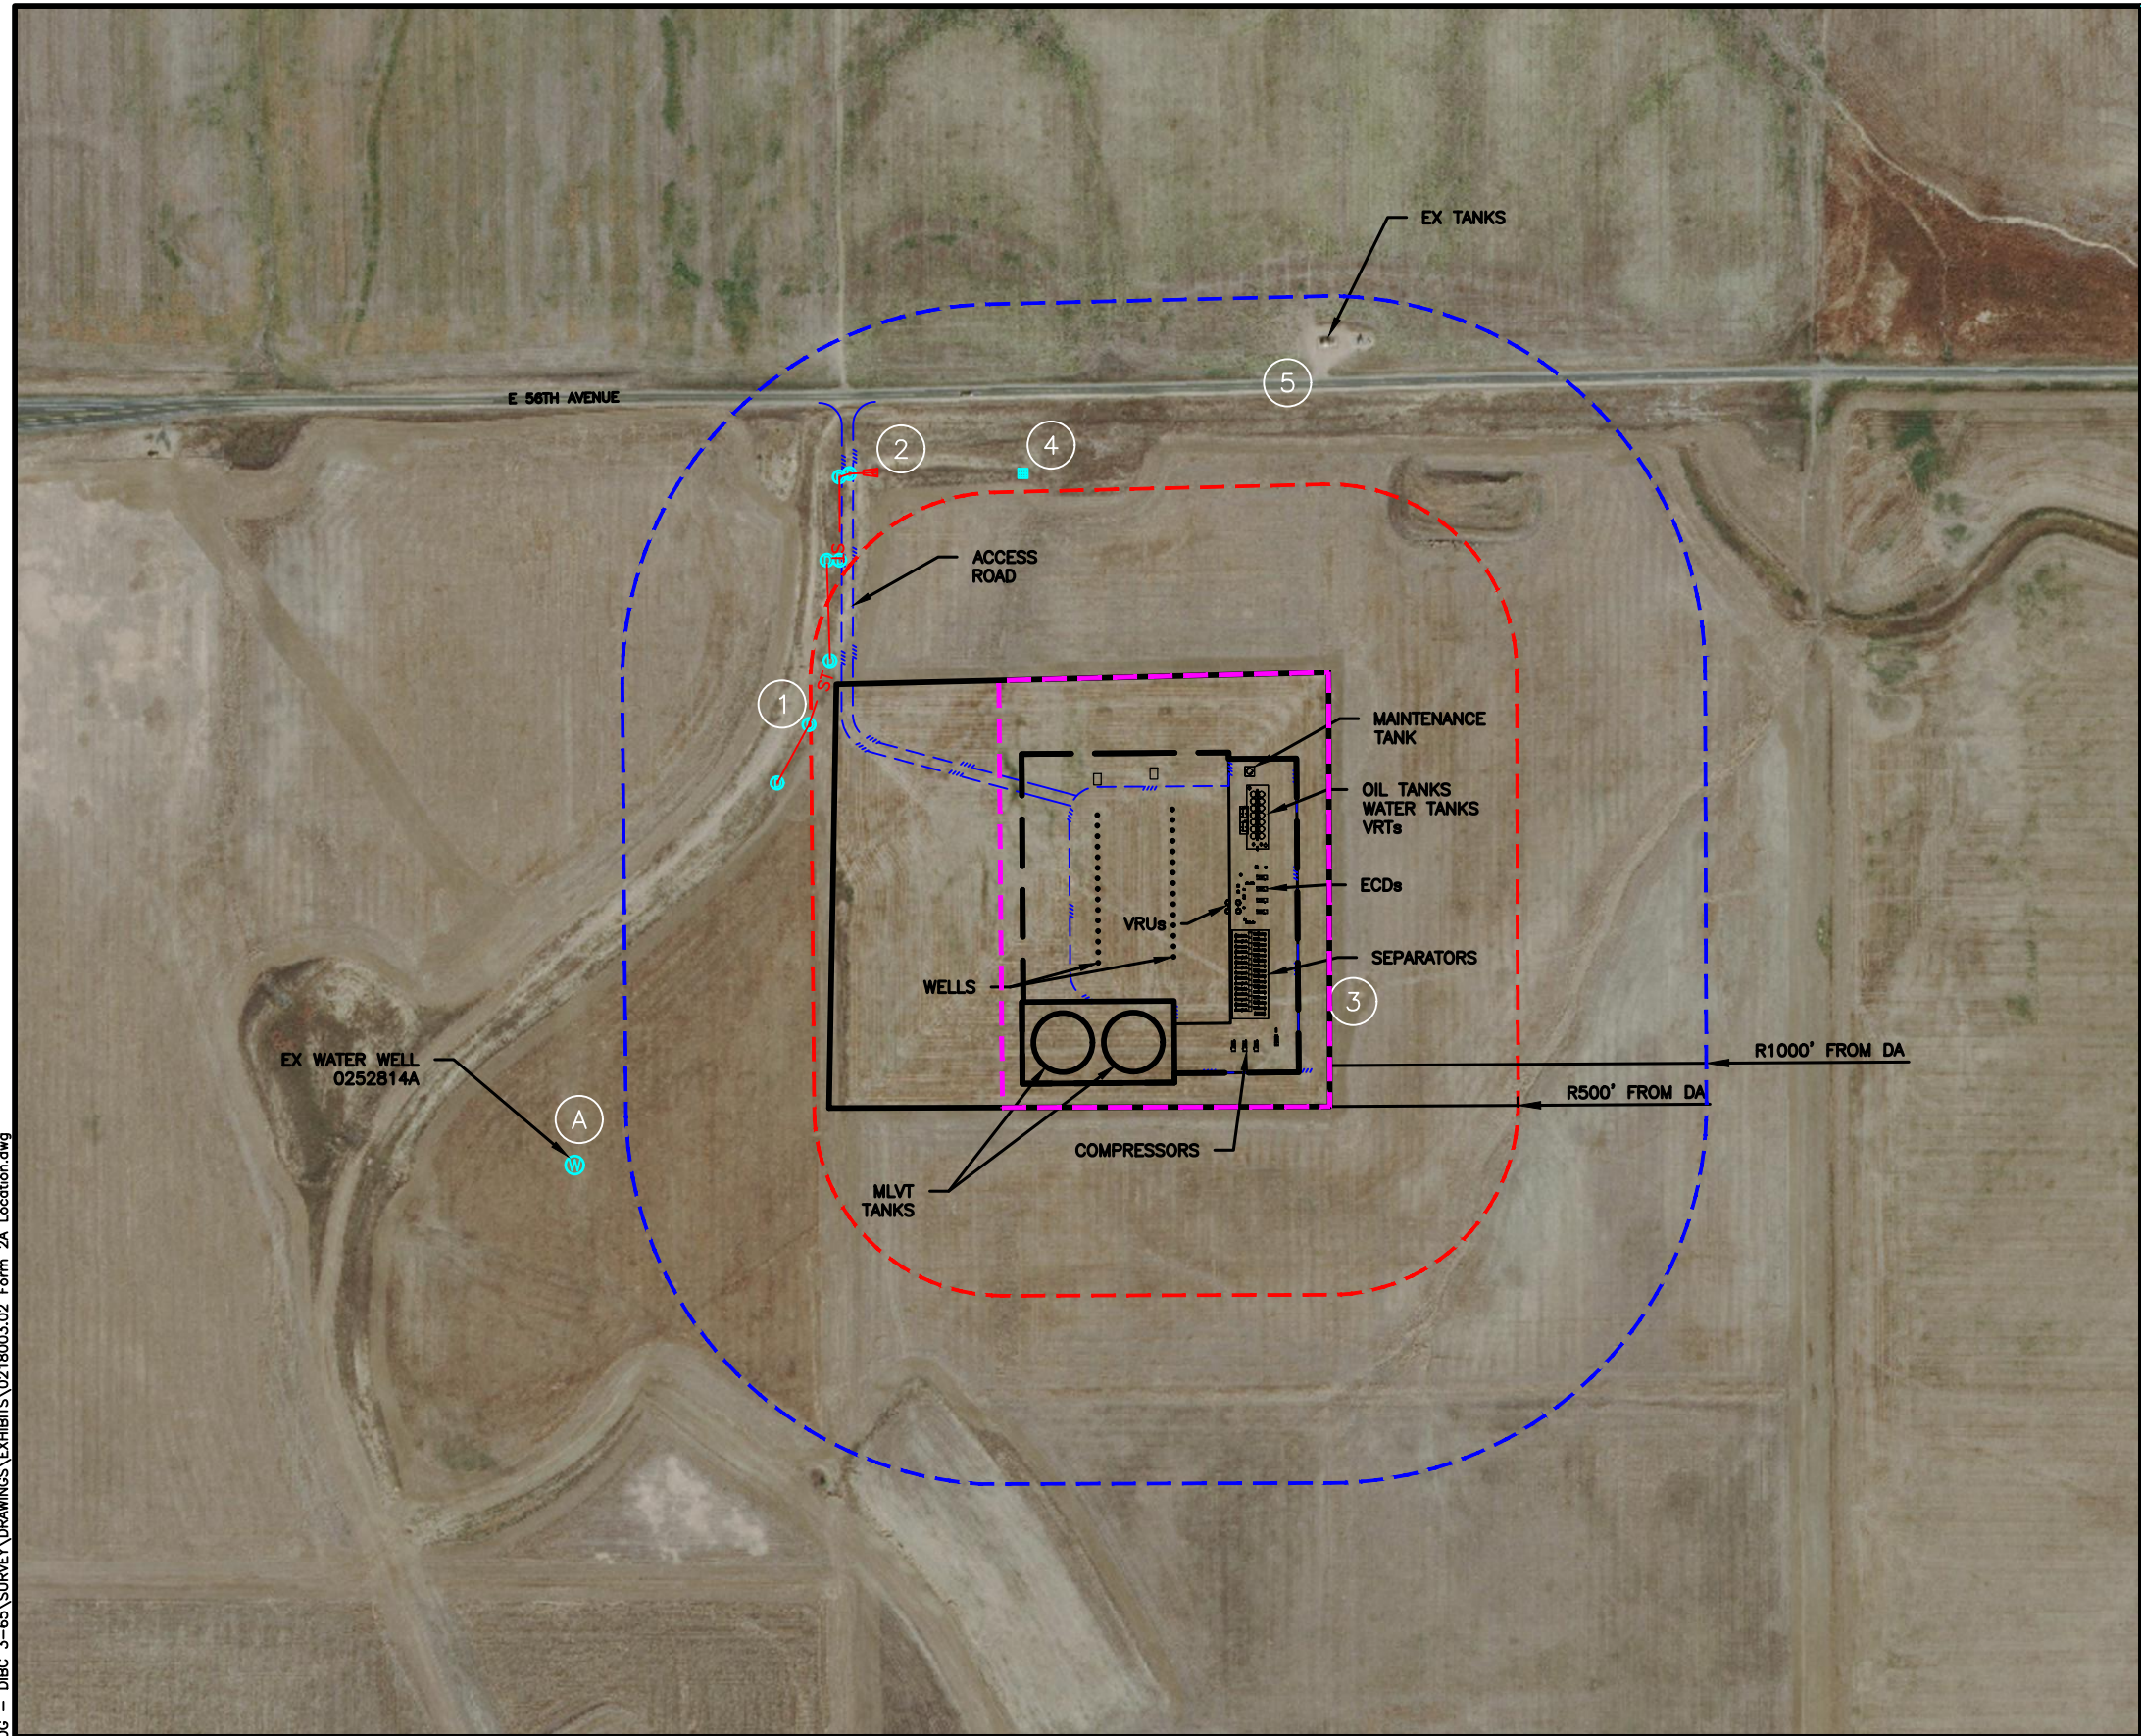

L:\Engineering\0218003.02 XOG - DIBC 3-65\SURVEY\DRAWINGS\EXHIBITS\0218003.02 Form 2A Location.dwg



LAMP RYNEARSON

& ASSOCIATES

4715 Innovation Drive

Fort Collins, CO 80525

www.LRA-Inc.com

970.226.0342 | P

970.226.0879 | F


DESIGNER  
CRH

REVIEWER  
KJW

SURFACE - LOCATION  
NE/4, SEC 18 T3S R65W

DATE  
08/02/18

PROJECT NO.  
0218003.02



DIBC-18

LOCATION DRAWING