


ENCANA OIL & GAS (USA) INC

Sec. 20

LOCATION DRAWING ADDENDUM TO LEGAL PLATS FOR WELL PAD (K200U) EXPANSION Section 20, T8S, R96W, 6th P.M.

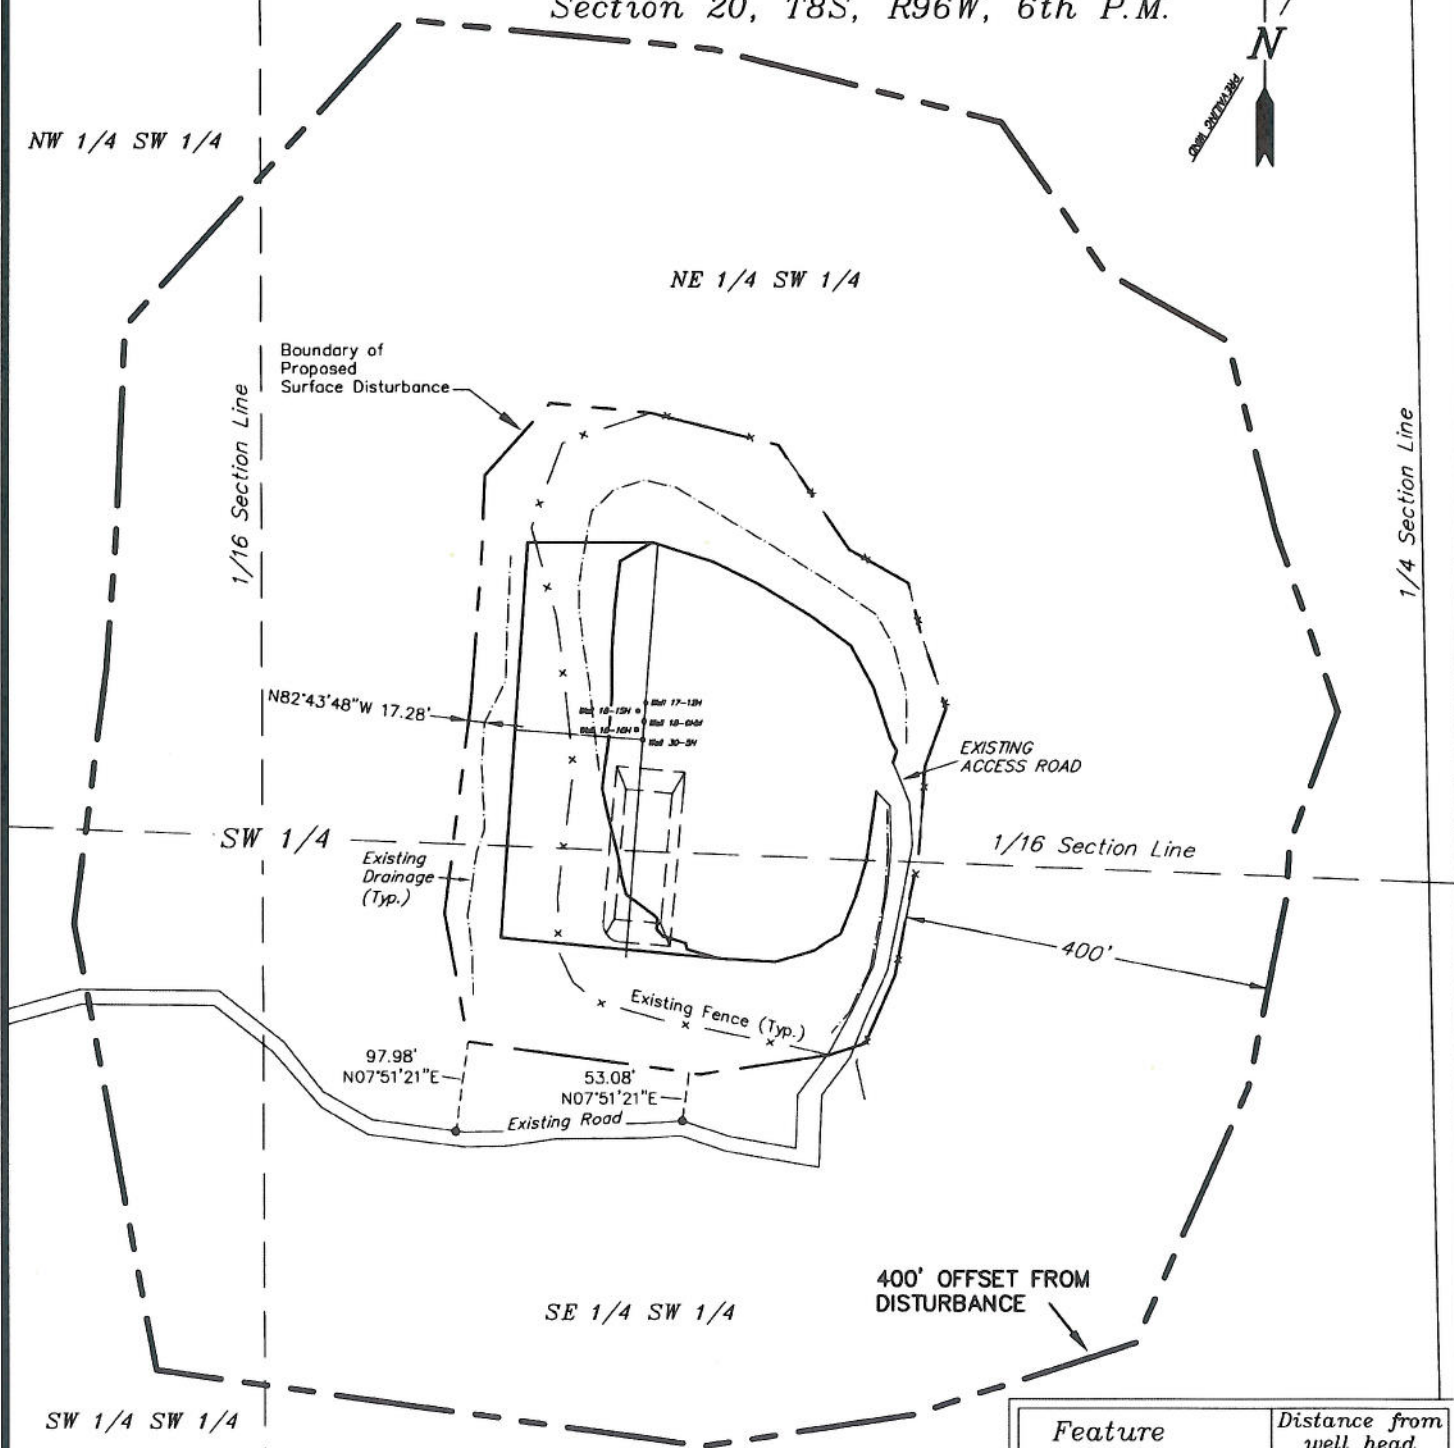

200' 100' 0' 200'



BAR SCALE

SURFACE USE NOTE:
Surface use of the well site is grazing. Vegetation consists mainly of Sagebrush & Cedar Trees.

Feature	Distance from well head
Building	0.49 MILES
Above Ground Utility	0.49 MILES
Public Road	2399'
Railroad	10.8 MILES

SURVEYED BY: C.D.S. DATE SURVEYED: 05-12-10
DRAWN BY: L.C.S. DATE DRAWN: 06-28-10
SCALE: 1" = 200' REVISED:

Tri State
Land Surveying, Inc.
180 NORTH VERNAL AVE. VERNAL, UTAH 84078

(435) 781-2501

SHEET
2f
OF 11