

CONSTRUCTION LAYOUT DRAWING

VEGETATION:
CRP

SURFACE USE:
NON CROP LAND

GROUND SLOPE <10%


PAD 400'X400' ELEV= 4982.5'

DISTURBED AREA=5.0± ACRES

ESTIMATED DIRT QUANTITIES


CUTx10%	FILL	PIT	TOPSOIL	EXCESS
5,350	2,250	3,280	3,050	50

NOTE: VOLUMES IN CUBIC YARDS. TOPSOIL INCLUDED IN VOLUMES AT A DEPTH OF 6". PIT NOT INCLUDED IN TOTAL EXCESS.

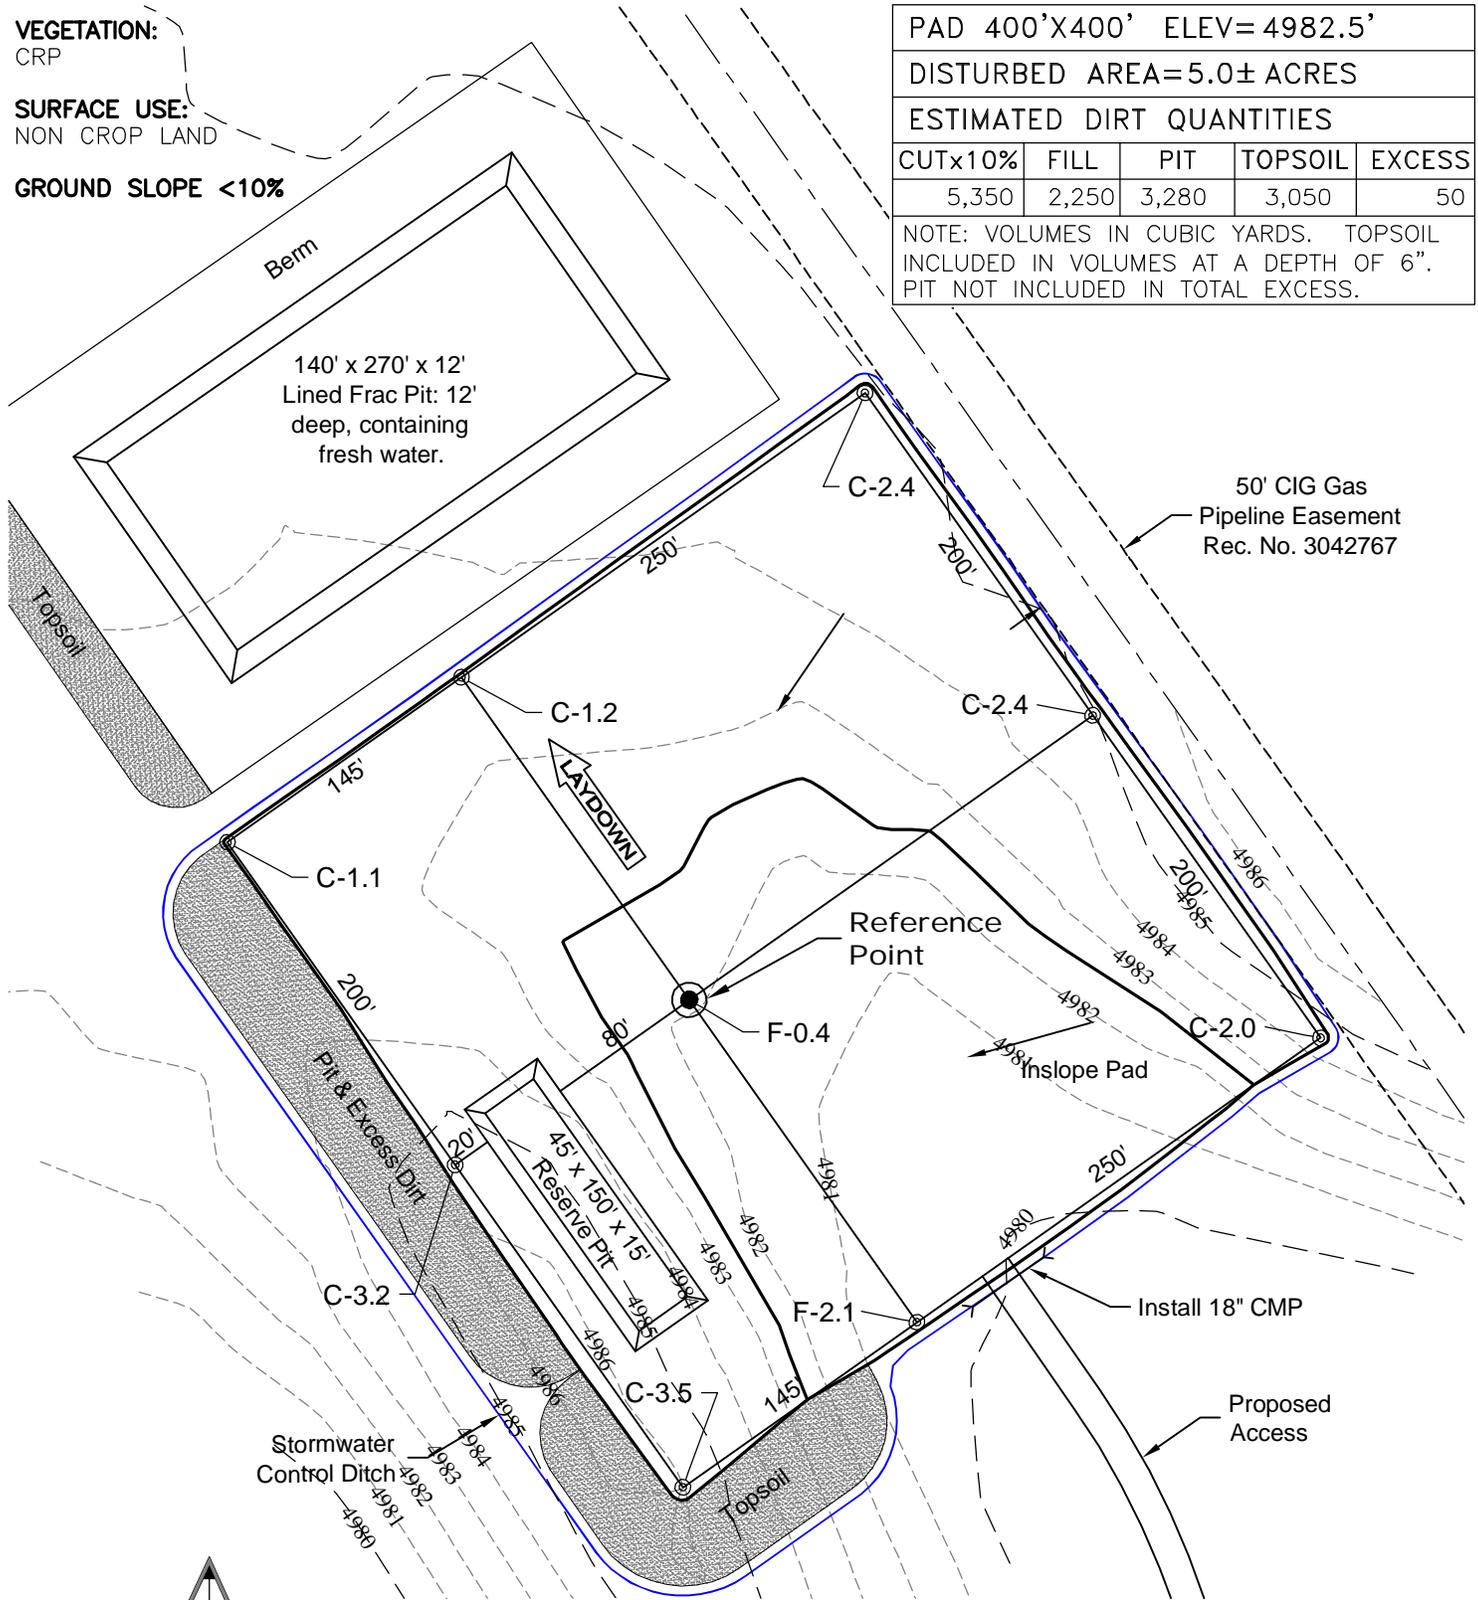

NOTE:
10% ALLOWANCE IS MADE FOR SOIL EXPANSION.

3/18/11

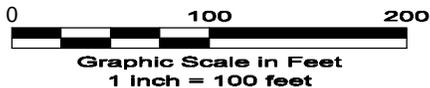

GEO SURV
LAND SURVEYING AND MAPPING
LAFAYETTE - WINTER PARK
Ph 303 666 0379 Fx 303 665 6320

CARRIZO OIL & GAS, INC
ORLANDO HILL 26-44-8-61

SE1/4 SE1/4 SEC. 26 T8N R61W
6th PM WELD COUNTY COLORADO

DWG: G:\GEO SURV\Weld\North\Carrizo 110004\Wellplate\Orlando Hill 26-44-8-61\Orlando Hill 26-44-8-61 F2A R2.dwg USER: MTC DATE: Mar 18, 2011 9:09am