

GUNNISON ENERGY CORPORATION

CONSTRUCTION LAYOUT w/ SWMP FOR
DEADMAN GULCH UNIT SECTION 18 PAD
SECTION 18, T12S, R89W, 6th P.M.



SCALE
SCALE: 1" = 60'
DATE: 09-12-11
DRAWN BY: D.R.B.
Rev: 10-06-11 D.R.B.

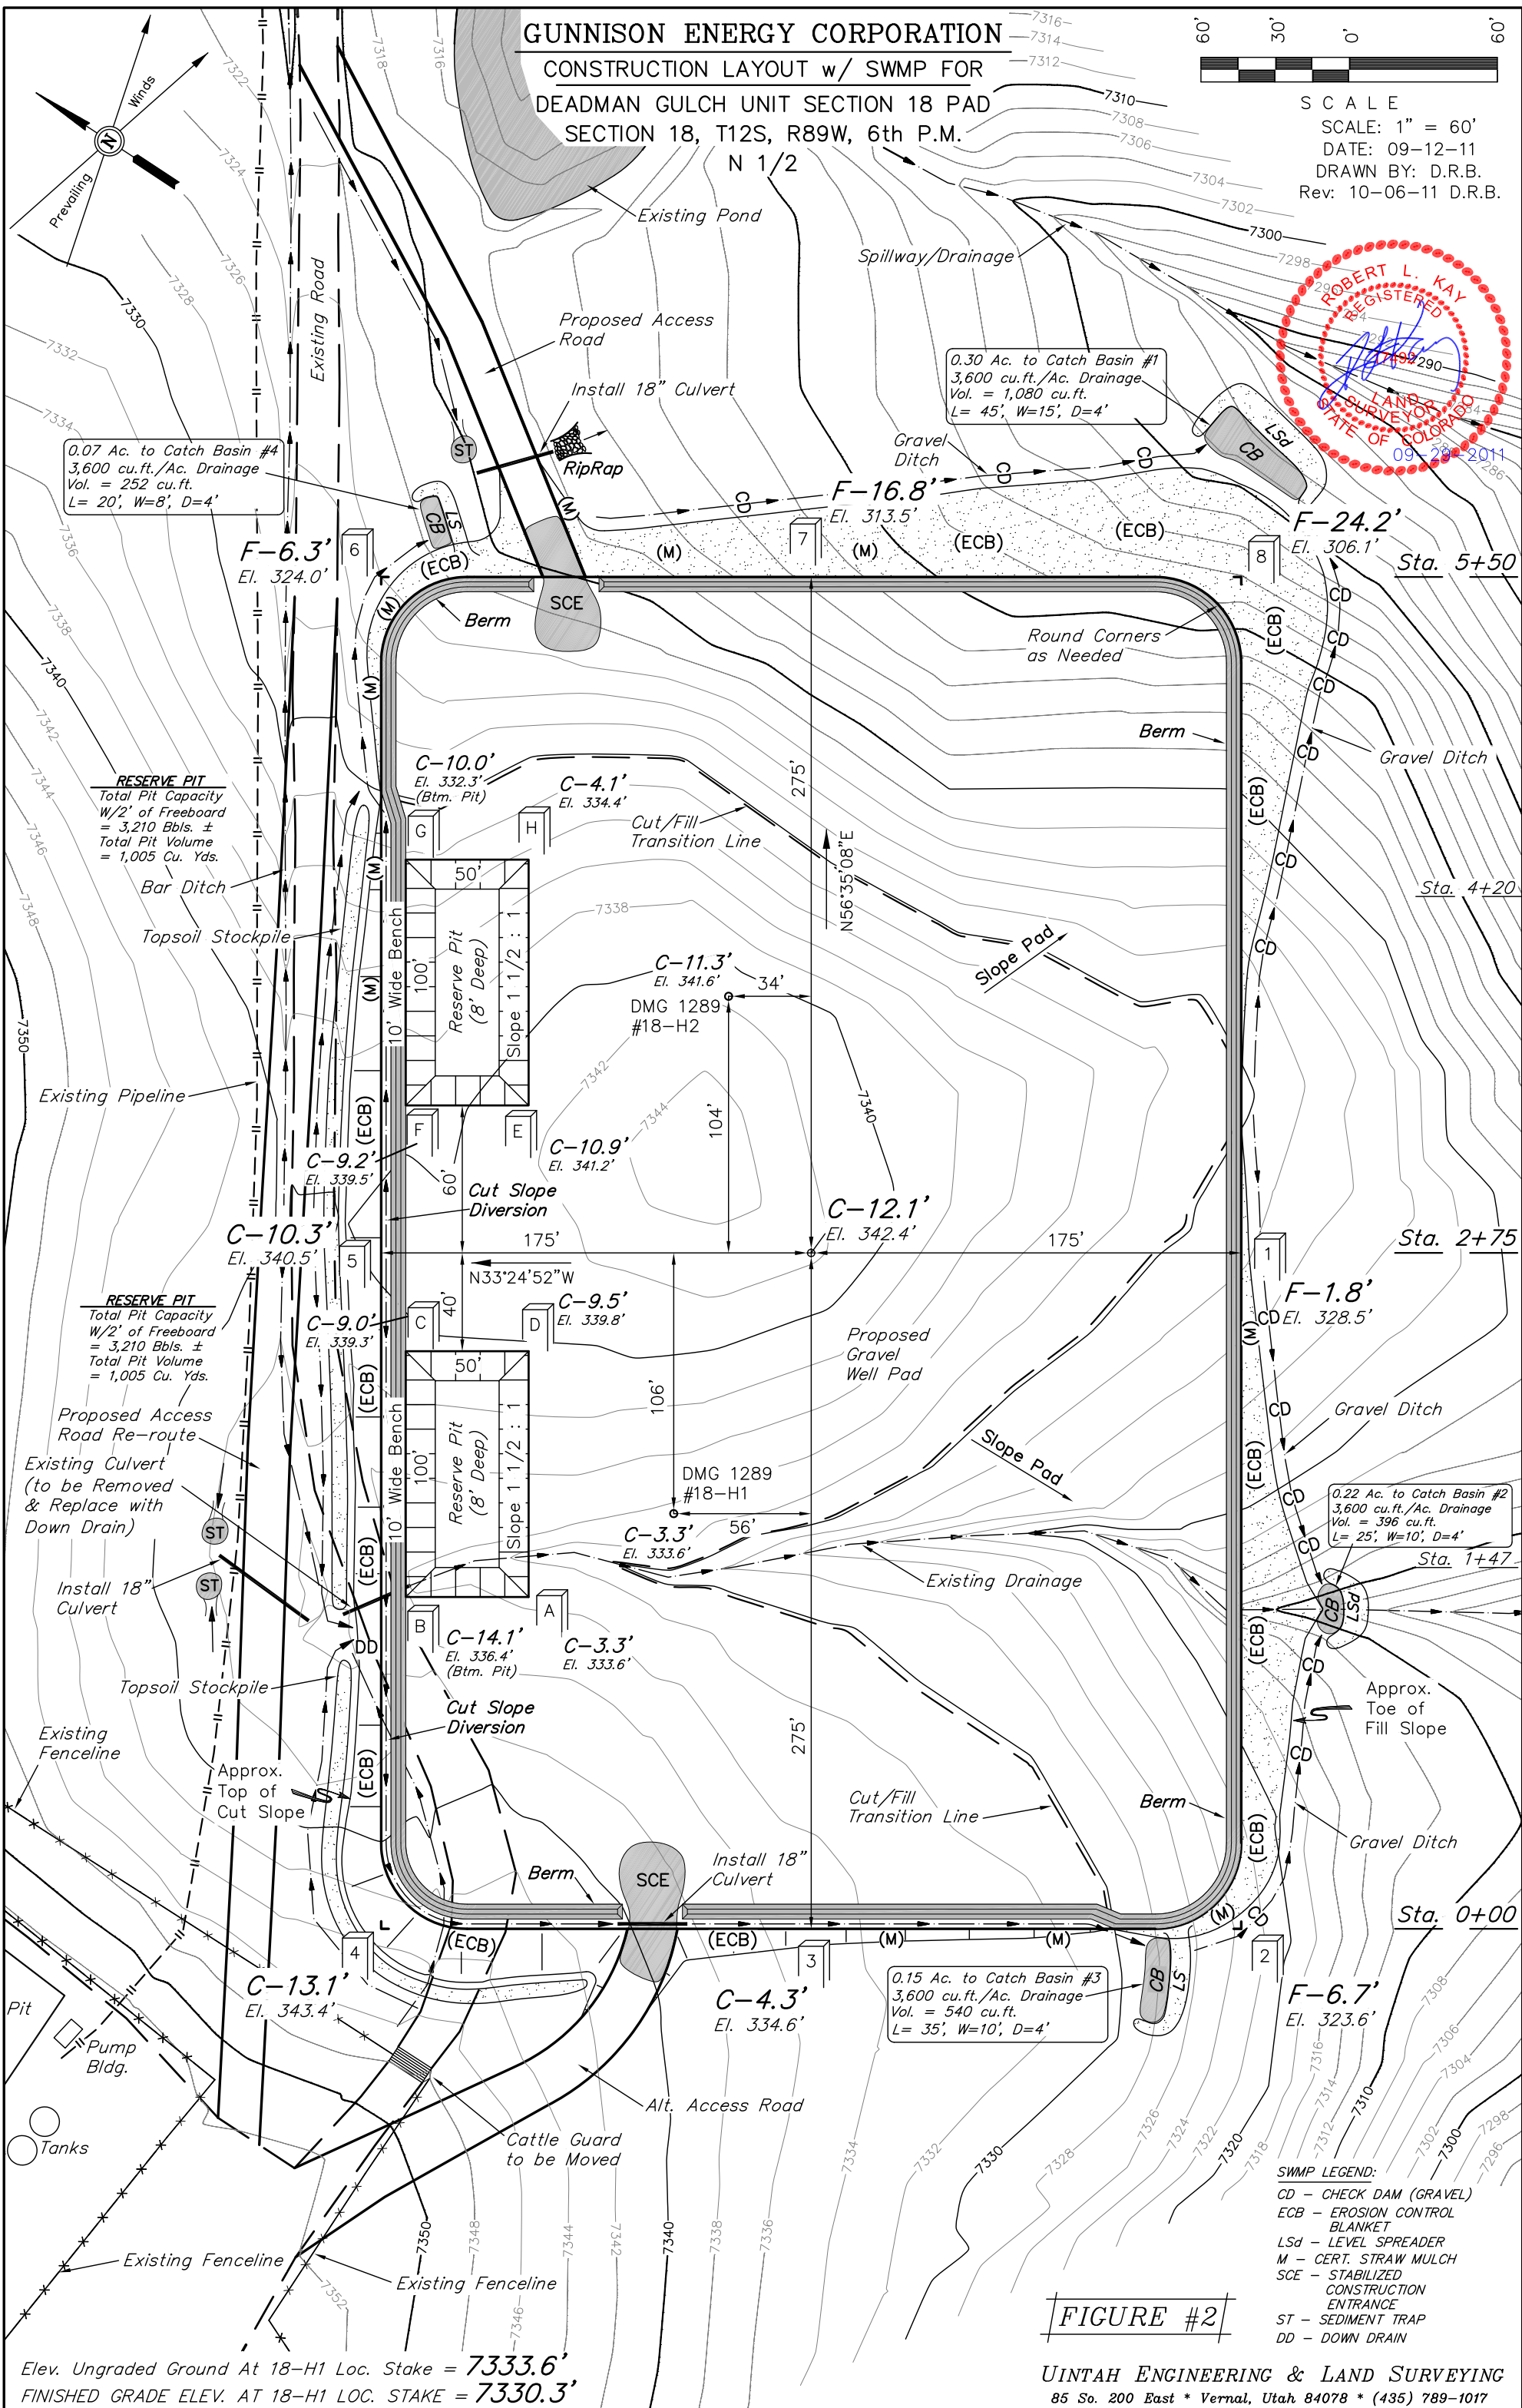
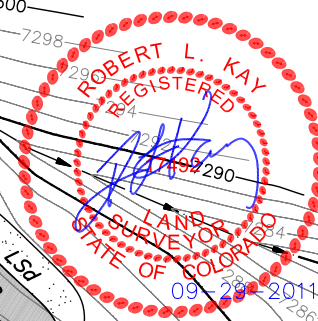


FIGURE #2

Elev. Ungraded Ground At 18-H1 Loc. Stake = 7333.6'
FINISHED GRADE ELEV. AT 18-H1 LOC. STAKE = 7330.3'