

Job: 10188 Raptor #4


Inv # 2250

High Prairie Surveying of Kiowa, Colorado has in accordance with a request from **Jack Fincham, Wiepking Fullerton Energy** has determined the location of **Raptor #4** to be **660 feet FNL**, and **660 feet FEL**, (90° off Section lines) of **SECTION 18**, Township **10s**, Range **55w** of the 6th Principal Meridian, **Lincoln County**, Colorado.

Date: Staked on 12/20/12 drawn on 12/27/12.

Re: Staked by Keith Westfall
Drawn: Drawn by Dustin Cotter

1000' Hydrology Map

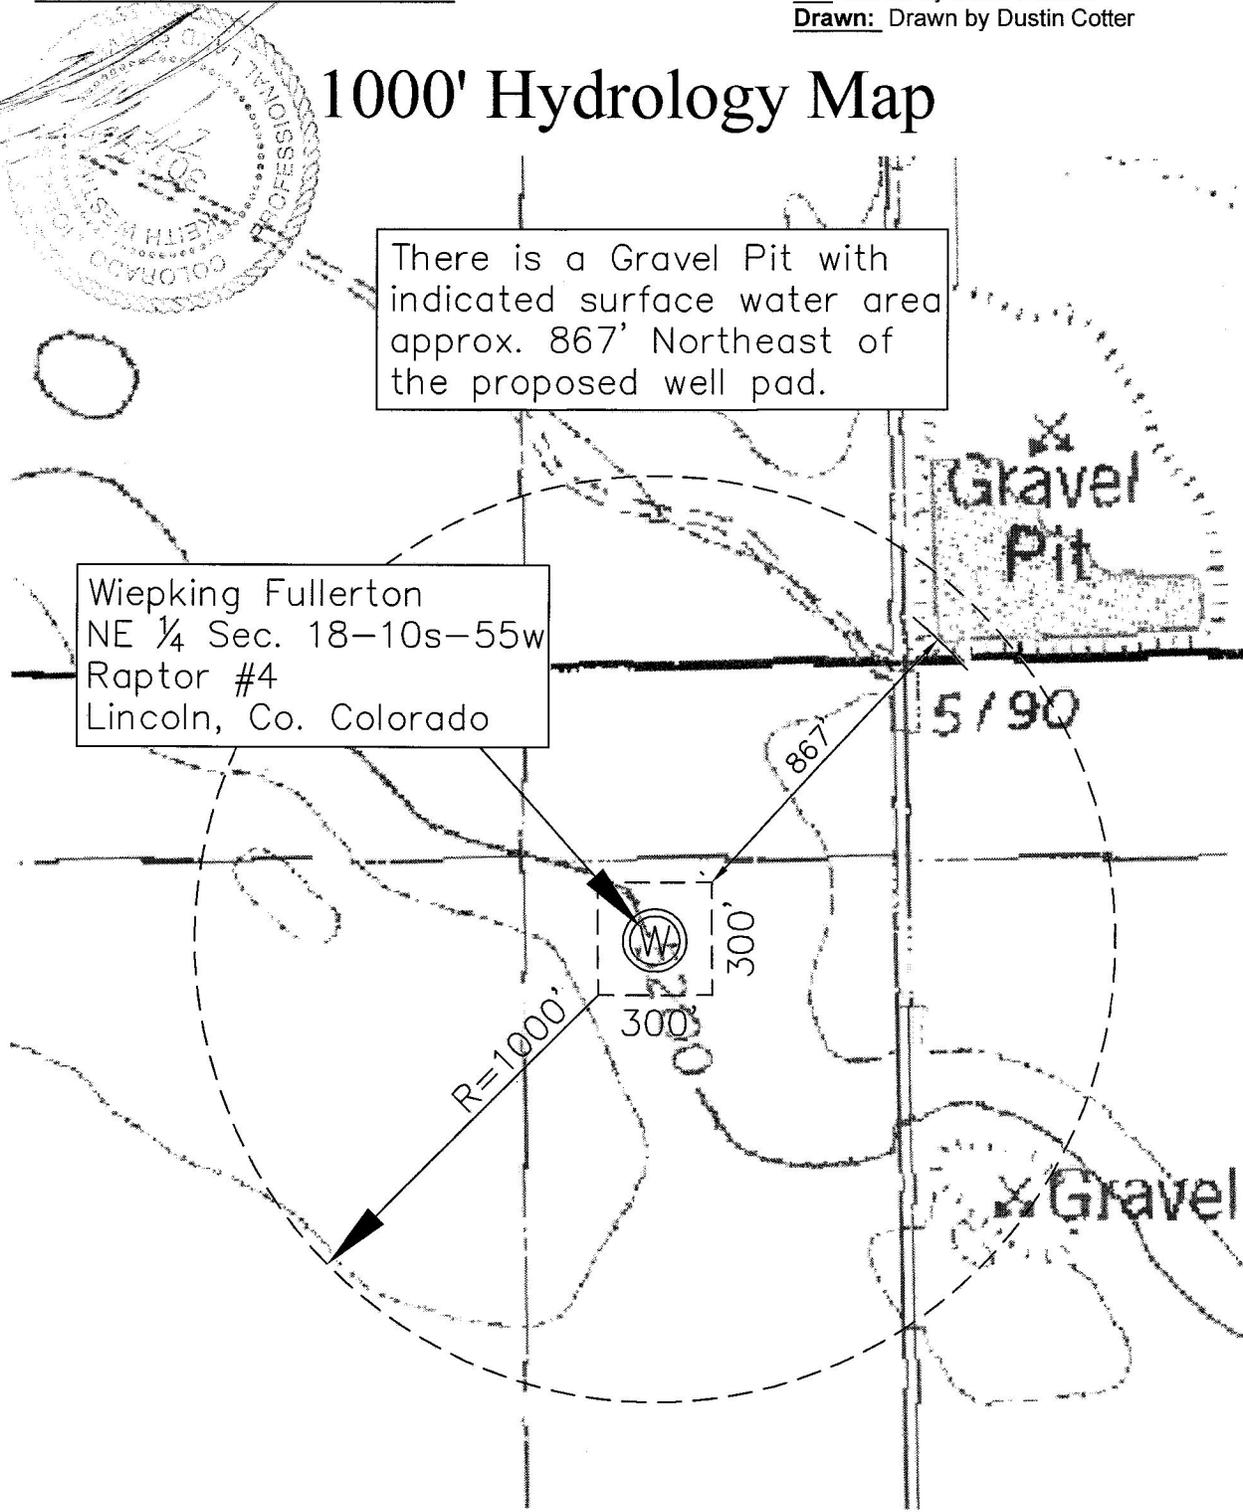

There is a Gravel Pit with indicated surface water area approx. 867' Northeast of the proposed well pad.

Wiepking Fullerton
NE ¼ Sec. 18-10s-55w
Raptor #4
Lincoln, Co. Colorado

Gravel Pit

5/90

Gravel