


LSVT PLACEMENT EXHIBIT

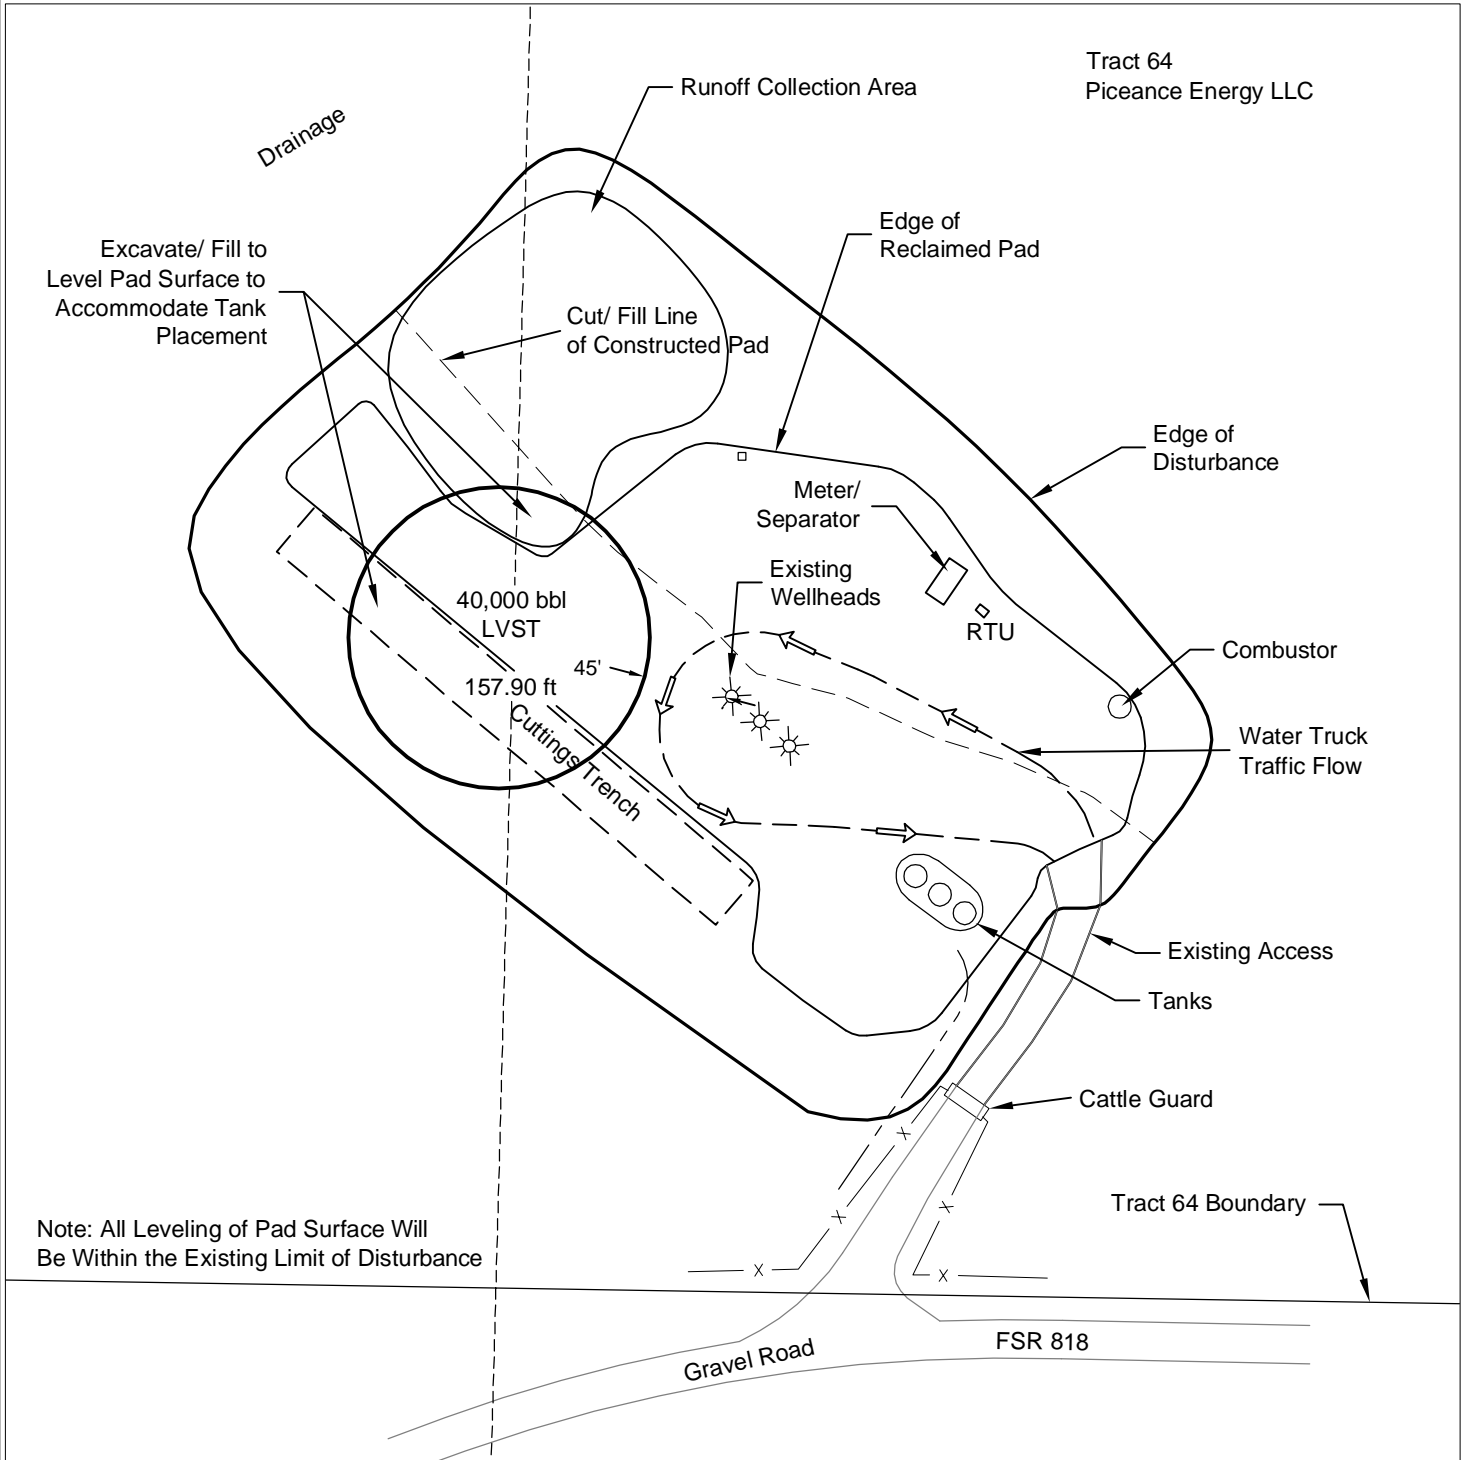

North

0 100 200

Graphic Scale In Feet
1 Inch = 100 feet

6/18/13



LAND SURVEYING AND MAPPING
LAFAYETTE - WINTER PARK
Ph 303 666 0379 Fx 303 665 6320

PICEANCE ENERGY LLC
McCLUNG 29-10 PAD

TRACT 64 SEC. 29 T7S R93W 6th PM
GARFIELD COUNTY COLORADO