

S 1/4 Cor. Sec. 36,  
1912 Brass Cap, 1.5'  
High, Conduit  
Lat: 39.564417  
Long: 108.117936

Sec. 36 T6S, R96W, 6th P.M.

SE Cor Sec. 36,  
1982 Private Brass  
Cap, 0.6' High, Sign  
Lat: 39.564417  
Long: 108.108631

Encana OIL & GAS (USA) INC.

Well location, N. PARACHUTE MF06B-3 004 696  
(SURFACE LOCATION), located as shown in Lot  
9 of Section 4, T6S, R96W, 6th P.M., Garfield  
County, Colorado.

1912 Brass Cap  
2.0' High  
Lat: 39.563044  
Long: 108.096700


BASIS OF ELEVATION

SPOT ELEVATION AT THE NORTHWEST CORNER OF SECTION  
30, T5S, R95W, 6th P.M. TAKEN FROM THE FORKED GULCH  
QUADRANGLE, COLORADO, GARFIELD COUNTY, 7.5 MINUTE  
SERIES (TOPOGRAPHICAL MAP) PUBLISHED BY THE UNITED  
STATES DEPARTMENT OF THE INTERIOR, GEOLOGICAL SURVEY.  
SAID ELEVATION IS MARKED AS BEING 5966 FEET.

BASIS OF BEARINGS

BASIS OF BEARINGS IS A G.P.S. OBSERVATION.

Sheet 111 of 111

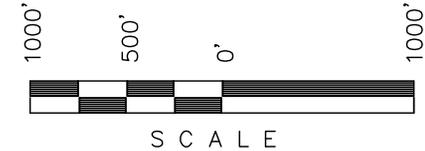

CERTIFICATE

THIS IS TO CERTIFY THAT THE ABOVE PLAT WAS PREPARED, AND  
LOCATION AS SHOWN WAS STAKED ON THE GROUND FROM FIELD  
NOTES OF ACTUAL SURVEYS MADE BY ME OR UNDER MY  
SUPERVISION AND THAT THE SAME ARE TRUE AND CORRECT TO  
THE BEST OF MY KNOWLEDGE AND BELIEF.

*Robert L. ...*  
REGISTERED LAND SURVEYOR  
REGISTRATION NO. F7492  
STATE OF COLORADO  
06-28-2011

Revised: 06-27-11 D.R.B.  
Revised: 03-19-09 D.R.B.  
Revised: 02-04-09 D.R.B.  
Revised: 09-17-08 D.R.B.  
Revised: 05-14-08 D.R.B.


<b>UINTAH ENGINEERING &amp; LAND SURVEYING</b> 85 SOUTH 200 EAST - VERNAL, UTAH 84078 (435) 789-1017		
1" = 1000'	DATE SURVEYED: 02-11-08	DATE DRAWN: 03-24-08
PARTY S.V. B.D. D.R.B.	REFERENCES G.L.O. PLAT	
WEATHER COLD	FILE Encana OIL & GAS (USA) INC.	

LINE TABLE


LINE	BEARING	LENGTH
L1	N89°55'56"W	722.76'
L2	N89°59'23"W	524.22'
L3	N00°02'45"E	493.26'
L4	N89°56'20"W	319.44'

<b>NAD 83 (SURFACE LOCATION)</b>
LATITUDE = 39°33'02.73" (39.550758)
LONGITUDE = 108°06'27.99" (108.107775)
<b>NAD 27 (SURFACE LOCATION)</b>
LATITUDE = 39°33'02.81" (39.550781)
LONGITUDE = 108°06'25.71" (108.107142)

NOTE:  
THE PROPOSED BOTTOM HOLE IS LOCATED IN  
LOT 6 OF SECTION 3, T6S, R96W, 6th P.M. AT  
A DISTANCE OF 1702' FNL 642' FWL. IT BEARS  
N38°02'22"E 3525.40' FROM THE PROPOSED  
WELL HEAD.

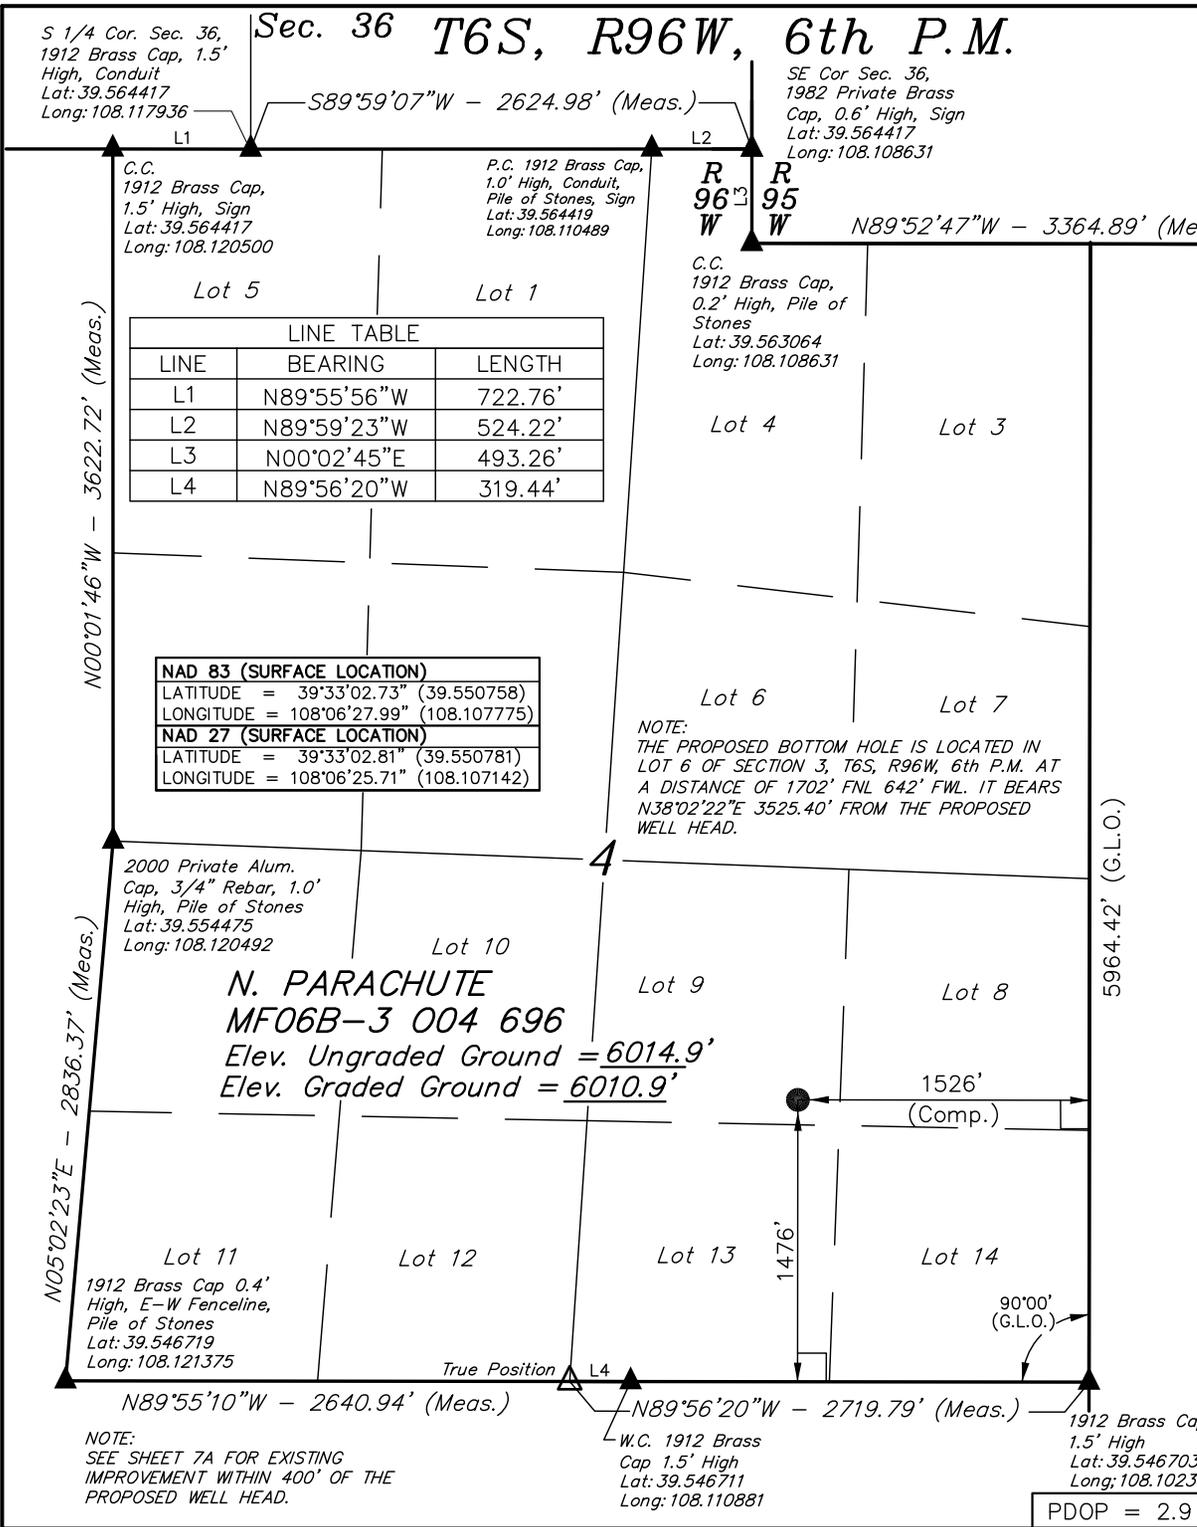

PDOP = 2.9

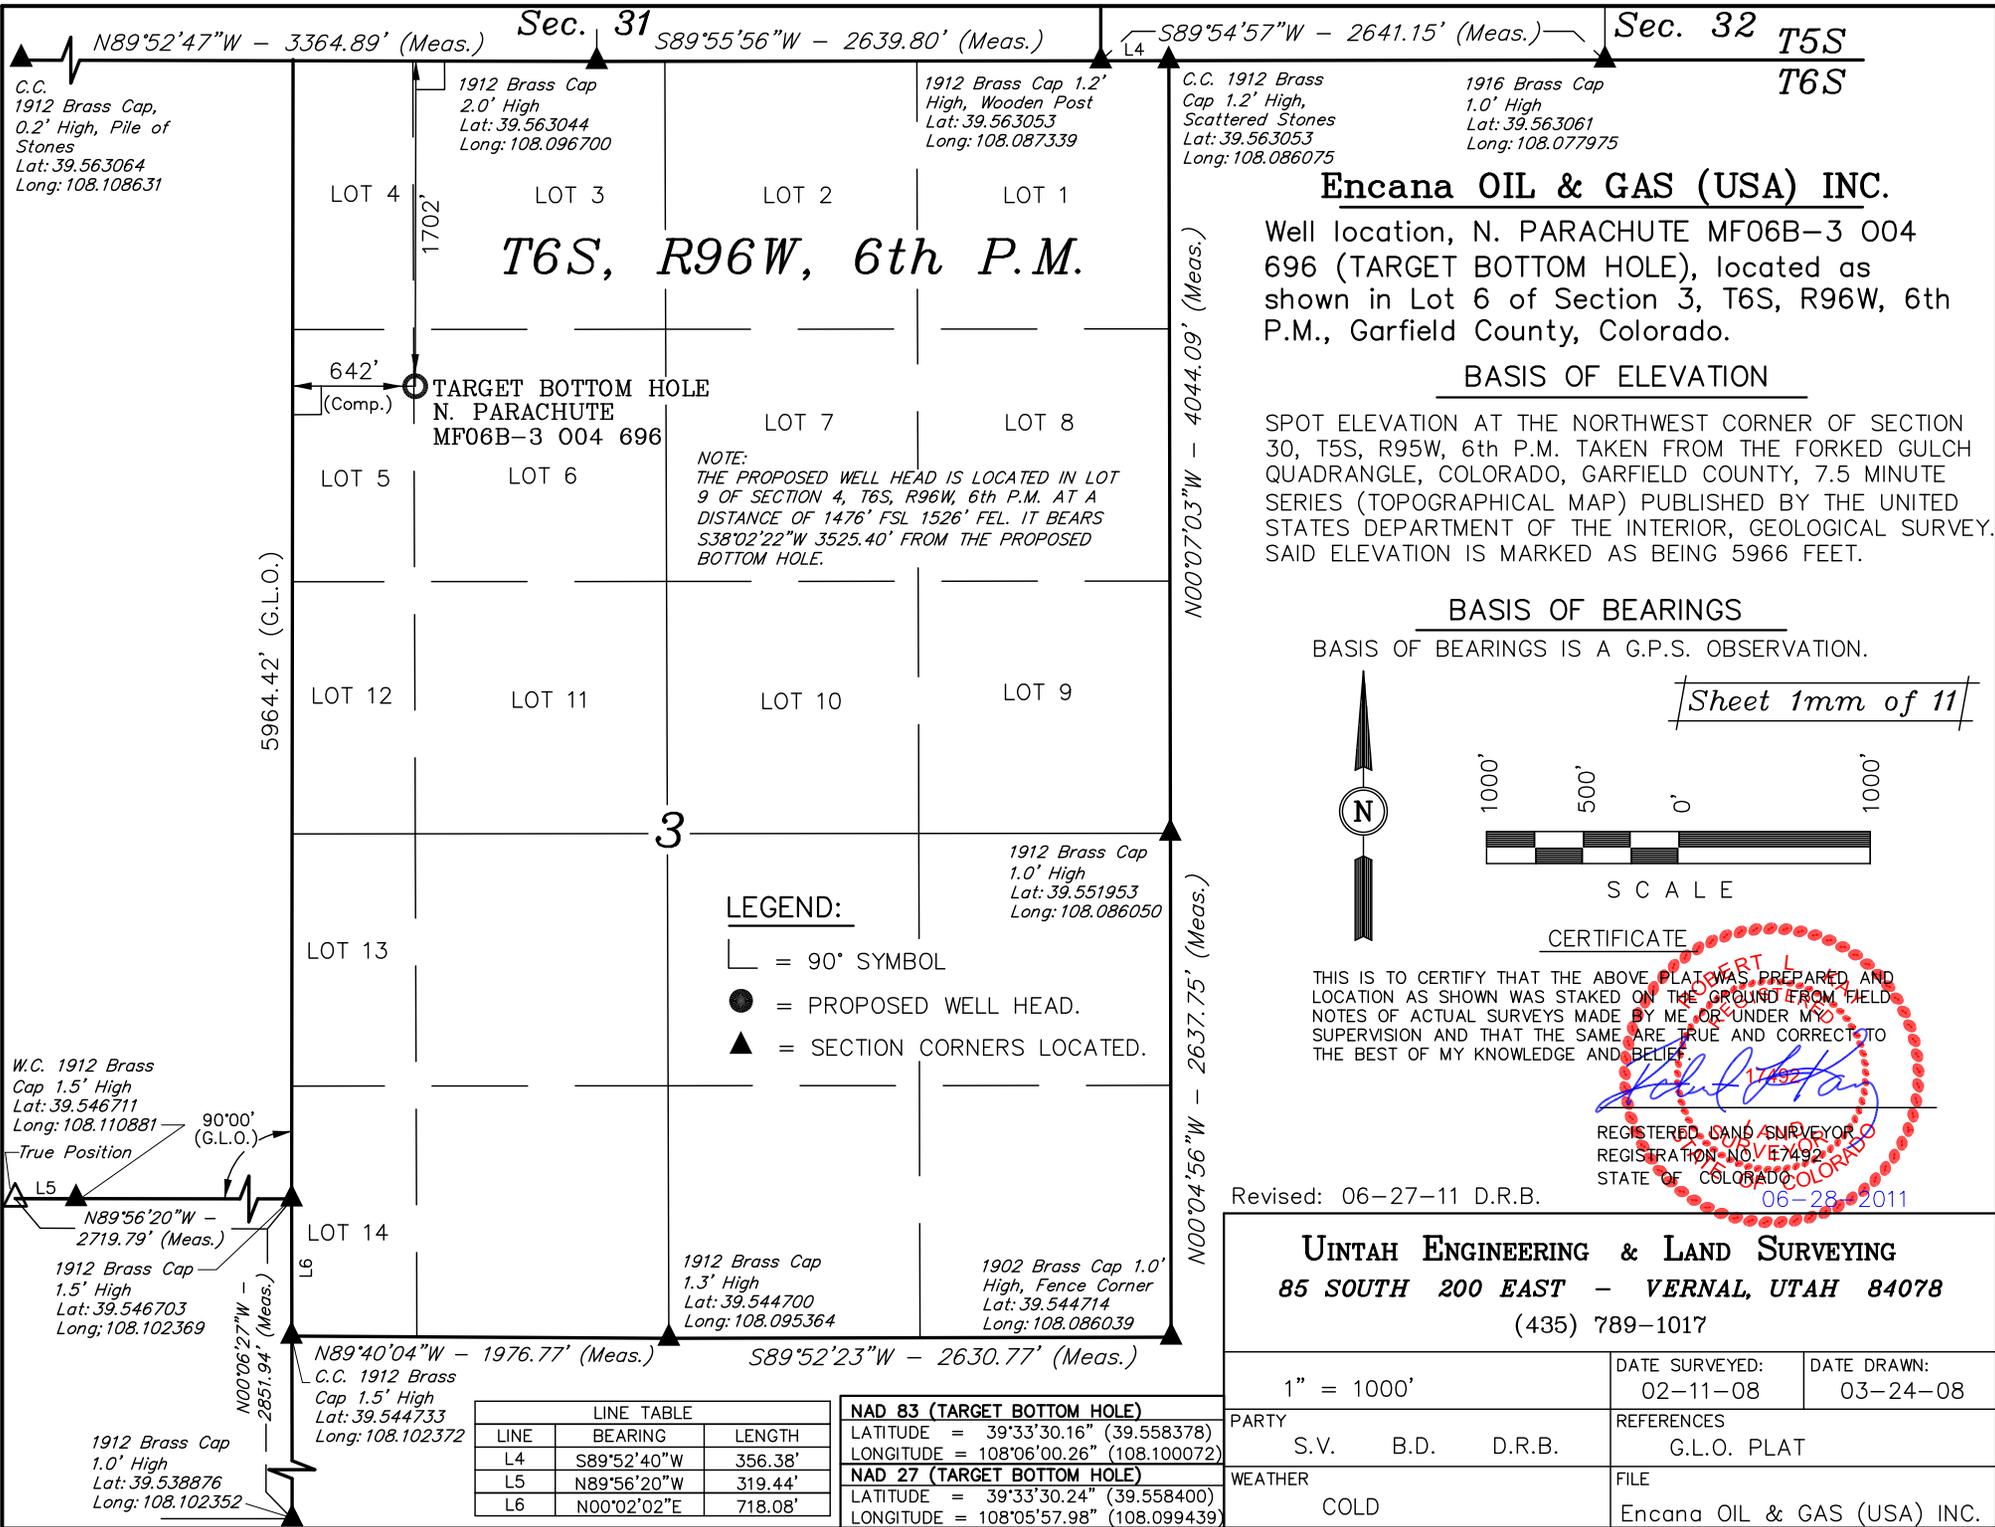

**Encana OIL & GAS (USA) INC.**


Well location, N. PARACHUTE MF06B-3 004 696 (TARGET BOTTOM HOLE), located as shown in Lot 6 of Section 3, T6S, R96W, 6th P.M., Garfield County, Colorado.

**BASIS OF ELEVATION**

SPOT ELEVATION AT THE NORTHWEST CORNER OF SECTION 30, T5S, R95W, 6th P.M. TAKEN FROM THE FORKED GULCH QUADRANGLE, COLORADO, GARFIELD COUNTY, 7.5 MINUTE SERIES (TOPOGRAPHICAL MAP) PUBLISHED BY THE UNITED STATES DEPARTMENT OF THE INTERIOR, GEOLOGICAL SURVEY. SAID ELEVATION IS MARKED AS BEING 5966 FEET.

**BASIS OF BEARINGS**

BASIS OF BEARINGS IS A G.P.S. OBSERVATION.

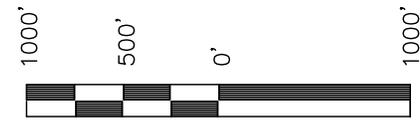

Sheet 1mm of 11

**CERTIFICATE**

THIS IS TO CERTIFY THAT THE ABOVE PLAT WAS PREPARED AND LOCATION AS SHOWN WAS STAKED ON THE GROUND FROM FIELD NOTES OF ACTUAL SURVEYS MADE BY ME OR UNDER MY SUPERVISION AND THAT THE SAME ARE TRUE AND CORRECT TO THE BEST OF MY KNOWLEDGE AND BELIEF.

*[Signature]*

REGISTERED LAND SURVEYOR  
REGISTRATION NO. E7492  
STATE OF COLORADO

Revised: 06-27-11 D.R.B.

**UINTAH ENGINEERING & LAND SURVEYING**  
85 SOUTH 200 EAST - VERNAL, UTAH 84078  
(435) 789-1017

1" = 1000'	DATE SURVEYED: 02-11-08	DATE DRAWN: 03-24-08
PARTY S.V. B.D. D.R.B.	REFERENCES G.L.O. PLAT	
WEATHER COLD	FILE Encana OIL & GAS (USA) INC.	