


LINE TABLE		
LINE	DIRECTION	LENGTH
L1	S01°E	65'
L2	SOUTH	36'
L3	SOUTH	34'
L4	S01°E	271'
L5	SOUTH	241'
L6	SOUTH	239'
L7	S84°W	138'
L8	WEST	218'
L9	WEST	263'

LINE TABLE		
LINE	DIRECTION	LENGTH
L10	S69°W	529'
L11	S75°W	558'
L12	S79°W	464'
L13	S89°W	316'
L14	S85°W	593'
L15	WEST	756'
L16	WEST	761'
L17	N89°W	475'
L18	N89°W	480'

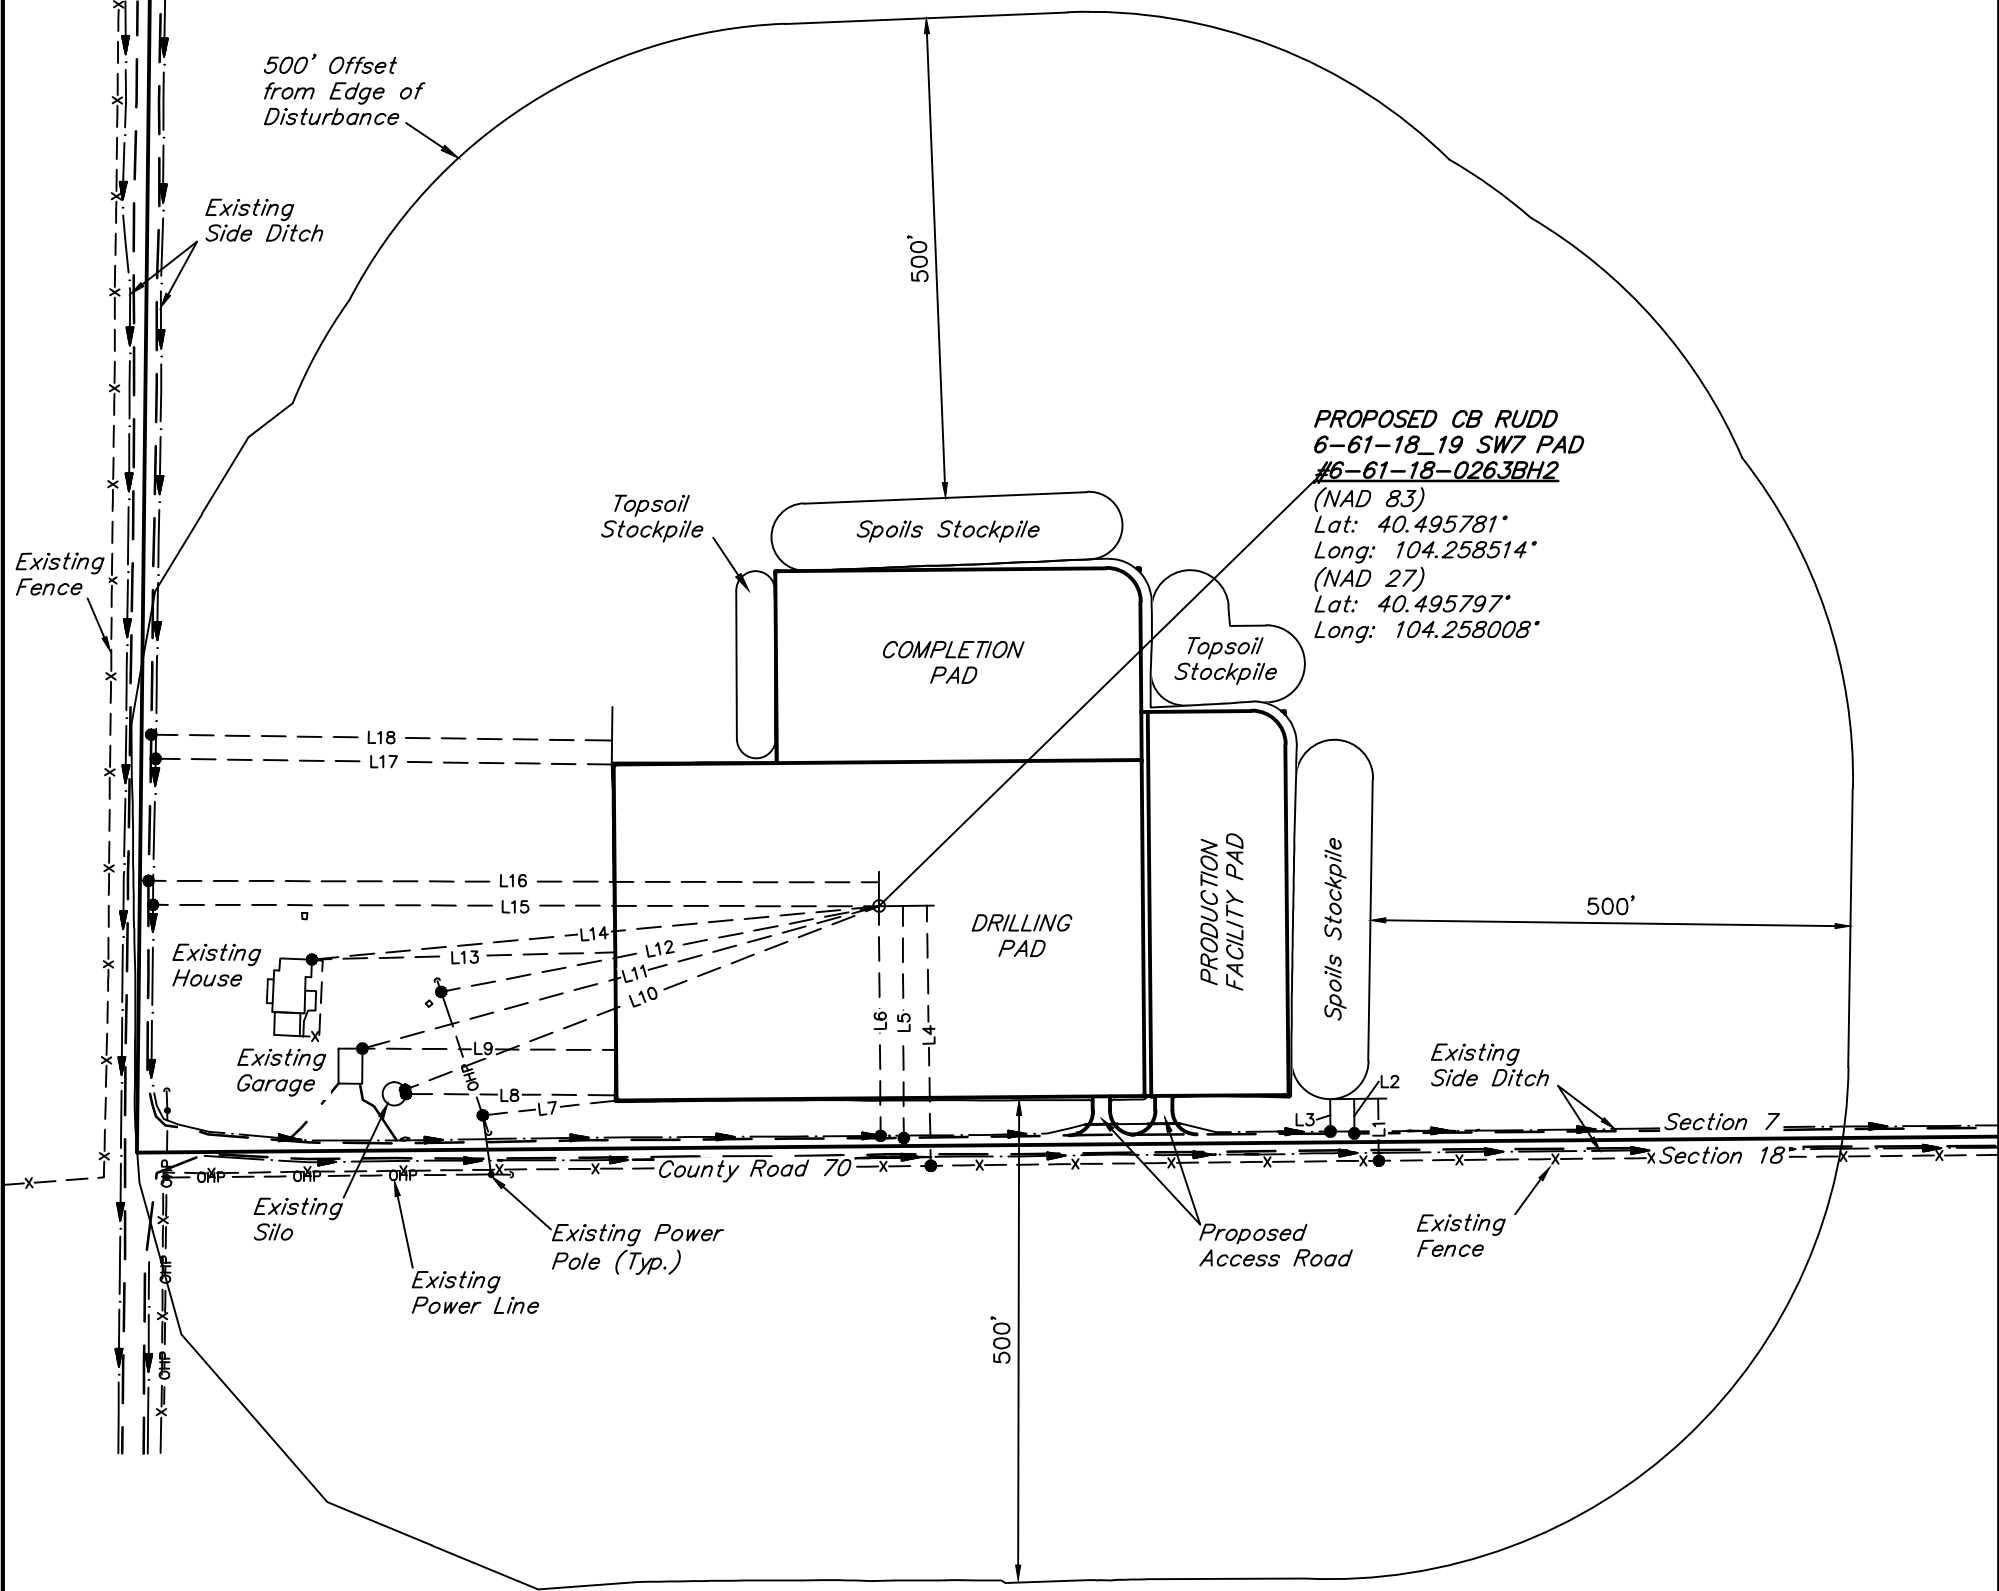

PLANT COMMUNITY
<input type="checkbox"/> DISTURBED GRASSLAND
<input checked="" type="checkbox"/> NATIVE GRASSLAND
<input type="checkbox"/> SHRUB LAND
<input type="checkbox"/> PLAINS RIPARIAN
<input type="checkbox"/> MOUNTAIN RIPARIAN
<input type="checkbox"/> FOREST LAND
<input type="checkbox"/> WETLANDS AQUATIC
<input type="checkbox"/> ALPINE
<input type="checkbox"/> OTHER (Describe):

CURRENT LAND USE					
CROP LAND:	<input type="checkbox"/> IRRIGATED	<input type="checkbox"/> DRY LAND	<input type="checkbox"/> IMPROVED PASTURE	<input type="checkbox"/> HAY MEADOW	<input type="checkbox"/> CRP
NON-CROP LAND:	<input checked="" type="checkbox"/> RANGELAND	<input type="checkbox"/> TIMBER	<input type="checkbox"/> RECREATIONAL	<input type="checkbox"/> OTHER (Describe)	
SUBDIVIDED:	<input type="checkbox"/> INDUSTRIAL	<input type="checkbox"/> COMMERCIAL	<input type="checkbox"/> RESIDENTIAL		

FUTURE LAND USE					
CROP LAND:	<input type="checkbox"/> IRRIGATED	<input type="checkbox"/> DRY LAND	<input type="checkbox"/> IMPROVED PASTURE	<input type="checkbox"/> HAY MEADOW	<input type="checkbox"/> CRP
NON-CROP LAND:	<input type="checkbox"/> RANGELAND	<input type="checkbox"/> TIMBER	<input type="checkbox"/> RECREATIONAL	<input type="checkbox"/> OTHER (Describe)	
SUBDIVIDED:	<input type="checkbox"/> INDUSTRIAL	<input type="checkbox"/> COMMERCIAL	<input type="checkbox"/> RESIDENTIAL		

NOTES:

BILL BARRETT CORPORATION

CB RUDD 6-61-18_19 SW7 PAD
#6-61-18-0263BH2
SECTION 7, T6N, R61W, 6th P.M.
250' FSL 770' FWL



UELS, LLC
Corporate Office * 85 South 200 East
Vernal, UT 84078 * (435) 789-1017

SURVEYED BY: GREG WIEMER, C.J.	SURVEY DATE: 03-12-14
DRAWN BY: J.W.	DATE DRAWN: 07-07-14
SCALE: 1" = 200'	REVISED: 08-04-14

LOCATION DRAWING

FIGURE #5