




Washburn Land Surveying
 www.WashburnSurveying.com
 970-232-9645

ACCESS ROAD MAP

SCHAUMBERG 5N64W17A PAD

SECTION: 17
 TOWNSHIP: 5N
 RANGE: 64W
 6TH P.M.
 WELD COUNTY, CO

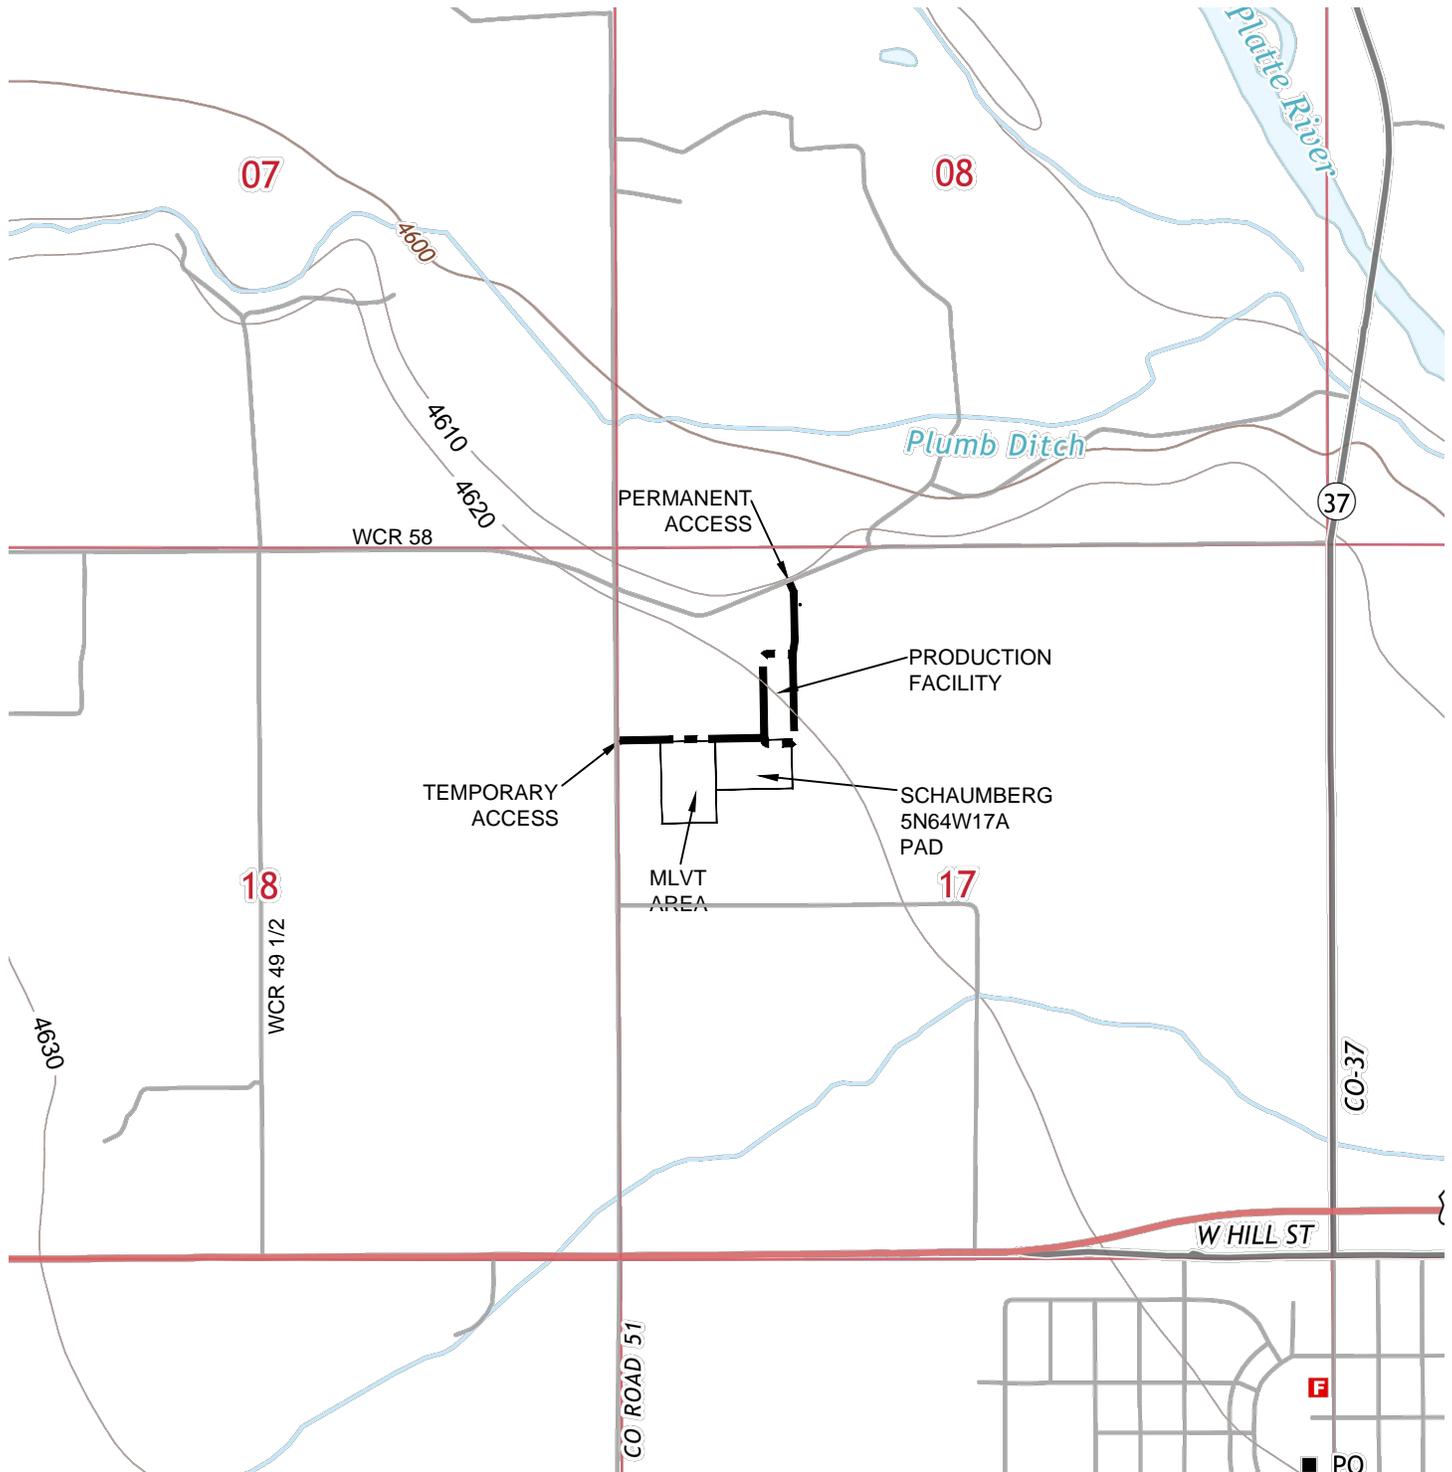



Washburn Land Surveying
 www.WashburnSurveying.com
 970-232-9645

ACCESS ROAD MAP

SCHAUMBERG 5N64W17A PAD

SECTION: 17
 TOWNSHIP: 5N
 RANGE: 64W
 6TH P.M.
 WELD COUNTY, CO



DIRECTIONS:

FROM THE INTERSECTION OF WELD COUNTY ROAD 51 AND WELD COUNTY ROAD 58,
 THENCE EAST ON WELD COUNTY ROAD 58 FOR 1330 FEET TO AN ACCESS TO THE SOUTH,
 THENCE SOUTH FOR 540 FEET TO PROPOSED PRODUCTION FACILITY OF THE WELL PAD.

