


Current Condition (Section View Looking West)

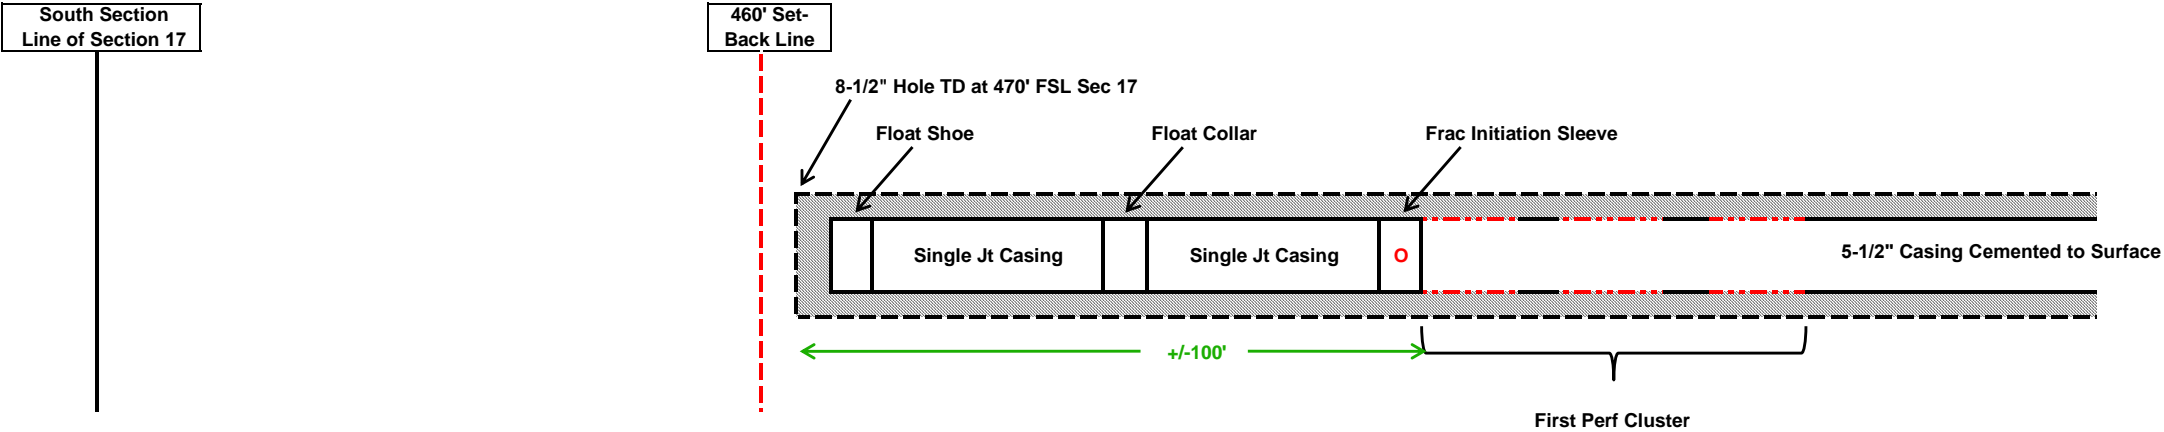

Proposed Condition (Section View Looking West)

