



CALVARY FARMS 19-D PAD PRODUCTION FACILITY LAYOUT

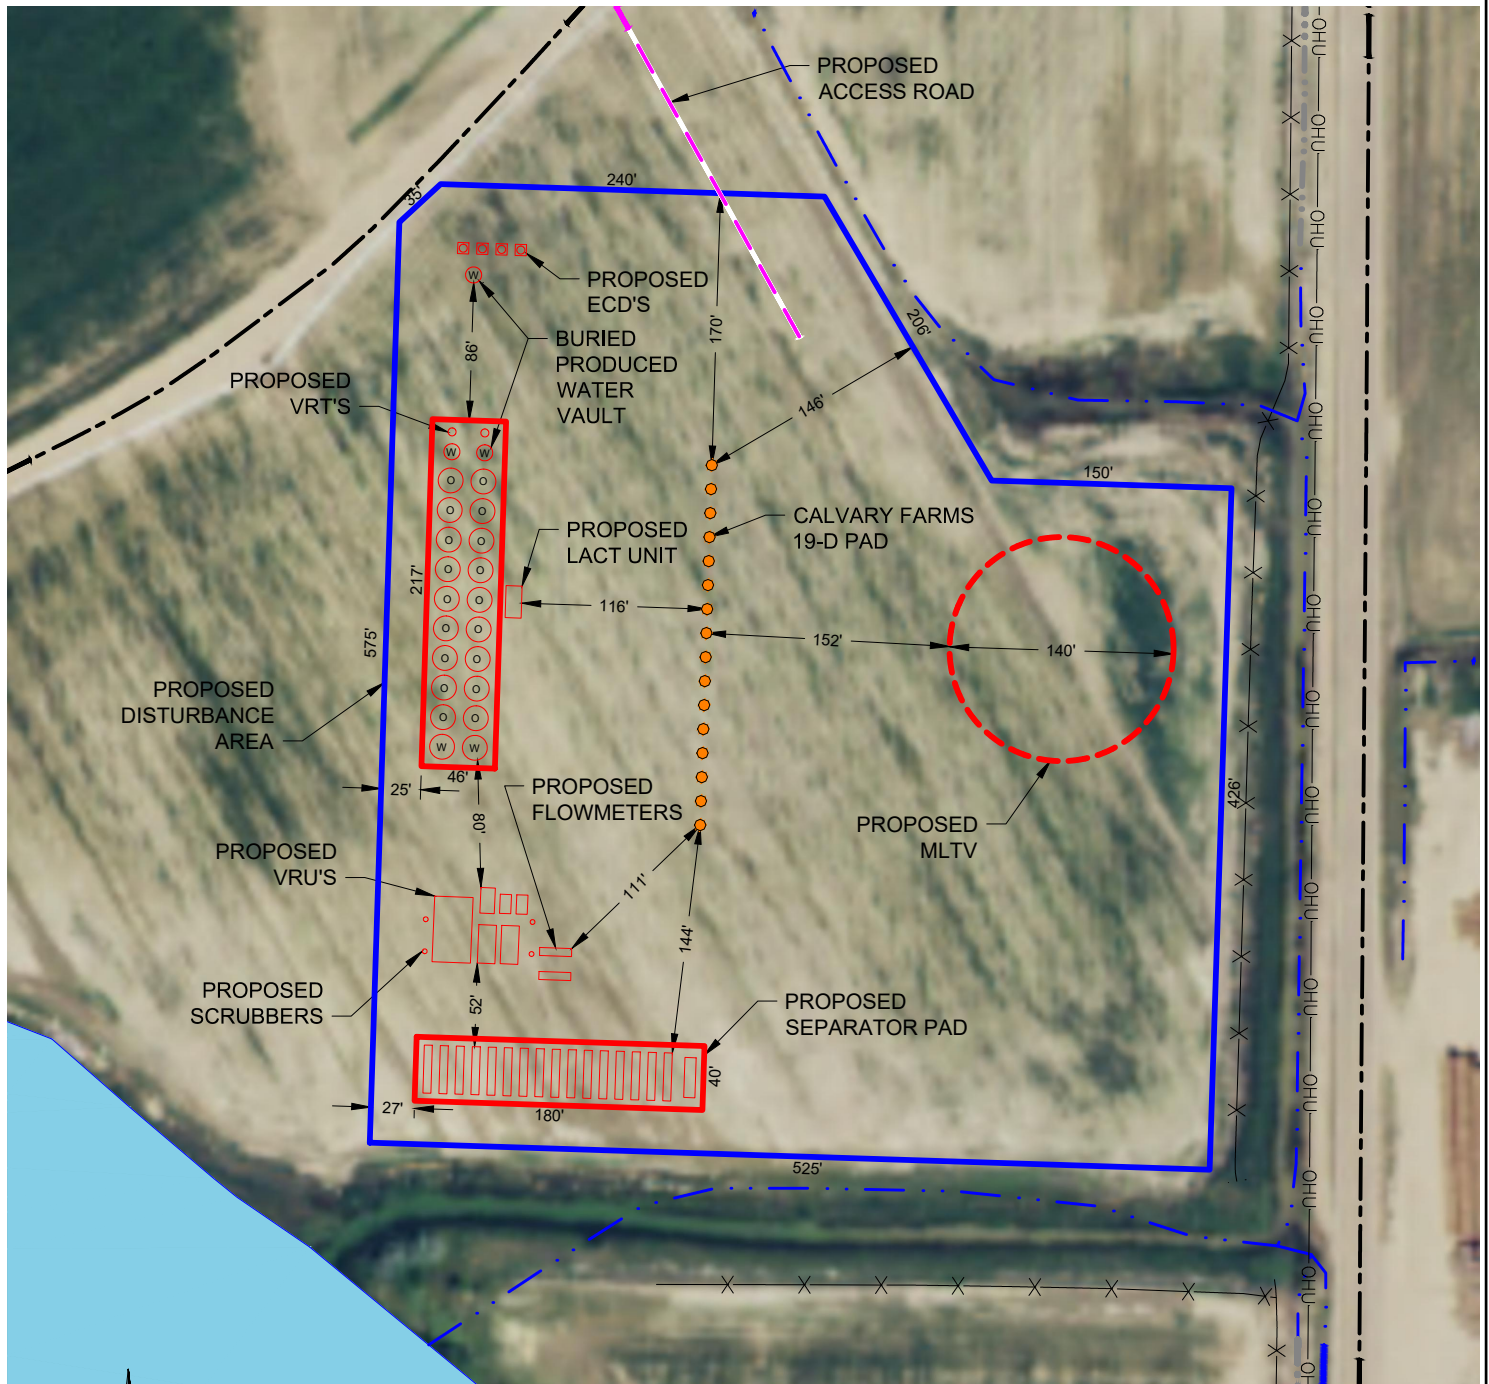

LEGEND

- = PROPOSED WELL
- = PROPOSED DA
- = PROPOSED FACILITIES
- - - = PROPOSED MLVT
- X X = FENCE
- / / = WETLAND
- OHU— = OVERHEAD UTILITY
- - - = ROAD
- . . - = CONCRETE DITCH
- . . - = DITCH
- - - = PROPOSED ACCESS ROAD

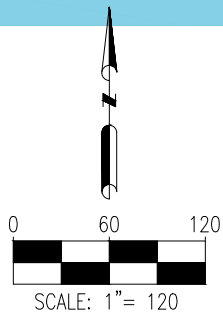

DISCLAIMER:
THIS PLOT DOES NOT REPRESENT A MONUMENTED LAND SURVEY AND SHOULD NOT BE
RELIED UPON TO DETERMINE BOUNDARY LINES, PROPERTY OWNERSHIP OR OTHER
PROPERTY INTERESTS. PARCEL LINES, IF DEPICTED HAVE NOT BEEN FIELD VERIFIED AND
MAY BE BASED UPON PUBLICLY AVAILABLE DATA THAT ALSO HAS NOT BEEN
INDEPENDENTLY VERIFIED.

DATA SOURCE:
AERIAL IMAGE: NAIP 2015
NHD: USGS
WATER WELLS: COLORADO DWR
PUBLICLY AVAILABLE DATA SOURCES HAVE NOT BEEN
INDEPENDENTLY VERIFIED BY ASCENT.