




Lat40°, Inc. 6250 W. 10th Street, Unit 2, Greeley, CO 970-515-5294

MULTI-WELL PLAN

DEPORTER 32-A PAD

SECTION: 32
TOWNSHIP: 11N
RANGE: 66W
6TH. P.M.
WELD COUNTY, CO


THIS MAP DOES NOT REPRESENT A BOUNDARY SURVEY

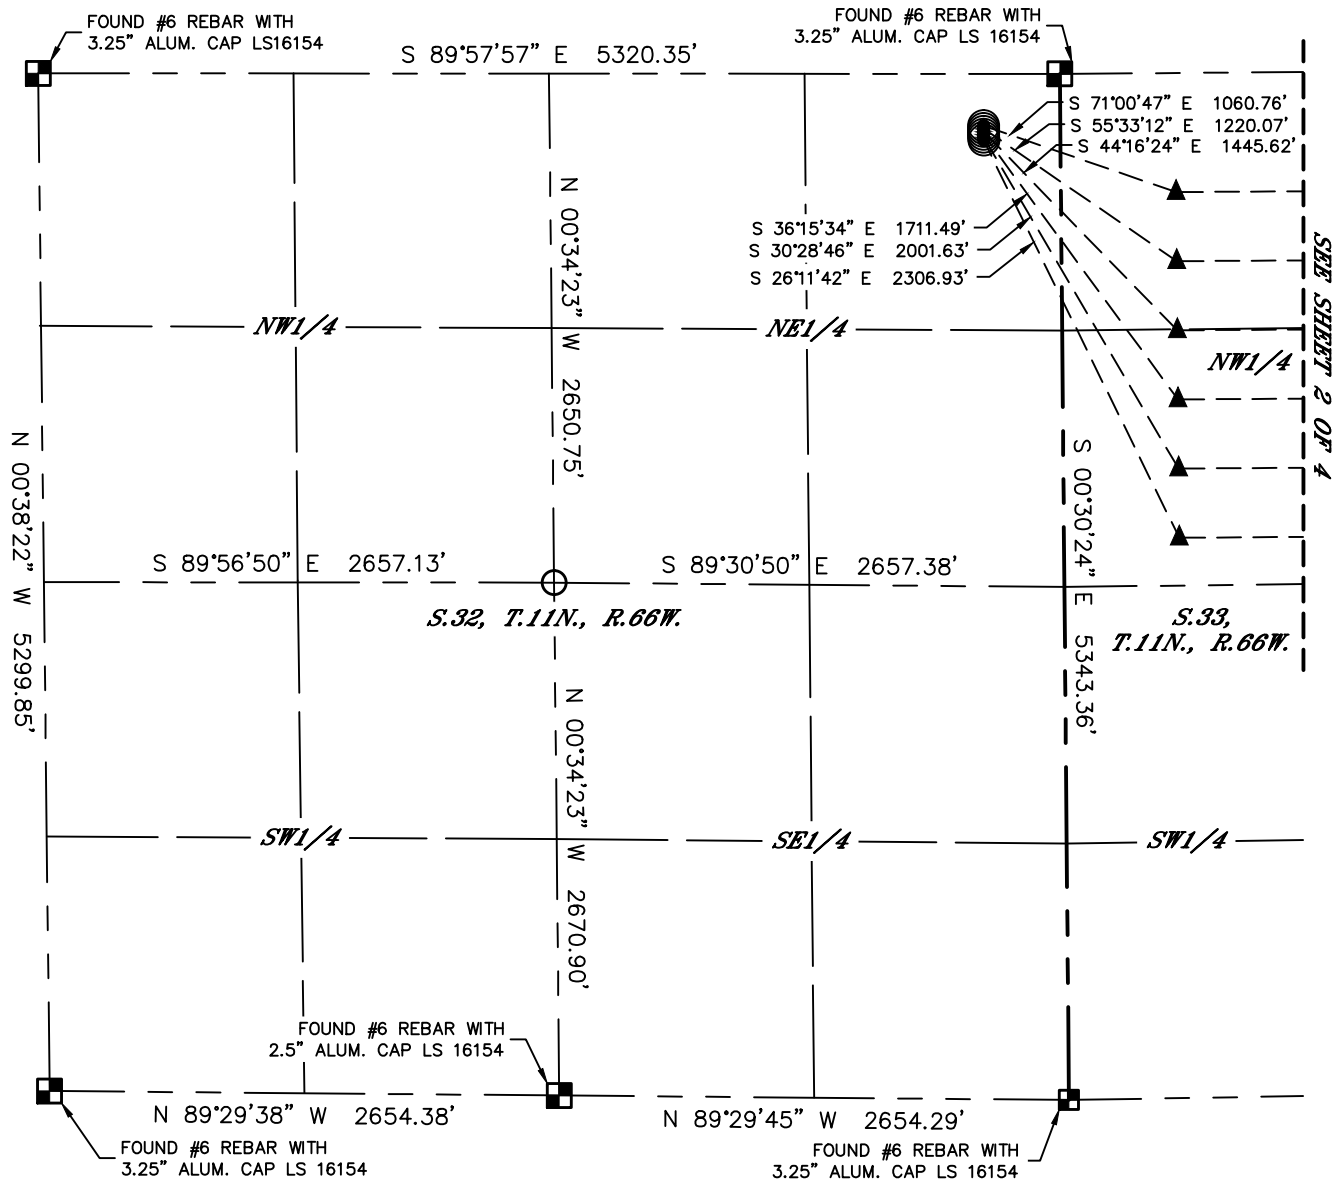

#	WELL NAME	BHL FOOTAGE				BHL LAT °	BHL LONG °	BHL S-T-R
1	DEPORTER 33-34-1H	600	FEL	620	FNL	40.88305	-104.75542	34-11-66
2	DEPORTER 33-34-2H	600	FEL	980	FNL	40.88207	-104.75543	34-11-66
3	DEPORTER 33-34-3H	600	FEL	1340	FNL	40.88108	-104.75544	34-11-66
4	DEPORTER 33-34-4H	600	FEL	1700	FNL	40.88009	-104.75544	34-11-66
5	DEPORTER 33-34-5H	600	FEL	2060	FNL	40.87910	-104.75545	34-11-66
6	DEPORTER 33-34-6H	600	FEL	2420	FNL	40.87811	-104.75546	34-11-66

LEGEND

- = ALIQUOT MONUMENT AS DESCRIBED
- = CALCULATED POSITION
- = SURFACE HOLE LOCATION (SHL)
- ▲ = ENTRY POINT LOCATION (EP)
- _{BH} = BOTTOM HOLE LOCATION (BHL)
- ⊙ = EXISTING WELL
- ⊙ = ABANDONED WELL

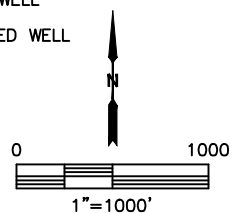




Lat40°, Inc. 6250 W. 10th Street, Unit 2, Greeley, CO 970-515-5294

MULTI-WELL PLAN

DEPORTER 32-A PAD

SECTION: 32
TOWNSHIP: 11N
RANGE: 66W
6TH. P.M.
WELD COUNTY, CO


THIS MAP DOES NOT REPRESENT A BOUNDARY SURVEY

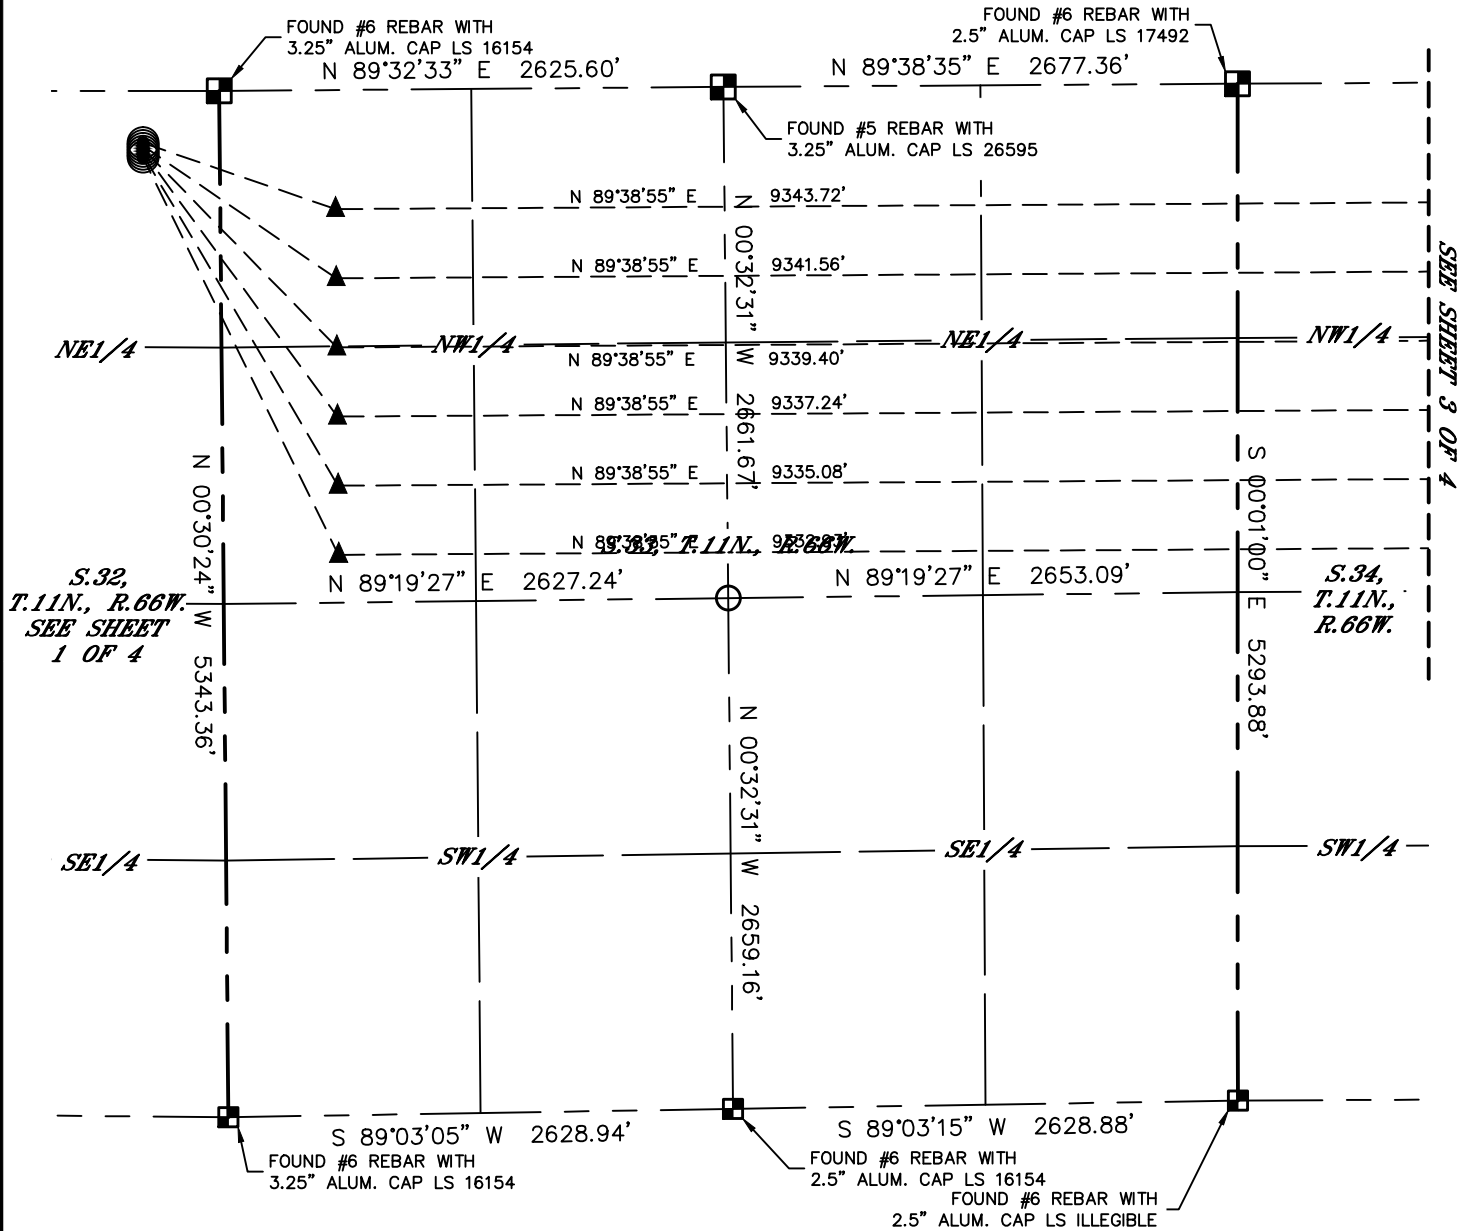

#	WELL NAME	BHL FOOTAGE				BHL LAT °	BHL LONG °	BHL S-T-R
1	DEPORTER 33-34-1H	600	FEL	620	FNL	40.88305	-104.75542	34-11-66
2	DEPORTER 33-34-2H	600	FEL	980	FNL	40.88207	-104.75543	34-11-66
3	DEPORTER 33-34-3H	600	FEL	1340	FNL	40.88108	-104.75544	34-11-66
4	DEPORTER 33-34-4H	600	FEL	1700	FNL	40.88009	-104.75544	34-11-66
5	DEPORTER 33-34-5H	600	FEL	2060	FNL	40.87910	-104.75545	34-11-66
6	DEPORTER 33-34-6H	600	FEL	2420	FNL	40.87811	-104.75546	34-11-66

LEGEND

- = ALIQUOT MONUMENT AS DESCRIBED
- = CALCULATED POSITION
- = SURFACE HOLE LOCATION (SHL)
- ▲ = ENTRY POINT LOCATION (EP)
- _{BH} = BOTTOM HOLE LOCATION (BHL)
- ⊙ = EXISTING WELL
- ⊙ = ABANDONED WELL

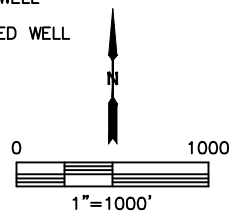




Lat40°, Inc. 6250 W. 10th Street, Unit 2, Greeley, CO 970-515-5294

MULTI-WELL PLAN

DEPORTER 32-A PAD

THIS MAP DOES NOT REPRESENT A BOUNDARY SURVEY


SECTION: 32
TOWNSHIP: 11N
RANGE: 66W
6TH. P.M.
WELD COUNTY, CO

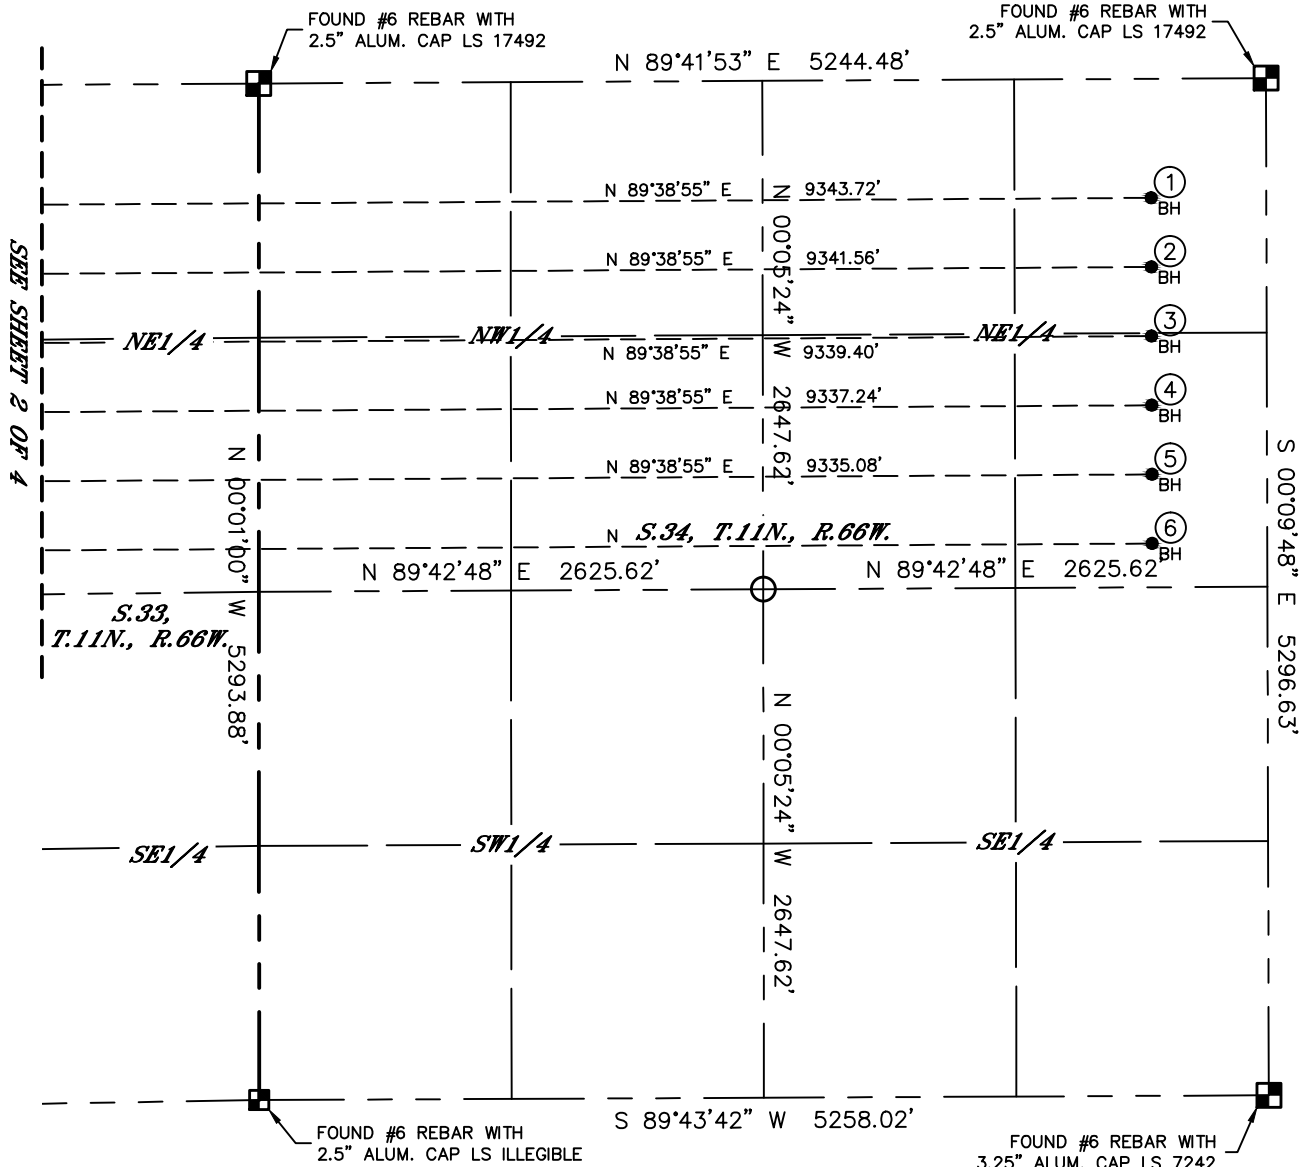

#	WELL NAME	BHL FOOTAGE				BHL LAT °	BHL LONG °	BHL S-T-R
1	DEPORTER 33-34-1H	600	FEL	620	FNL	40.88305	-104.75542	34-11-66
2	DEPORTER 33-34-2H	600	FEL	980	FNL	40.88207	-104.75543	34-11-66
3	DEPORTER 33-34-3H	600	FEL	1340	FNL	40.88108	-104.75544	34-11-66
4	DEPORTER 33-34-4H	600	FEL	1700	FNL	40.88009	-104.75544	34-11-66
5	DEPORTER 33-34-5H	600	FEL	2060	FNL	40.87910	-104.75545	34-11-66
6	DEPORTER 33-34-6H	600	FEL	2420	FNL	40.87811	-104.75546	34-11-66

LEGEND

- = ALIQUOT MONUMENT AS DESCRIBED
- = CALCULATED POSITION
- = SURFACE HOLE LOCATION (SHL)
- ▲ = ENTRY POINT LOCATION (EP)
- _{BH} = BOTTOM HOLE LOCATION (BHL)
- ⊙ = EXISTING WELL
- ⊙ = ABANDONED WELL

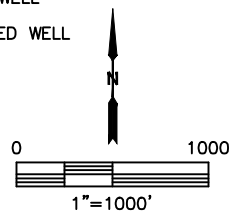




Lat40°, Inc. 6250 W. 10th Street, Unit 2, Greeley, CO 970-515-5294

MULTI-WELL PLAN

DEPORTER 32-A PAD

SECTION: 32
TOWNSHIP: 11N
RANGE: 66W
6TH. P.M.
WELD COUNTY, CO

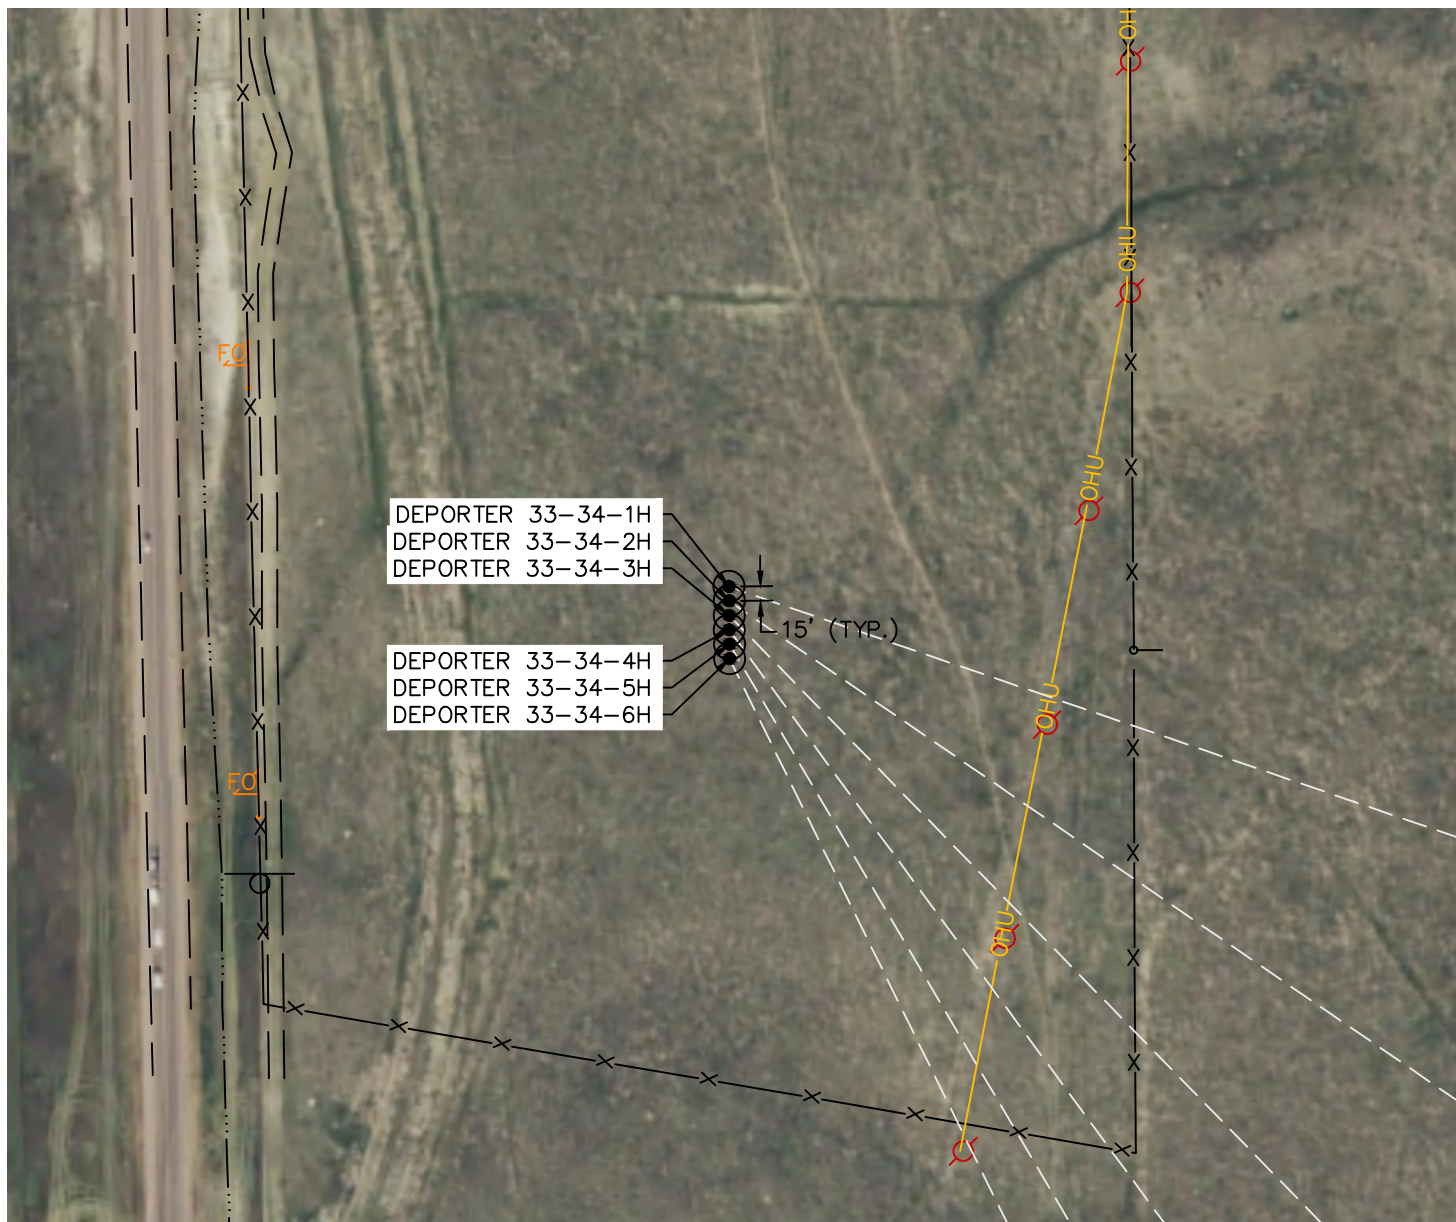

#	WELL NAME	SHL FOOTAGE				SHL LAT °	SHL LONG °	SHL PDOP	SHL ELEV (FT.)	SHL 1/4/1/4	SHL S-T-R
1	DEPORTER 33-34-1H	270	FNL	400	FEL	40.88408	-104.79282	1.9	5605	NENE	32-11-66
2	DEPORTER 33-34-2H	285	FNL	400	FEL	40.88403	-104.79282	1.9	5604	NENE	32-11-66
3	DEPORTER 33-34-3H	300	FNL	400	FEL	40.88399	-104.79282	1.9	5604	NENE	32-11-66
4	DEPORTER 33-34-4H	315	FNL	400	FEL	40.88395	-104.79282	1.9	5604	NENE	32-11-66
5	DEPORTER 33-34-5H	330	FNL	400	FEL	40.88391	-104.79282	1.9	5603	NENE	32-11-66
6	DEPORTER 33-34-6H	345	FNL	400	FEL	40.88387	-104.79282	1.9	5603	NENE	32-11-66

