





LINE TABLE		
LINE	DIRECTION	LENGTH
L1	S84°28'50"W	1550.32'
L2	S82°33'46"W	1108.45'
L3	S80°57'22"W	896.32'
L4	S78°21'45"W	685.32'
L5	S59°41'32"W	263.20'
L6	S59°26'23"E	250.54'
L7	S73°51'36"E	448.40'
L8	S79°16'54"E	656.06'

WELL	SHL FOOTAGES	SECTION	TOWNSHIP	RANGE
16-5708B	430' FSL 974' FEL	16	11N	63W
16-5708D	430' FSL 989' FEL	16	11N	63W
16-5807BE	430' FSL 1004' FEL	16	11N	63W
16-5807BW	430' FSL 1019' FEL	16	11N	63W
16-5906B	430' FSL 1034' FEL	16	11N	63W
16-5906D	430' FSL 1049' FEL	16	11N	63W
16-6005BE	430' FSL 1064' FEL	16	11N	63W
16-6005BW	430' FSL 1079' FEL	16	11N	63W

WELL	LP FOOTAGES	SECTION	TOWNSHIP	RANGE
16-5708B	300' FSL 330' FEL	16	11N	63W
16-5708D	300' FSL 559' FEL	16	11N	63W
16-5807BE	300' FSL 789' FEL	16	11N	63W
16-5807BW	300' FSL 1247' FEL	16	11N	63W
16-5906B	300' FSL 1706' FEL	16	11N	63W
16-5906D	300' FSL 1935' FEL	16	11N	63W
16-6005BE	300' FSL 2164' FEL	16	11N	63W
16-6005BW	300' FSL 2623' FEL	16	11N	63W

WELL	BHL FOOTAGES	SECTION	TOWNSHIP	RANGE
16-5708B	240' FNL 330' FEL	9	11N	63W
16-5708D	240' FNL 559' FEL	9	11N	63W
16-5807BE	240' FNL 785' FEL	9	11N	63W
16-5807BW	240' FNL 1241' FEL	9	11N	63W
16-5906B	240' FNL 1696' FEL	9	11N	63W
16-5906D	240' FNL 1925' FEL	9	11N	63W
16-6005BE	240' FNL 2152' FEL	9	11N	63W
16-6005BW	240' FNL 2607' FWL	9	11N	63W

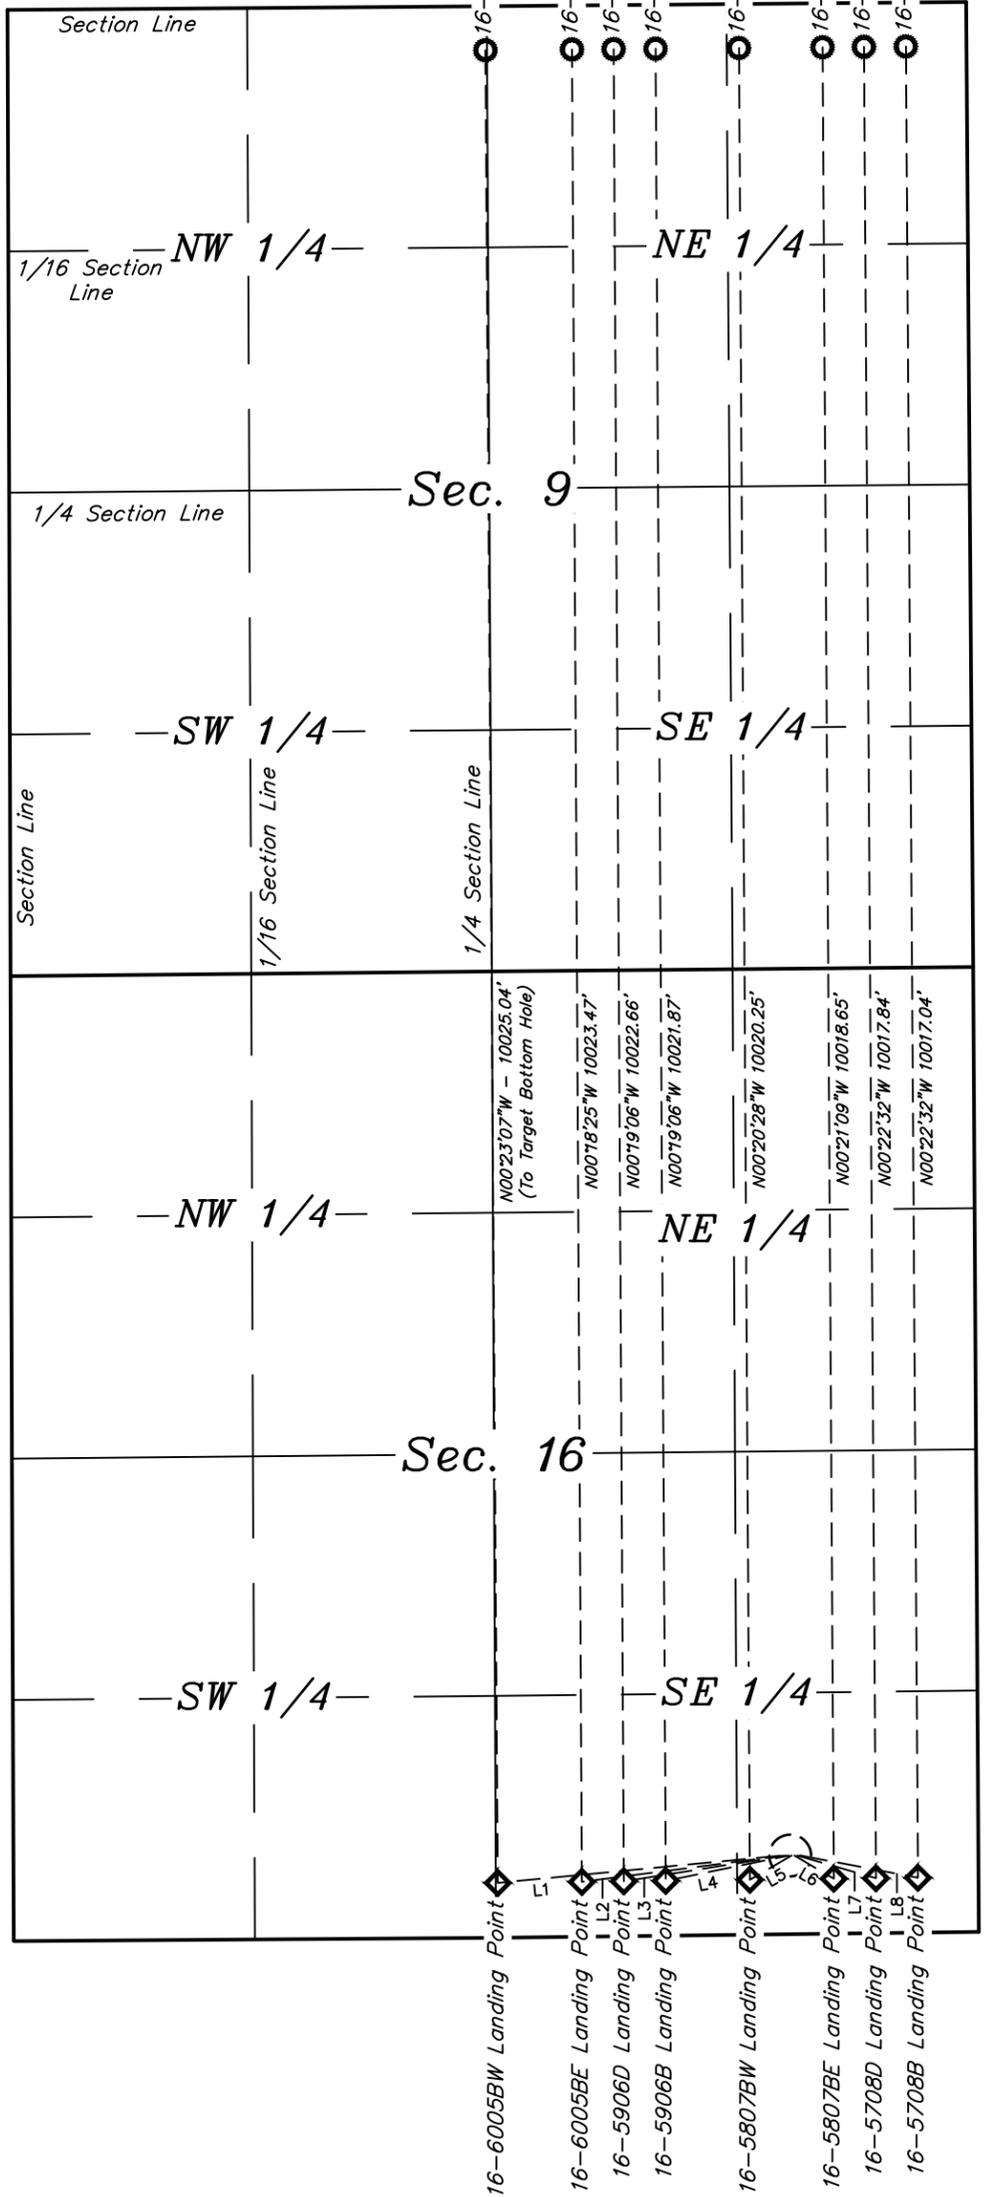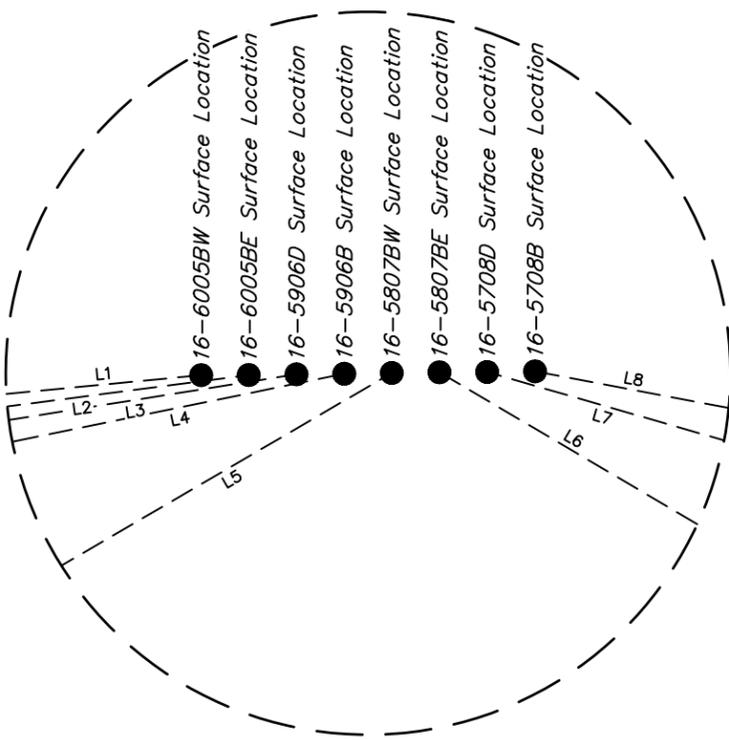

- LEGEND:**
- = PROPOSED WELLHEAD.
 - ◆ = LANDING POINT
 - = TARGET BOTTOM HOLE.

NOTES:

HIGHPOINT OPERATING CORPORATION

CRITTER CREEK 16 SE
 SE 1/4 SE 1/4, SECTION 16, T11N, R63W, 6th P.M.
 WELD COUNTY, COLORADO

SURVEYED BY	MATTHEW MILLER, C.M.	04-18-18	SCALE
DRAWN BY	C.C.	04-19-18	1" = 1000'
MULTI-WELL PLAN		FIGURE #5	



UELS, LLC
 Corporate Office * 85 South 200 East
 Vernal, UT 84078 * (435) 789-1017