


T6N, R66W

W. 1/16 COR.
SEC. 23 & SEC. 26, T6N, R66W
SET 3 1/4" ALUM. CAP
W.C. 55' NW. AND 80' NE.
OF CORNER POSITION
P.L.S. NO. 38230

E. 1/16 COR.
SEC. 23 & SEC. 26, T6N, R66W
FOUND 3 1/4" ALUM. CAP
L.S. NO. 22098

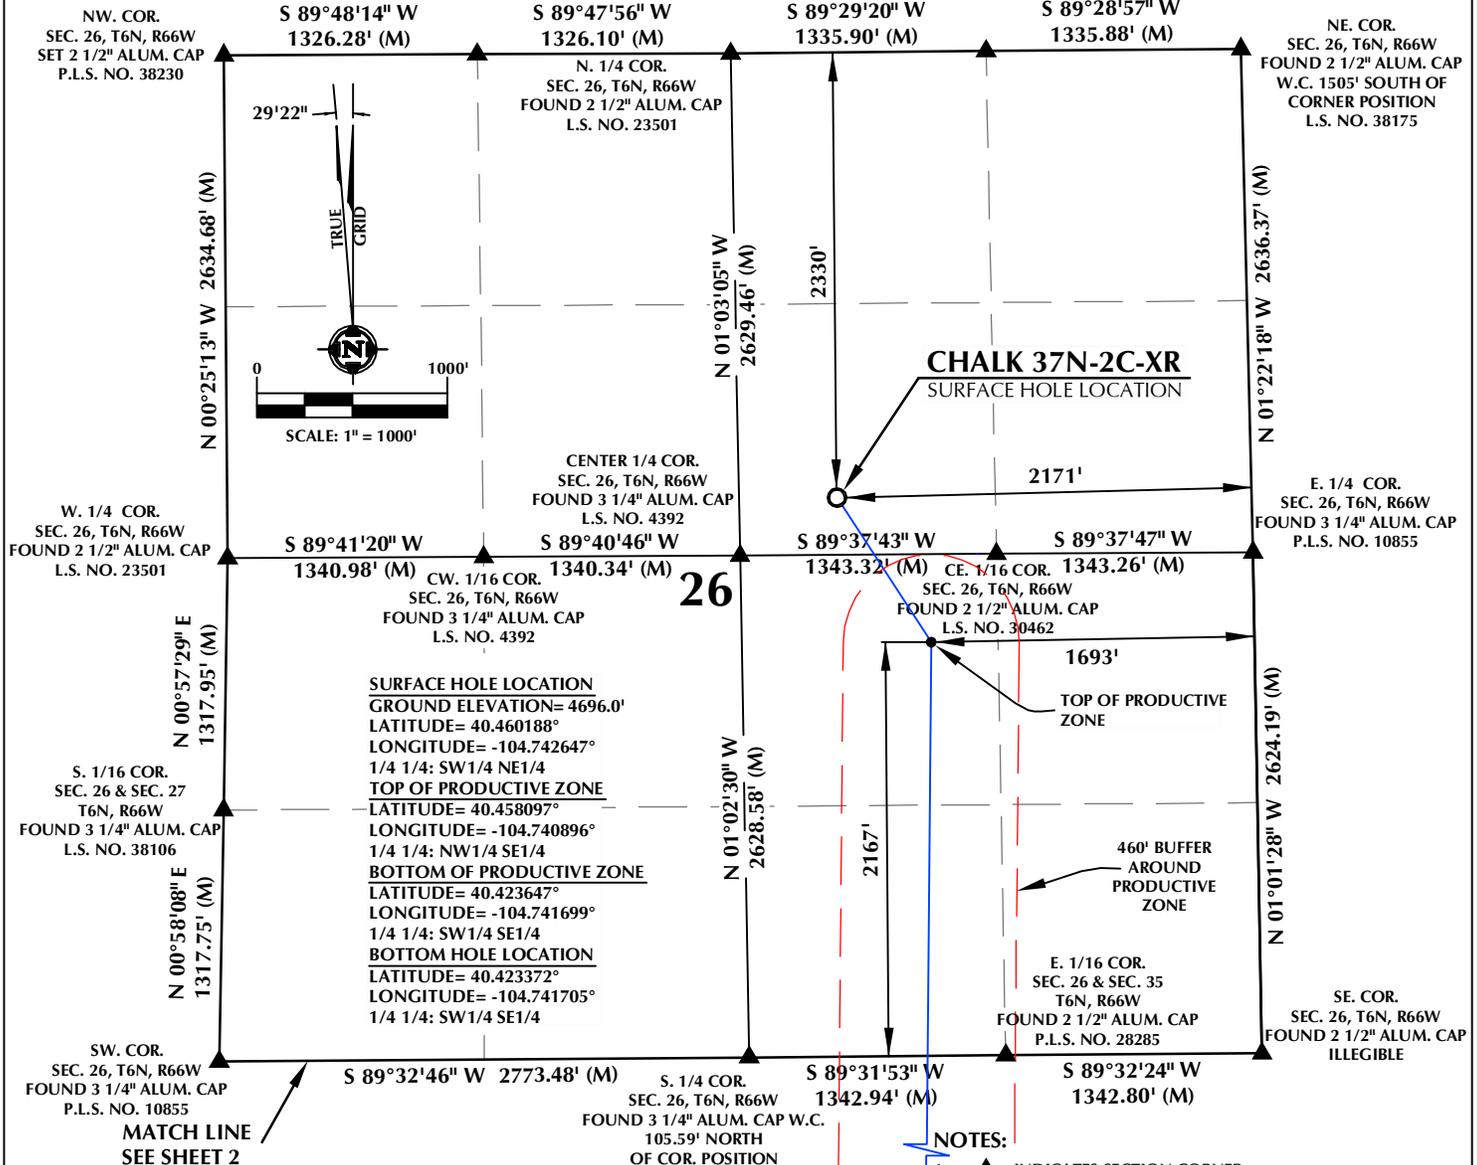

SURFACE HOLE LOCATION
GROUND ELEVATION= 4696.0'
LATITUDE= 40.460188°
LONGITUDE= -104.742647°
1/4 1/4: SW1/4 NE1/4
TOP OF PRODUCTIVE ZONE
LATITUDE= 40.458097°
LONGITUDE= -104.740896°
1/4 1/4: NW1/4 SE1/4
BOTTOM OF PRODUCTIVE ZONE
LATITUDE= 40.423647°
LONGITUDE= -104.741699°
1/4 1/4: SW1/4 SE1/4
BOTTOM HOLE LOCATION
LATITUDE= 40.423372°
LONGITUDE= -104.741705°
1/4 1/4: SW1/4 SE1/4

- NOTES:**
- ▲ INDICATES SECTION CORNER.
 - INDICATES CALCULATED CORNER.
 - DRAWING LATITUDE AND LONGITUDE COORDINATES ARE NAD 83 (2011)(EPOCH:2010). ELEVATION BASED ON NAVD88 (GEOID12B).
 - BASIS OF BEARING DERIVED FROM COLORADO COORDINATE SYSTEM OF 1983 NORTH ZONE.
 - ALL MEASURED DISTANCES ARE GRID. COMBINED SCALE FACTOR: .99974177 CALCULATED FROM THE E. 1/4 CORNER OF SECTION 26, T6N, R66W.
 - OPERATOR: PRESTON KNUTSEN / PDOP = 1.5.
 - SEE ADDENDUM TO WELL LOCATION CERTIFICATE FOR EXISTING IMPROVEMENTS WITHIN 500' OF THE WELL PAD.
 - WELL FOOTAGES ARE MEASURED AT RIGHT ANGLES TO THE SECTION LINES.
 - THE BOTTOM HOLE LOCATION BEARS S00°31'47"W, 12652' FROM THE TOP OF PRODUCTIVE ZONE.

CERTIFICATE OF SURVEYOR:

THIS IS TO CERTIFY THAT THE ABOVE MAP WAS PREPARED FROM FIELD NOTES OF ACTUAL SURVEY MADE BY ME OR UNDER MY SUPERVISION AND THAT THE SAME ARE TRUE AND CORRECT TO THE BEST OF MY KNOWLEDGE AND BELIEF. THIS CERTIFICATE DOES NOT REPRESENT A LAND SURVEY PLAT OR IMPROVEMENT SURVEY PLAT AS DEFINED BY C.R.S. 20-513-202 AND CANNOT BE RELIED UPON TO DETERMINE OWNERSHIP.

John R. Slaugh
38230
7/20/18
JOHN R. SLAUGH
PROFESSIONAL LAND SURVEYOR
COLORADO REGISTRATION NUMBER 38230

NOTICE:
ACCORDING TO COLORADO STATE LAW YOU MUST COMMENCE LEGAL ACTION BASED UPON ANY DEFECT IN THIS SURVEY WITHIN THREE YEARS AFTER YOU FIRST DISCOVER SUCH DEFECT. IN NO EVENT MAY ANY ACTION BASED UPON ANY DEFECT IN THIS SURVEY BE COMMENCED MORE THAN TEN YEARS FROM THE DATE ON THE CERTIFICATION SHOWN HEREON.

WELL DISTANCES:
BUILDING: ±1020' SE
BUILDING UNIT: ±1064' SE
HIGH OCCUPANCY BUILDING UNIT: ±4348' SW
DESIGNATED OUTSIDE ACTIVITY AREA: 5280'+
PUBLIC ROAD: ±1652' S
ABOVE GROUND UTILITY: ±1561' SE
RAILROAD: 5280'+
PROPERTY LINE: ±301' S

WELL PAD - CHALK-SEELEY FEDERAL 7-26 PAD

**CHALK 37N-2C-XR
WELL LOCATION CERTIFICATE**
2330' FNL & 2171' FEL SWNE (SURFACE HOLE LOCATION)
2167' FSL & 1693' FEL NWSE (TOP OF PRODUCTIVE ZONE)
LOCATED IN SECTION 26, T6N, R66W, 6TH P.M.
460' FSL & 1817' FEL SWSE (BOTTOM OF PRODUCTIVE ZONE)
361' FSL & 1817' FEL SWSE (BOTTOM HOLE LOCATION)
LOCATED IN SECTION 2, T5N, R66W, 6TH P.M.
WELD COUNTY, COLORADO




CONSULTING, LLC

609

SHERIDAN OFFICE
1095 Saberton Avenue
Sheridan, Wyoming 82801
Phone 307-674-0609

LOVELAND OFFICE
6706 North Franklin Avenue
Loveland, Colorado 80538
Phone 970-776-4331

DRAFTED BY: LMO	CHECKED BY: JRS	SHEET NO: 1 1 OF 3
DATE DRAFTED: 2/28/18	DATE SURVEYED: 7/7/17	
REVISED: 7/20/18	FILE NAME: 17-41	

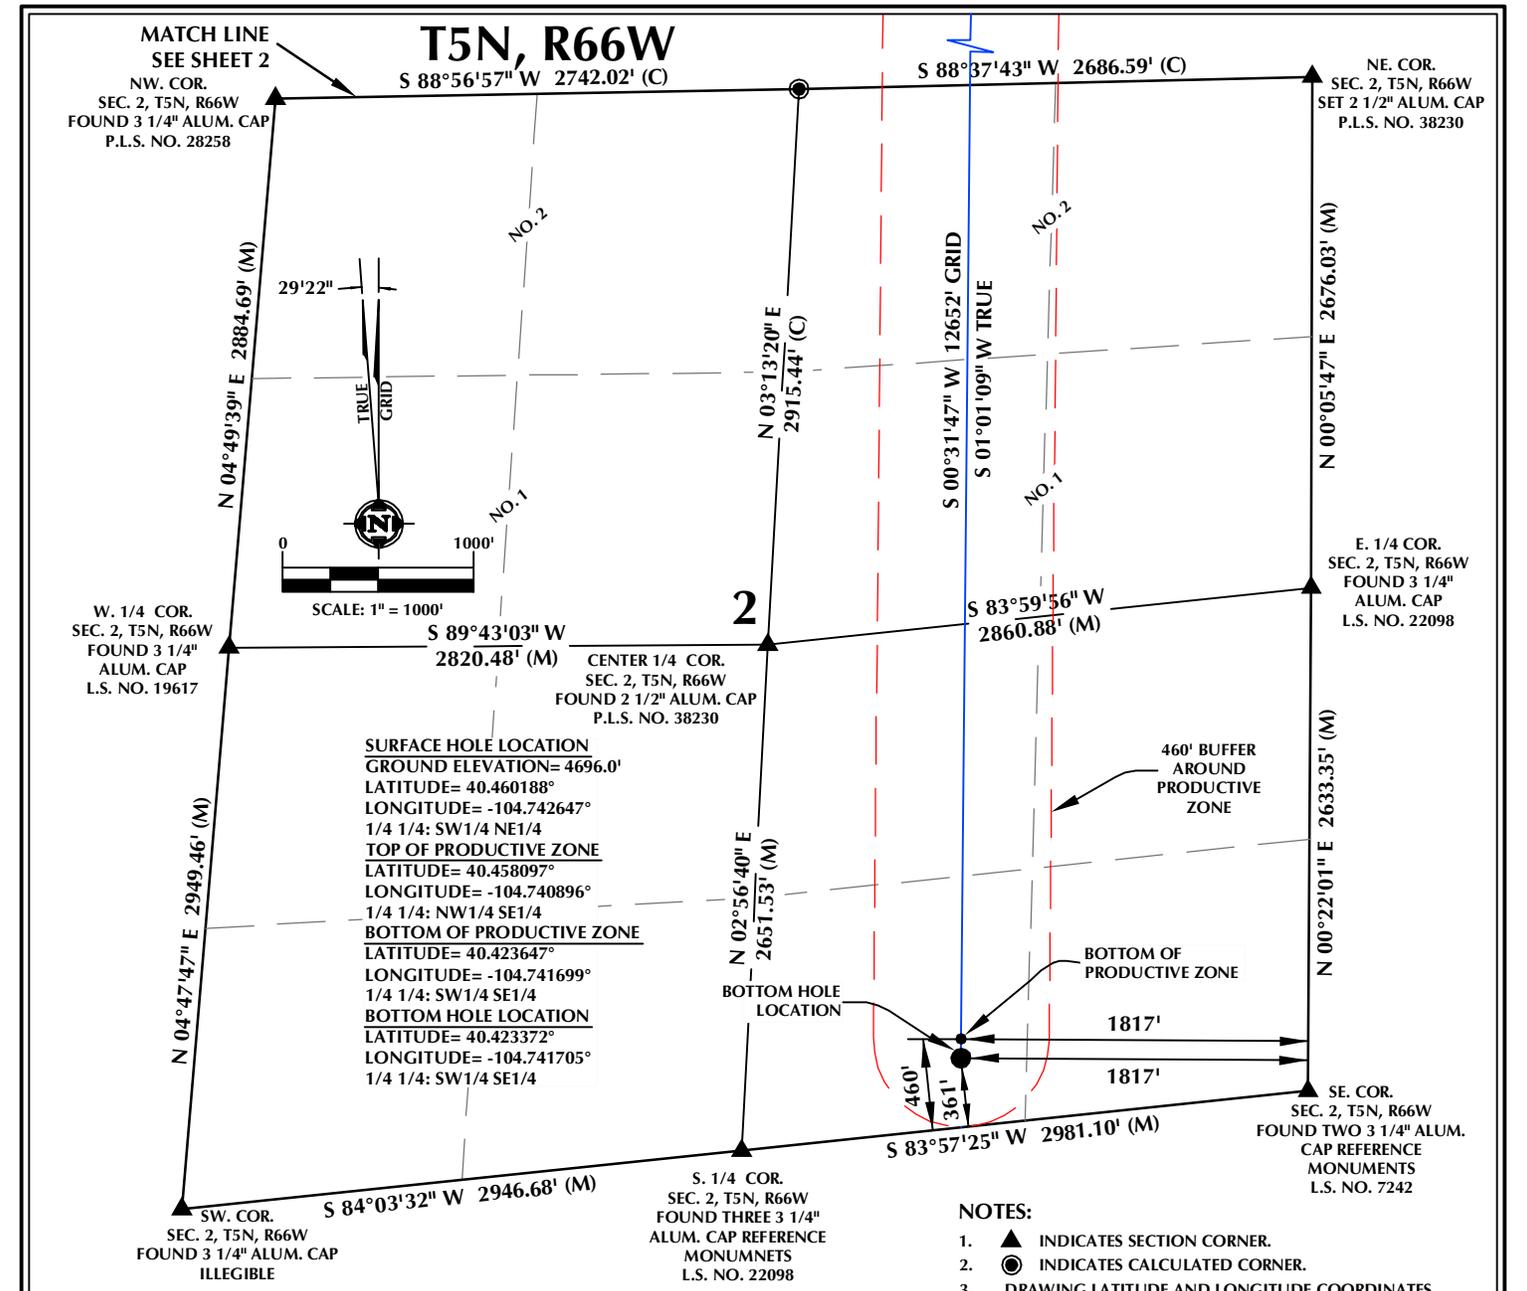

CERTIFICATE OF SURVEYOR:

THIS IS TO CERTIFY THAT THE ABOVE MAP WAS PREPARED FROM FIELD NOTES OF ACTUAL SURVEY MADE BY ME OR UNDER MY SUPERVISION AND THAT THE SAME IS TRUE AND CORRECT TO THE BEST OF MY KNOWLEDGE AND BELIEF. THIS CERTIFICATE DOES NOT REPRESENT A LAND SURVEY PLAT OR IMPROVEMENT SURVEY PLAT AS DEFINED BY C.R.S. 20-513-302 AND CANNOT BE RELIED UPON TO DETERMINE OWNERSHIP.

John R. Slaugh
JOHN R. SLAUGH
PROFESSIONAL LAND SURVEYOR
COLORADO REGISTRATION NUMBER 38230
7/20/18

NOTICE:
ACCORDING TO COLORADO STATE LAW YOU MUST COMMENCE LEGAL ACTION BASED UPON ANY DEFECT IN THIS SURVEY WITHIN THREE YEARS AFTER YOU FIRST DISCOVER SUCH DEFECT. IN NO EVENT MAY ANY ACTION BASED UPON ANY DEFECT IN THIS SURVEY BE COMMENCED MORE THAN TEN YEARS FROM THE DATE ON THE CERTIFICATION SHOWN HEREON.

WELL DISTANCES:

BUILDING: ±1020' SE
BUILDING UNIT: ±1064' SE
HIGH OCCUPANCY BUILDING UNIT: ±4348' SW
DESIGNATED OUTSIDE ACTIVITY AREA: 5280'+
PUBLIC ROAD: ±1652' S
ABOVE GROUND UTILITY: ±1561' SE
RAILROAD: 5280'+
PROPERTY LINE: ±301' S

WELL PAD - CHALK-SEELEY FEDERAL 7-26 PAD

CHALK 37N-2C-XR
WELL LOCATION CERTIFICATE
2330' FNL & 2171' FEL SWNE (SURFACE HOLE LOCATION)
2167' FSL & 1693' FEL NWSE (TOP OF PRODUCTIVE ZONE)
LOCATED IN SECTION 26, T6N, R66W, 6TH P.M.
460' FSL & 1817' FEL SWSE (BOTTOM OF PRODUCTIVE ZONE)
361' FSL & 1817' FEL SWSE (BOTTOM HOLE LOCATION)
LOCATED IN SECTION 2, T5N, R66W, 6TH P.M.
WELD COUNTY, COLORADO



SRC ENERGY
1675 Broadway, Suite 2600
Denver, Colorado 80202



CONSULTING, LLC

SHERIDAN OFFICE
1095 Saberton Avenue
Sheridan, Wyoming 82801
Phone 307-674-0609

LOVELAND OFFICE
6706 North Franklin Avenue
Loveland, Colorado 80538
Phone 970-776-4331

DRAFTED BY: LMO	CHECKED BY: JRS	SHEET NO: 3 3 OF 3
DATE DRAFTED: 2/28/18	DATE SURVEYED: 7/7/17	
REVISED: 7/20/18	FILE NAME: 17-41	