


WELL LOCATION PLAT MOJITO TRUST 3E-20-5N

SW1/4 NE1/4 SEC. 3, T4N, R68W, 6TH P.M.

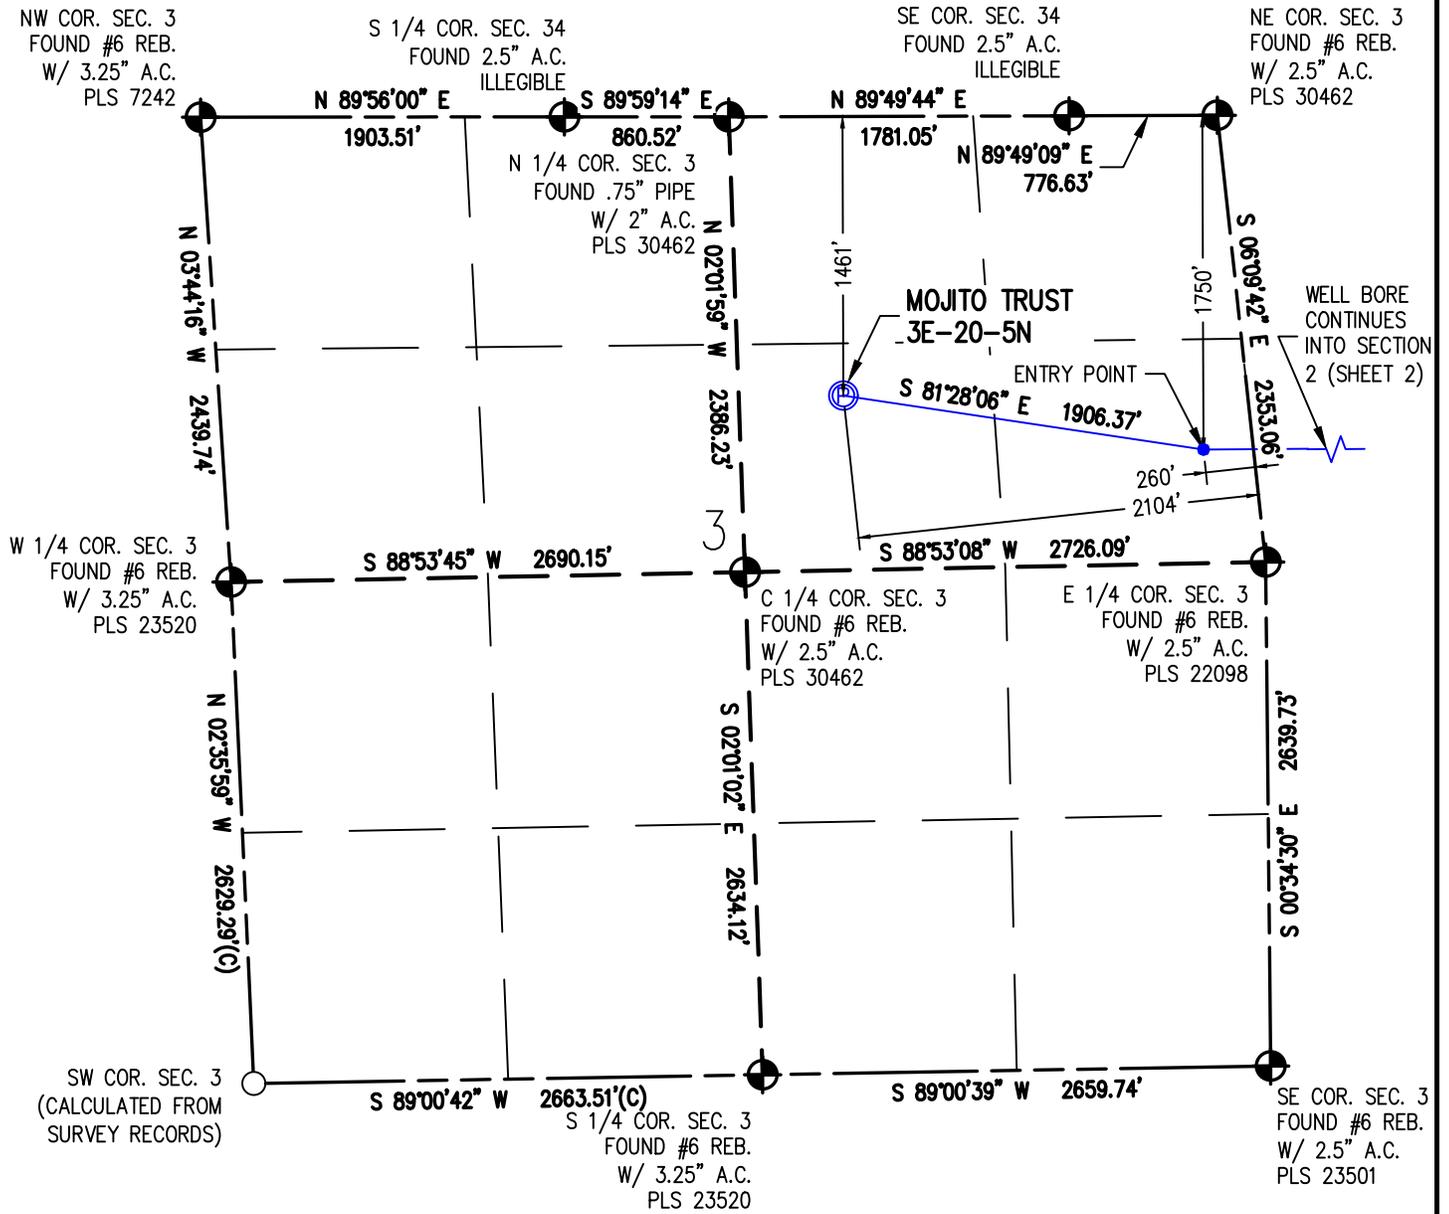


- NOTES:**
- INDICATES SECTION CORNER
 - INDICATES CALCULATED CORNER
 - (C) INDICATES CALCULATED DIMENSION
 - ELEVATION BASED ON NAVD88 (GEOID12B)
 - BEARINGS DERIVED FROM COLORADO COORDINATE SYSTEM OF 1983 NORTH ZONE.
 - OPERATOR: TRAVIS WINNICKI
 - IMPROVEMENTS: SEE LOCATION DRAWING FOR ALL VISIBLE IMPROVEMENTS WITHIN 500' OF DISTURBED AREA.
 - WELL FOOTAGES ARE MEASURED AT RIGHT ANGLES TO THE SECTION LINES.

SURFACE LOCATION
 SEC. 3, T4N, R68W
 GROUND ELEVATION = 5046.2'
 PDOP = 1.3
 LATITUDE = 40.345181°
 LONGITUDE = -104.987733°
 1461' FNL, 2104' FEL


ENTRY POINT LOCATION
 SEC. 3, T4N, R68W
 LATITUDE = 40.344375°
 LONGITUDE = -104.980976°
 1750' FNL, 260' FEL

BOTTOM HOLE LOCATION
 SEC. 1, T4N, R68W
 LATITUDE = 40.344414°
 LONGITUDE = -104.944518°
 1710' FNL, 460' FEL

I HEREBY CERTIFY THAT THIS WELL LOCATION CERTIFICATE WAS PREPARED BY ME, OR UNDER MY DIRECT SUPERVISION, THAT THE FIELD WORK WAS COMPLETED ON 4/3/2018, THAT IT IS NOT A LAND SURVEY PLAT OR AN IMPROVEMENT SURVEY PLAT, AND THAT IT IS NOT TO BE RELIED UPON FOR ESTABLISHMENT OF FENCE, BUILDING OR OTHER FUTURE IMPROVEMENT LINES.

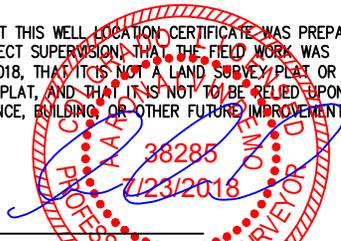

AARON A. DEMO
 Professional Land Surveyor Registration No. 38285
 State of Colorado
 FOR AND ON BEHALF OF BASELINE ENGINEERING CORP.

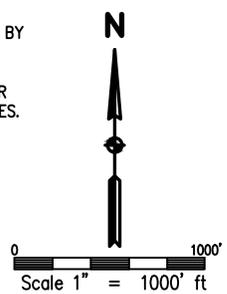

NEAREST CULTURAL ITEMS:

BUILDING: 918' NW
 BUILDING UNIT: 1162' SE
 HIGH OCCUPANCY BUILDING UNIT: 1167' S
 DESIGNATED OUTSIDE ACTIVITY AREA: 5280'+
 PUBLIC ROAD: WELD COUNTY ROAD 14 1457' N
 ABOVE GROUND UTILITY: 767' N
 RAILROAD: 5280'+
 PROPERTY LINE: 414' S
 SURFACE USE: IRRIGATED CROPLAND.
 NEAREST EXISTING WELL JESSER USX S 03-06:1421' SW



DRAWN BY	CHECKED BY
JMH	AAD
INITIAL SUBMITTAL	5/4/2018
REVISED	7/19/2018
DRAWING SIZE	8.5" X 11"
JOB NO.	EXT04N68W03-02
SHEET	1 OF 3


BASELINE
 Engineering - Planning - Surveying

4007 S. LINCOLN AVENUE SUITE 405 - LOVELAND, COLORADO 80537
 P: 970.353.7600 • F: 970.353.7601 • www.baselinecorp.com

M:_co - Well Head Staking\EXT04N68W03-01 (CITO TRUST)\Drawings\EXT04N68W03-01(BURRITO) - 2.dwg, 7/24/2018 11:00:29 AM, Darny, Miller

WELL LOCATION PLAT MOJITO TRUST 3E-20-5N

SW1/4 NE1/4 SEC. 3, T4N, R68W, 6TH P.M.

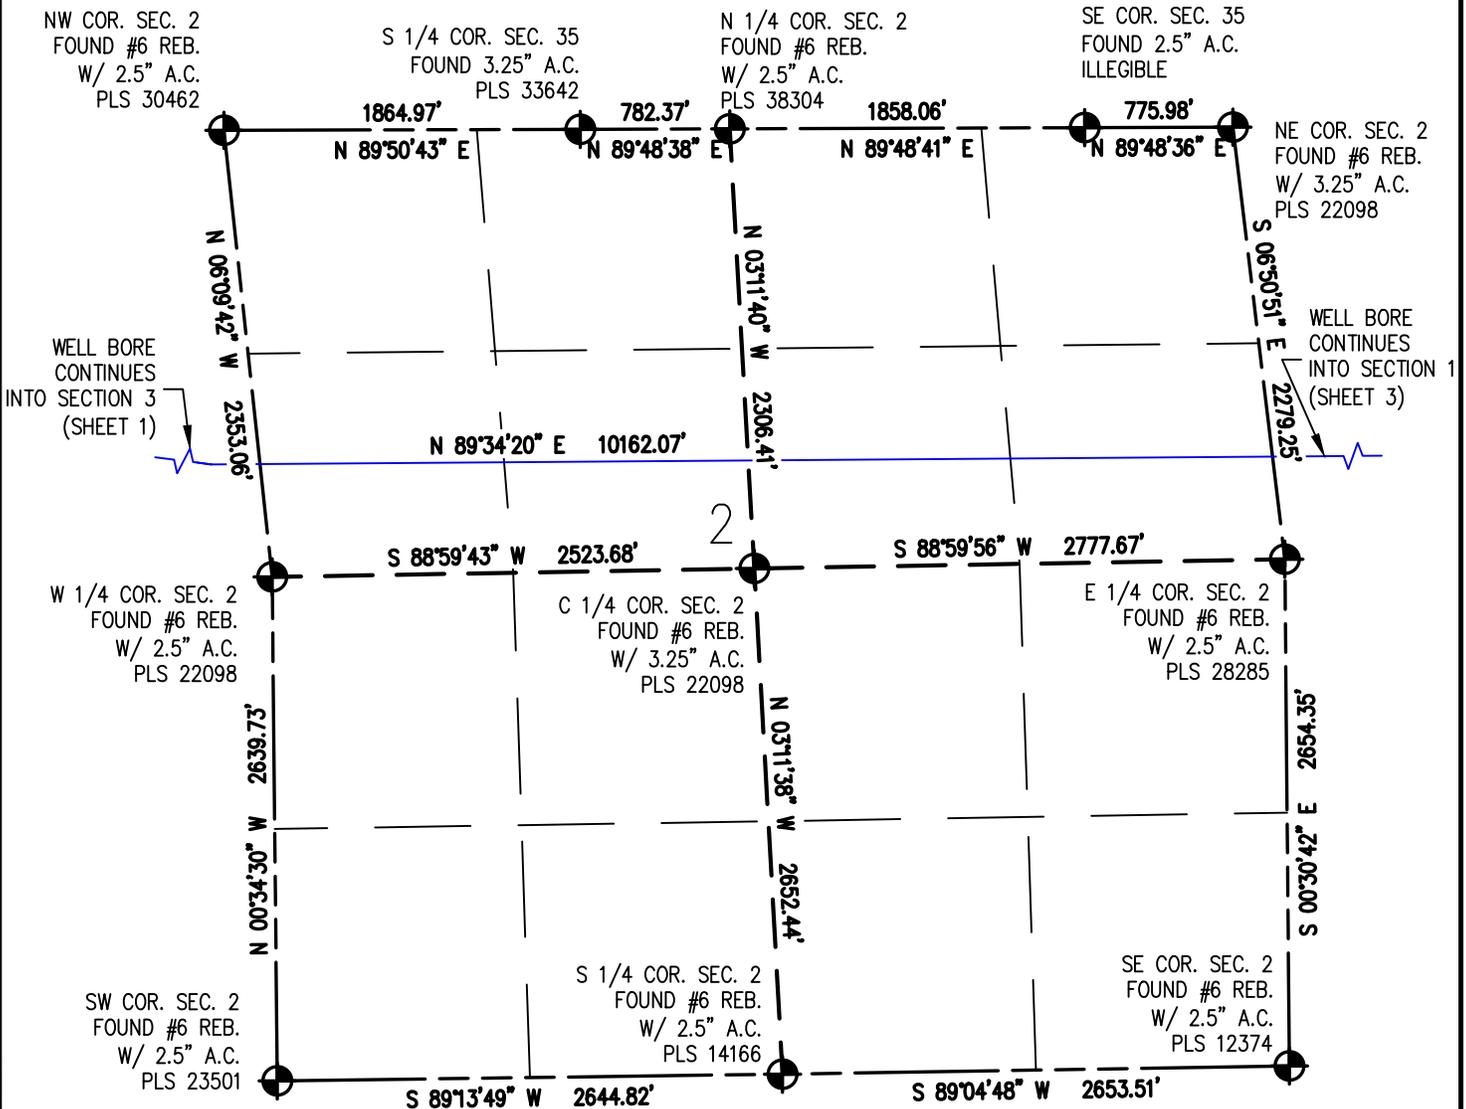

NW COR. SEC. 2
FOUND #6 REB.
W/ 2.5" A.C.
PLS 30462

S 1/4 COR. SEC. 35
FOUND 3.25" A.C.
PLS 33642

N 1/4 COR. SEC. 2
FOUND #6 REB.
W/ 2.5" A.C.
PLS 38304

SE COR. SEC. 35
FOUND 2.5" A.C.
ILLEGIBLE

NE COR. SEC. 2
FOUND #6 REB.
W/ 3.25" A.C.
PLS 22098

WELL BORE
CONTINUES
INTO SECTION 1
(SHEET 3)

WELL BORE
CONTINUES
INTO SECTION 3
(SHEET 1)

W 1/4 COR. SEC. 2
FOUND #6 REB.
W/ 2.5" A.C.
PLS 22098

C 1/4 COR. SEC. 2
FOUND #6 REB.
W/ 3.25" A.C.
PLS 22098

E 1/4 COR. SEC. 2
FOUND #6 REB.
W/ 2.5" A.C.
PLS 28285

SW COR. SEC. 2
FOUND #6 REB.
W/ 2.5" A.C.
PLS 23501


S 1/4 COR. SEC. 2
FOUND #6 REB.
W/ 2.5" A.C.
PLS 14166

SE COR. SEC. 2
FOUND #6 REB.
W/ 2.5" A.C.
PLS 12374

I HEREBY CERTIFY THAT THIS WELL LOCATION CERTIFICATE WAS PREPARED BY ME, OR UNDER MY DIRECT SUPERVISION, THAT THE FIELD WORK WAS COMPLETED ON 4/3/2018, THAT IT IS NOT A LAND SURVEY PLAT OR AN IMPROVEMENT SURVEY PLAT, AND THAT IT IS NOT TO BE RELIED UPON FOR ESTABLISHMENT OF FENCE, BUILDING OR OTHER FUTURE IMPROVEMENT LINES.



AARON A. DEMO
Professional Land Surveyor Registration No. 38285
State of Colorado
FOR AND ON BEHALF OF BASELINE ENGINEERING CORP.

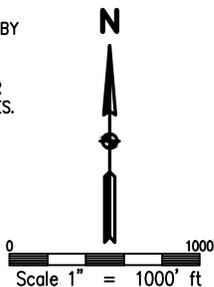

SURFACE LOCATION
SEC. 3, T4N, R68W
GROUND ELEVATION = 5046.2'
PDOP = 1.3
LATITUDE = 40.345181°
LONGITUDE = -104.987733°
1461' FNL, 2104' FEL
ENTRY POINT LOCATION
SEC. 3, T4N, R68W
LATITUDE = 40.344375°
LONGITUDE = -104.980976°
1750' FNL, 260' FEL
BOTTOM HOLE LOCATION
SEC. 1, T4N, R68W
LATITUDE = 40.344414°
LONGITUDE = -104.944518°
1710' FNL, 460' FEL

NOTES:

1. INDICATES SECTION CORNER
2. INDICATES CALCULATED CORNER
3. (C) INDICATES CALCULATED DIMENSION
4. ELEVATION BASED ON NAVD88 (GEOID12B)
5. BEARINGS DERIVED FROM COLORADO COORDINATE SYSTEM OF 1983 NORTH ZONE.
6. OPERATOR: TRAVIS WINNICKI
7. IMPROVEMENTS: SEE LOCATION DRAWING FOR ALL VISIBLE IMPROVEMENTS WITHIN 500' OF DISTURBED AREA.
8. WELL FOOTAGES ARE MEASURED AT RIGHT ANGLES TO THE SECTION LINES.

NEAREST CULTURAL ITEMS:

BUILDING: 918' NW
BUILDING UNIT: 1162' SE
HIGH OCCUPANCY BUILDING UNIT: 1167' S
DESIGNATED OUTSIDE ACTIVITY AREA: 5280'+
PUBLIC ROAD: WELD COUNTY ROAD 14 1457' N
ABOVE GROUND UTILITY: 767' N
RAILROAD: 5280'+
PROPERTY LINE: 414' S
SURFACE USE: IRRIGATED CROPLAND.
NEAREST EXISTING WELL: JESSER USX S 03-06:1421' SW




DRAWN BY	CHECKED BY
JMH	AAD
INITIAL SUBMITTAL	5/4/2018
REVISED	7/19/2018
DRAWING SIZE	8.5" X 11"
JOB NO.	EXT04N68W03-02
SHEET	2 OF 3

BASELINE
Engineering - Planning - Surveying

4007 S. LINCOLN AVENUE, SUITE 405 - LOVELAND, COLORADO 80537
P: 970.353.7600 • F: 970.353.7601 • www.baselinecorp.com

WELL LOCATION PLAT MOJITO TRUST 3E-20-5N

SW1/4 NE1/4 SEC. 3, T4N, R68W, 6TH P.M.

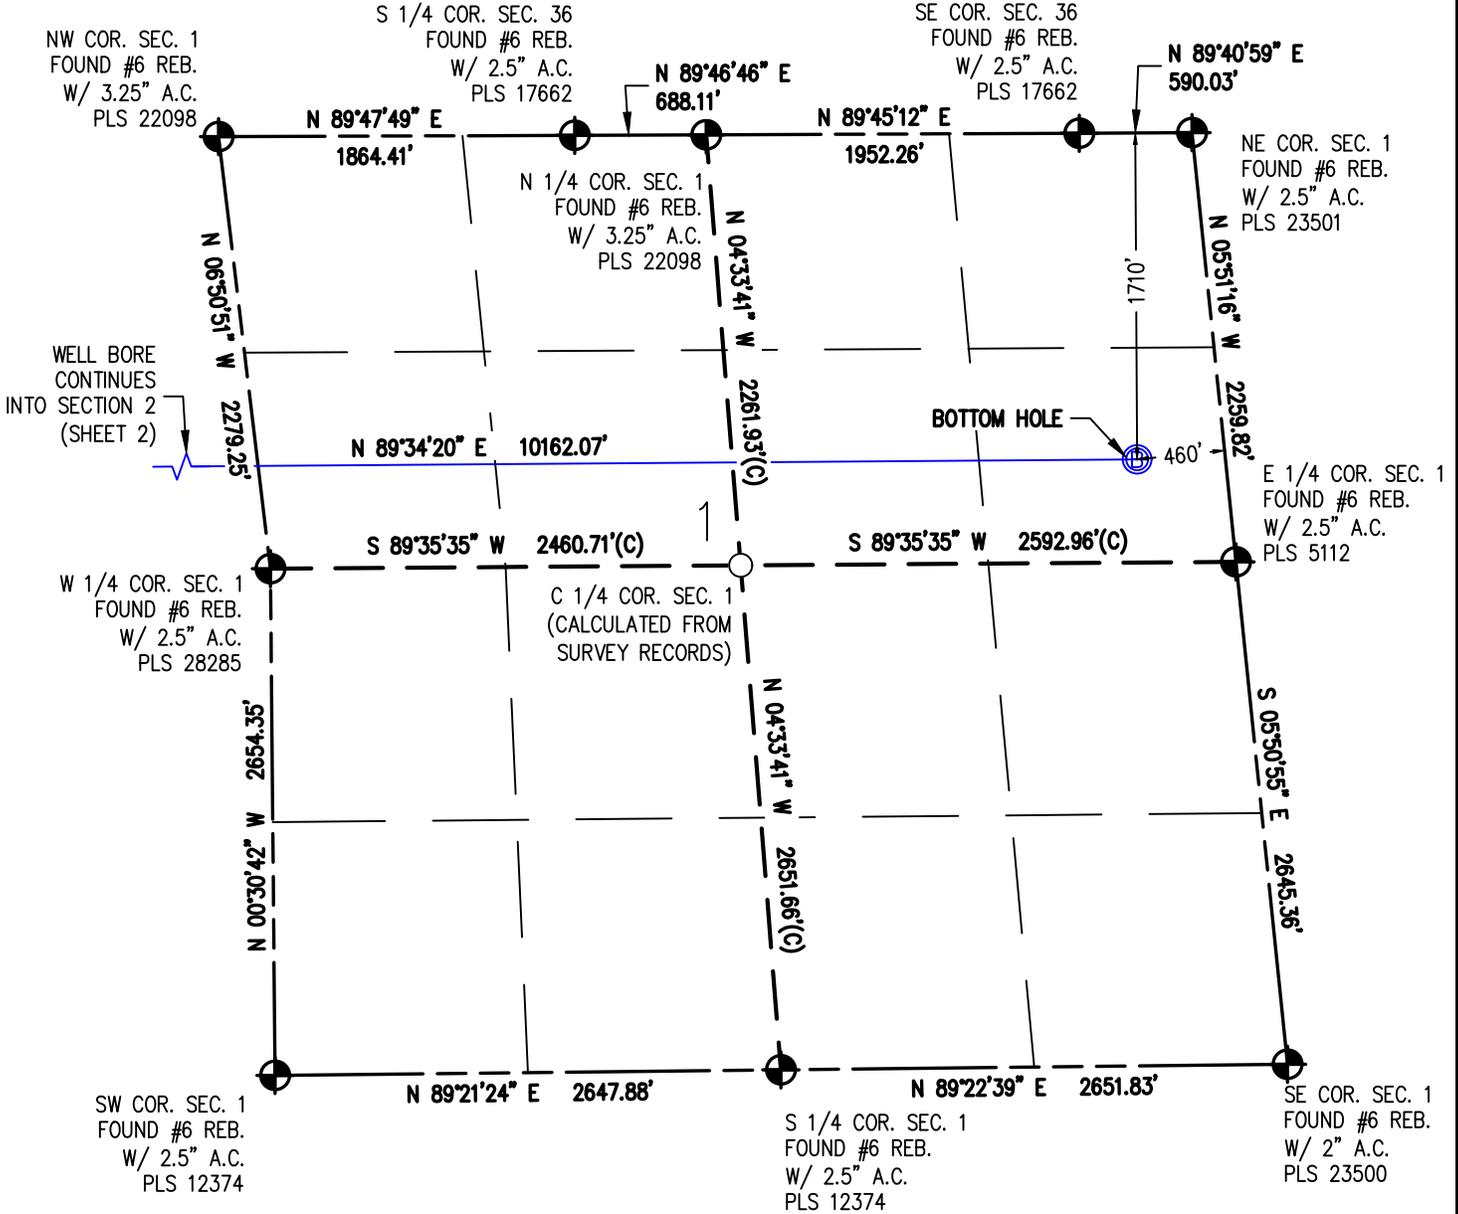

NOTES:


1. INDICATES SECTION CORNER
2. INDICATES CALCULATED CORNER
3. (C) INDICATES CALCULATED DIMENSION
4. ELEVATION BASED ON NAVD88 (GEOID12B)
5. BEARINGS DERIVED FROM COLORADO COORDINATE SYSTEM OF 1983 NORTH ZONE.
6. OPERATOR: TRAVIS WINNICKI
7. IMPROVEMENTS: SEE LOCATION DRAWING FOR ALL VISIBLE IMPROVEMENTS WITHIN 500' OF DISTURBED AREA.
8. WELL FOOTAGES ARE MEASURED AT RIGHT ANGLES TO THE SECTION LINES.

SURFACE LOCATION
 SEC. 3, T4N, R68W
 GROUND ELEVATION = 5046.2'
 PDOP = 1.3
 LATITUDE = 40.345181°
 LONGITUDE = -104.987733°
 1461' FNL, 2104' FEL


ENTRY POINT LOCATION
 SEC. 3, T4N, R68W
 LATITUDE = 40.344375°
 LONGITUDE = -104.980976°
 1750' FNL, 260' FEL

BOTTOM HOLE LOCATION
 SEC. 1, T4N, R68W
 LATITUDE = 40.344414°
 LONGITUDE = -104.944518°
 1710' FNL, 460' FEL

I HEREBY CERTIFY THAT THIS WELL LOCATION CERTIFICATE WAS PREPARED BY ME, OR UNDER MY DIRECT SUPERVISION, THAT THE FIELD WORK WAS COMPLETED ON 4/3/2018, THAT IT IS NOT A LAND SURVEY PLAT OR AN IMPROVEMENT SURVEY PLAT, AND THAT IT IS NOT TO BE RELIED UPON FOR ESTABLISHMENT OF FENCE, BUILDING OR OTHER FUTURE IMPROVEMENT LINES.

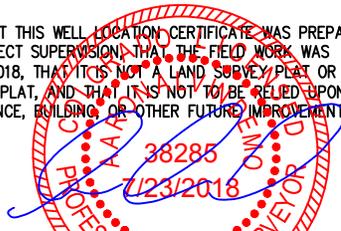

AARON A. DEMO
 Professional Land Surveyor Registration No. 38285
 State of Colorado
 FOR AND ON BEHALF OF BASELINE ENGINEERING CORP.

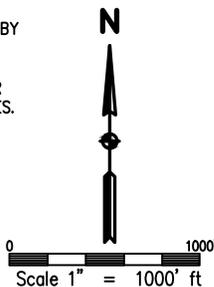

NEAREST CULTURAL ITEMS:

BUILDING: 918' NW
 BUILDING UNIT: 1162' SE
 HIGH OCCUPANCY BUILDING UNIT: 1167' S
 DESIGNATED OUTSIDE ACTIVITY AREA: 5280'+
 PUBLIC ROAD: WELD COUNTY ROAD 14 1457' N
 ABOVE GROUND UTILITY: 767' N
 RAILROAD: 5280'+
 PROPERTY LINE: 414' S
 SURFACE USE: IRRIGATED CROPLAND.
 NEAREST EXISTING WELL JESSER USX S 03-06:1421' SW



DRAWN BY	CHECKED BY
JMH	AAD
INITIAL SUBMITTAL	5/4/2018
REVISED	7/19/2018
DRAWING SIZE	8.5" X 11"
JOB NO.	EXT04N68W03-02
SHEET	3 of 3

BASELINE
 Engineering - Planning - Surveying

4007 S. LINCOLN AVENUE SUITE 405 - LOVELAND, COLORADO 80537
 P: 970.353.7600 • F: 970.353.7601 • www.baselinecorp.com