




Lat40°, Inc. 6250 W. 10th Street, Unit 2, Greeley, CO 970-515-5294

MULTI-WELL PLAN

LAWRENCE 7N66W33 1-8 PAD

THIS MAP DOES NOT REPRESENT A BOUNDARY SURVEY


SECTION: 33
TOWNSHIP: 7N
RANGE: 66W
6TH. P.M.
WELD COUNTY, CO

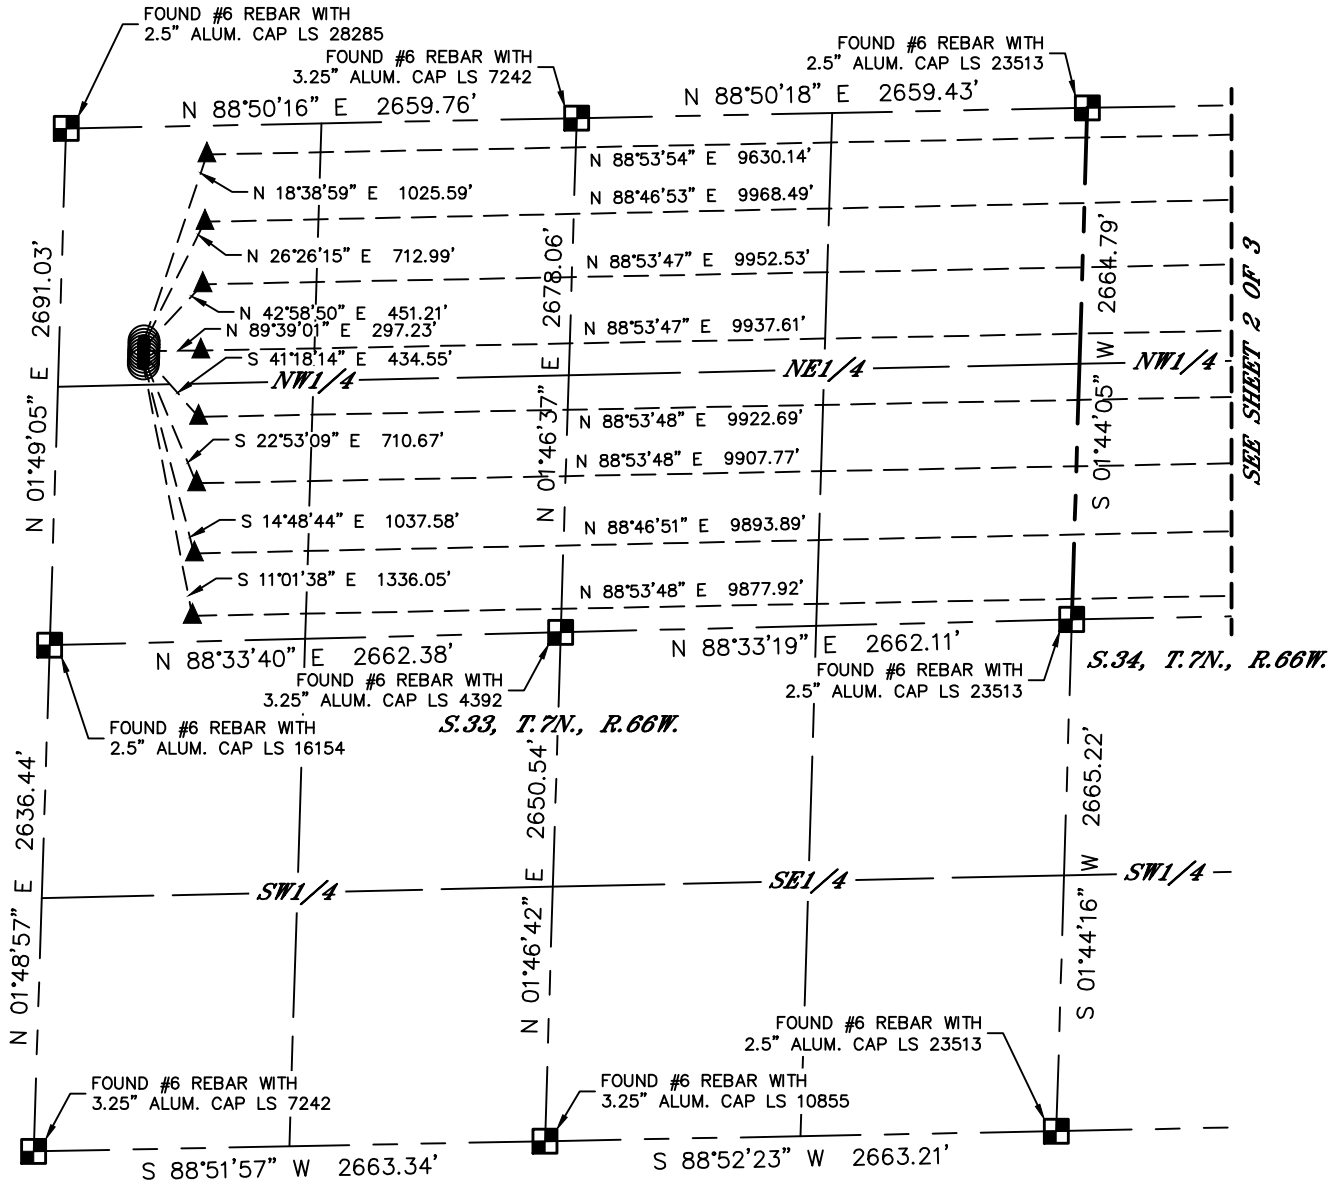

#	WELL NAME	BHL FOOTAGE				BHL LAT °	BHL LONG °	BHL S-T-R
1	LAWRENCE 1N	150	FNL	500	FEL	40.53834	-104.75601	34-7-66
2	LAWRENCE 2C	480	FNL	150	FEL	40.53745	-104.75485	34-7-66
3	LAWRENCE 3N	825	FNL	150	FEL	40.53650	-104.75495	34-7-66
4	LAWRENCE 4N	1170	FNL	150	FEL	40.53555	-104.75506	34-7-66
5	LAWRENCE 5C	1515	FNL	150	FEL	40.53460	-104.75516	34-7-66
6	LAWRENCE 6N	1860	FNL	150	FEL	40.53366	-104.75526	34-7-66
7	LAWRENCE 7C	2205	FNL	150	FEL	40.53271	-104.75537	34-7-66
8	LAWRENCE 8N	2550	FNL	150	FEL	40.53176	-104.75547	34-7-66

LEGEND

- = ALIQUOT MONUMENT AS DESCRIBED
- = CALCULATED POSITION
- = SURFACE HOLE LOCATION (SHL)
- ▲ = ENTRY POINT LOCATION (EP)
- _{BH} = BOTTOM HOLE LOCATION (BHL)
- ⊙ = EXISTING WELL
- ⊙ = ABANDONED WELL

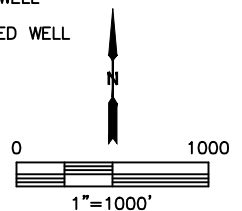




Lat40°, Inc. 6250 W. 10th Street, Unit 2, Greeley, CO 970-515-5294

MULTI-WELL PLAN

LAWRENCE 7N66W33 1-8 PAD

THIS MAP DOES NOT REPRESENT A BOUNDARY SURVEY


SECTION: 33
TOWNSHIP: 7N
RANGE: 66W
6TH. P.M.
WELD COUNTY, CO

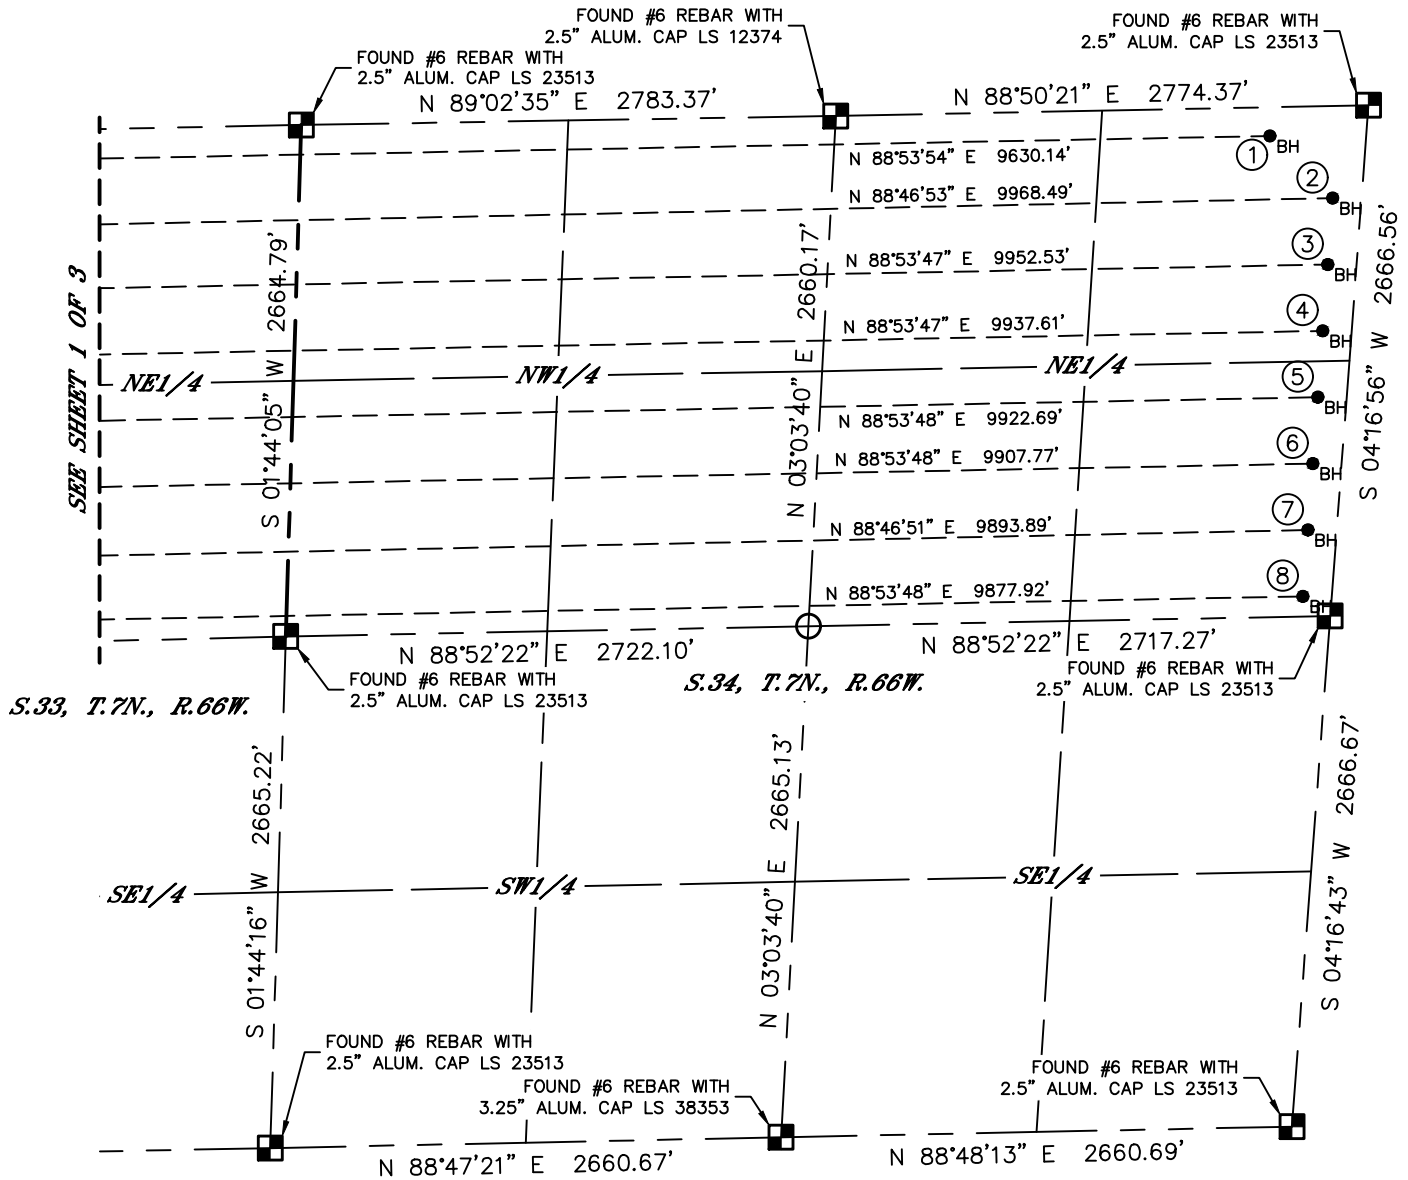

#	WELL NAME	BHL FOOTAGE				BHL LAT °	BHL LONG °	BHL S-T-R
1	LAWRENCE 1N	150	FNL	500	FEL	40.53834	-104.75601	34-7-66
2	LAWRENCE 2C	480	FNL	150	FEL	40.53745	-104.75485	34-7-66
3	LAWRENCE 3N	825	FNL	150	FEL	40.53650	-104.75495	34-7-66
4	LAWRENCE 4N	1170	FNL	150	FEL	40.53555	-104.75506	34-7-66
5	LAWRENCE 5C	1515	FNL	150	FEL	40.53460	-104.75516	34-7-66
6	LAWRENCE 6N	1860	FNL	150	FEL	40.53366	-104.75526	34-7-66
7	LAWRENCE 7C	2205	FNL	150	FEL	40.53271	-104.75537	34-7-66
8	LAWRENCE 8N	2550	FNL	150	FEL	40.53176	-104.75547	34-7-66

LEGEND

- = ALIQUOT MONUMENT AS DESCRIBED
- = CALCULATED POSITION
- = SURFACE HOLE LOCATION (SHL)
- ▲ = ENTRY POINT LOCATION (EP)
- _{BH} = BOTTOM HOLE LOCATION (BHL)
- ⊙ = EXISTING WELL
- ⊙ = ABANDONED WELL

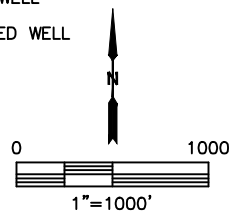




Lat40°, Inc. 6250 W. 10th Street, Unit 2, Greeley, CO 970-515-5294

MULTI-WELL PLAN

LAWRENCE 7N66W33 1-8 PAD

SECTION: 33
TOWNSHIP: 7N
RANGE: 66W
6TH. P.M.
WELD COUNTY, CO

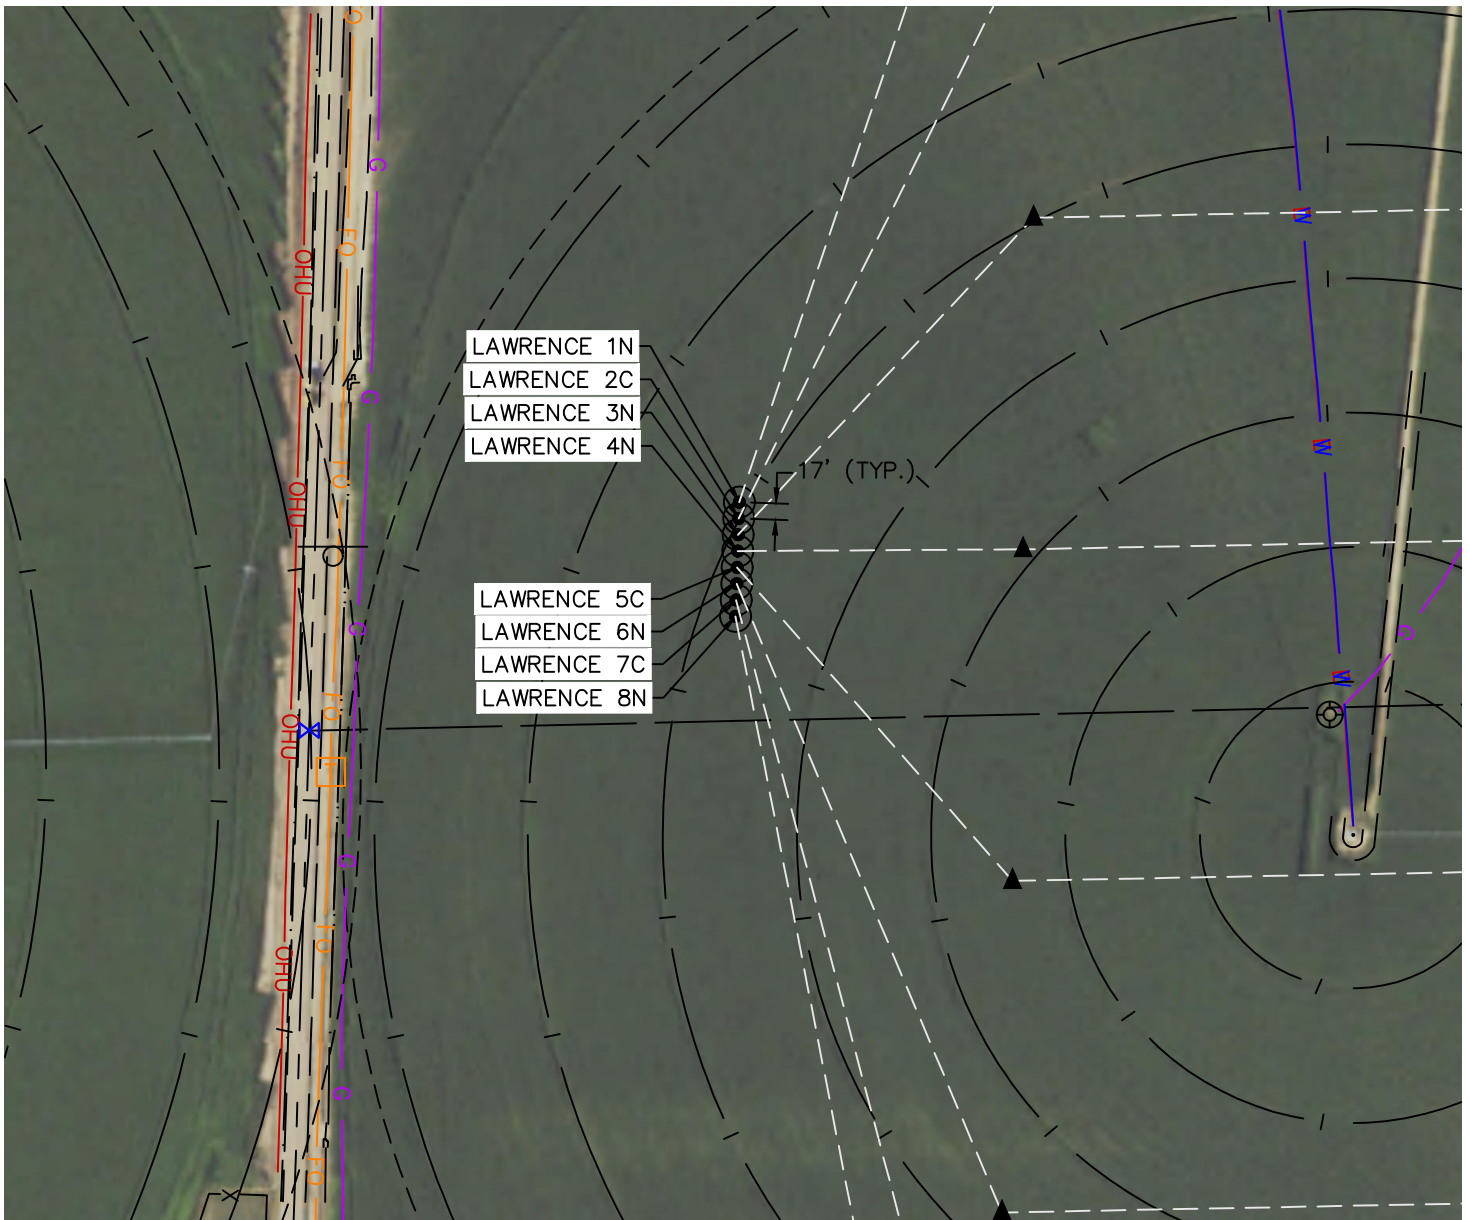

#	WELL NAME	SHL FOOTAGE				SHL LAT °	SHL LONG °	SHL PDOP	SHL ELEV (FT.)	SHL 1/4/1/4	SHL S-T-R
1	LAWRENCE 1N	1115	FNL	440	FWL	40.53539	-104.79186	2.3	4887	NWNW	33-7-66
2	LAWRENCE 2C	1132	FNL	440	FWL	40.53534	-104.79186	2.3	4887	NWNW	33-7-66
3	LAWRENCE 3N	1149	FNL	440	FWL	40.53530	-104.79186	2.4	4887	NWNW	33-7-66
4	LAWRENCE 4N	1166	FNL	440	FWL	40.53525	-104.79187	2.4	4887	NWNW	33-7-66
5	LAWRENCE 5C	1183	FNL	440	FWL	40.53520	-104.79187	2.4	4887	NWNW	33-7-66
6	LAWRENCE 6N	1200	FNL	440	FWL	40.53516	-104.79187	2.5	4887	NWNW	33-7-66
7	LAWRENCE 7C	1217	FNL	440	FWL	40.53511	-104.79187	2.5	4887	NWNW	33-7-66
8	LAWRENCE 8N	1234	FNL	440	FWL	40.53506	-104.79188	2.5	4886	NWNW	33-7-66

