
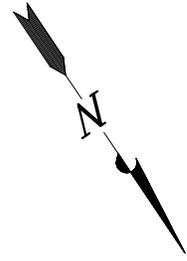



BLACK HILLS PLATEAU PRODUCTION

ADDENDUM TO LEGAL PLAT HORSESHOE CANYON 4-28

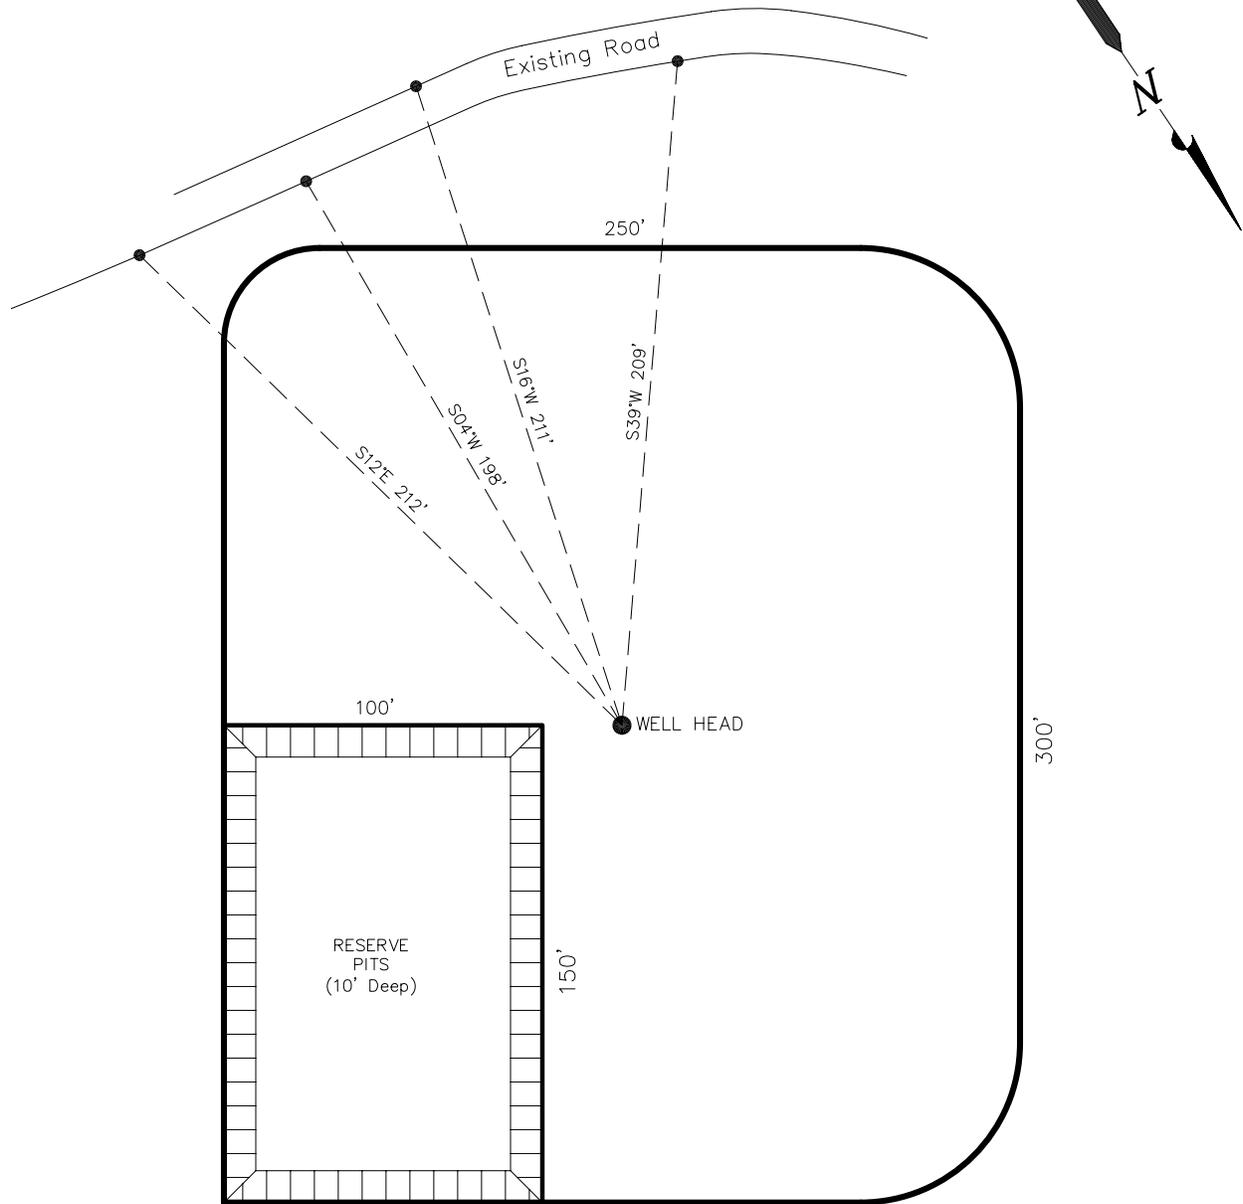

NOTES:

Surface use of location is grazing.
Vegetation consists mainly of sagebrush,
cedar and native grasses.

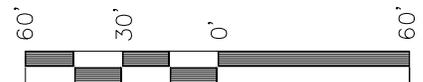

S C A L E

Section 28, T9S, R97W, 6th P.M.		Qtr/Qtr Location: NW SW	Footage Location: 2327' FSL & 967' FWL
Date Surveyed: 03-09-07	Date Drawn: 03-15-07	Date Last Revision:	Timberline (435) 789-1365 <i>Land Surveying, Inc.</i> 38 WEST 100 NORTH VERNAL, UTAH 84078
Surveyed By: B.J.S.	Drawn By: M.W.W.	Scale: 1" = 60'	
			SHEET 2b OF 10