


WELL PAD EXHIBIT

NW1/4 S.9, TOWNSHIP 5 NORTH, RANGE 67 WEST, 6TH P.M.

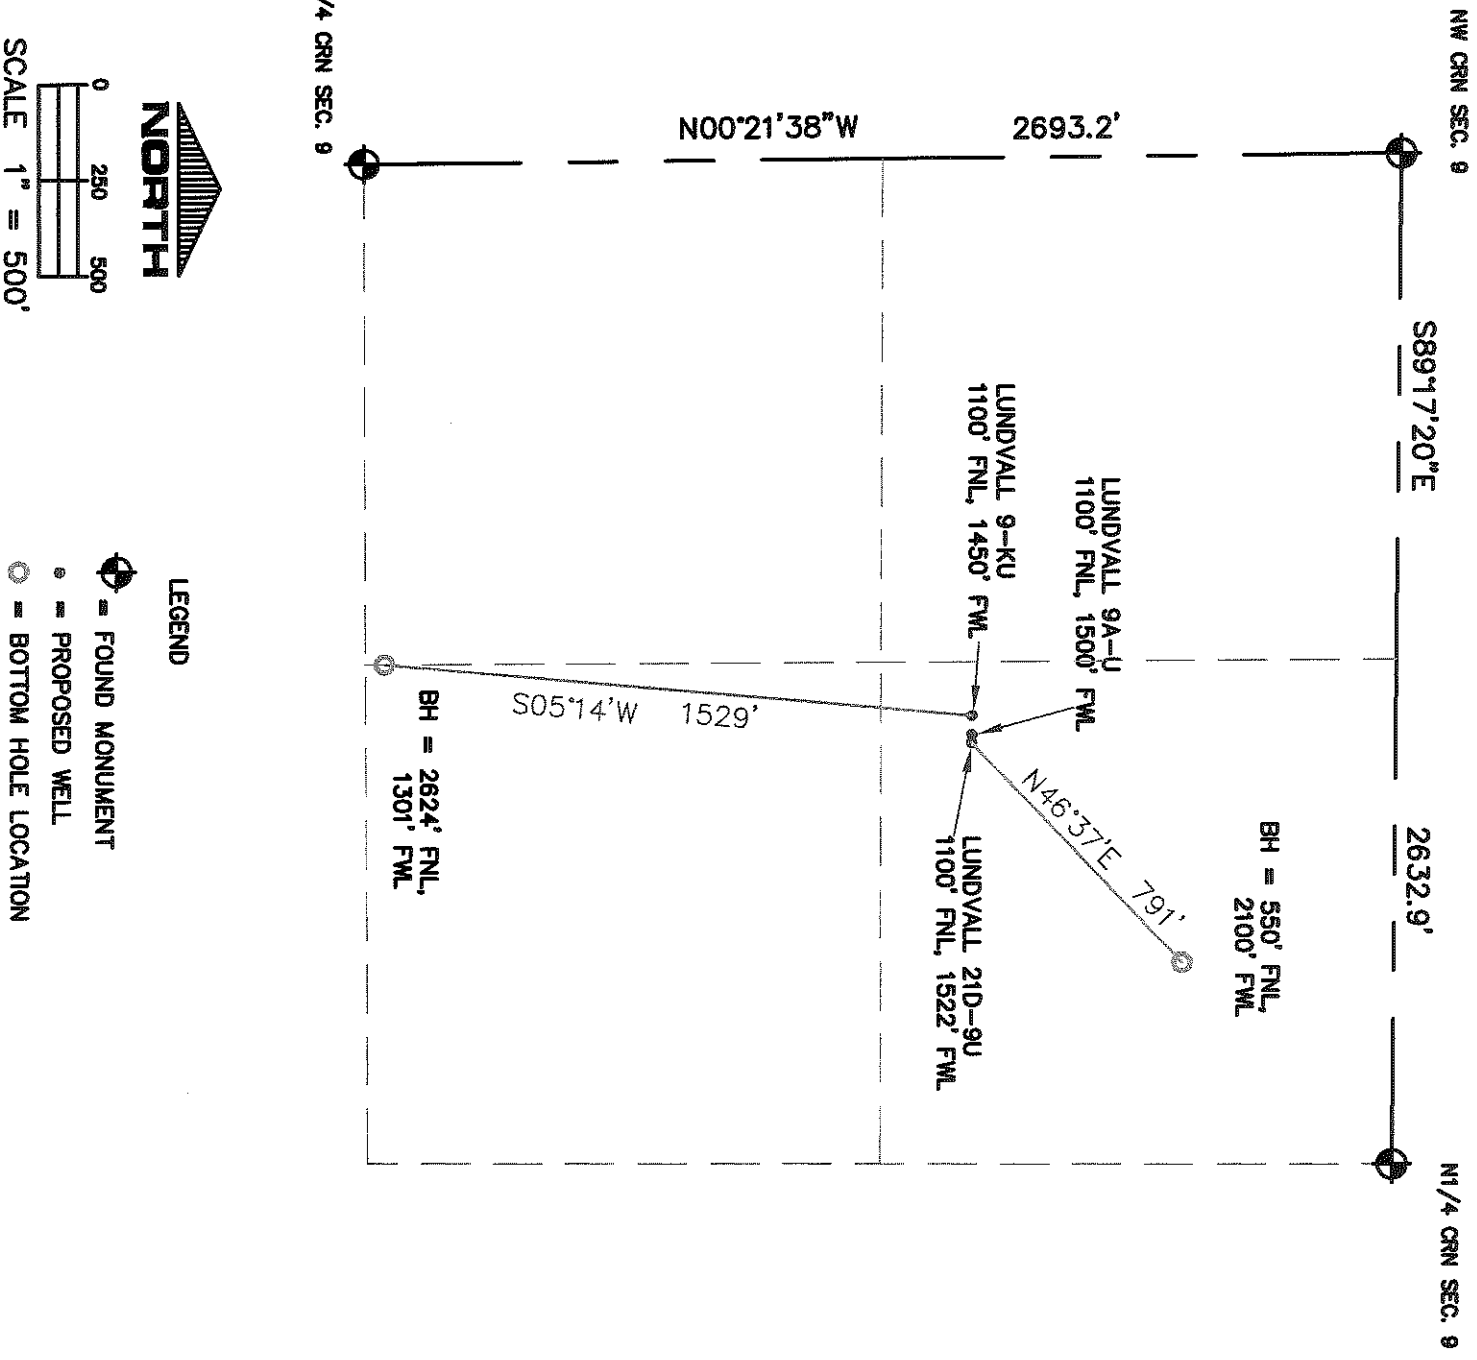

THIS IS NOT A MONUMENTED BOUNDARY SURVEY, IT IS ONLY A DRAWING
INTENDED TO DEPICT THE WELL PAD & DIRECTIONAL DRILLS TO SECTION LINES.

PREPARED BY:

HORSESHOE SURVEYING, LLC

PO BOX 150458

LAKEWOOD, CO 80215

DRAWING DATE:

2-5-10

FIELD DATE:

2-27-08

BY:

TGC

WELL NAME:

LUNDVALL

9-KU, 9A-U, 21D-9U

LOCATION:

WELD COUNTY, CO

NW1/4, SEC. 9, T5N, R67W, 6TH P.M.