



EnCana Oil & Gas (USA) Inc.
ADDENDUM TO LEGAL PLATS FOR
PB-20 Well Pad

SECTION 20, T7S, R95W, 6th P.M.

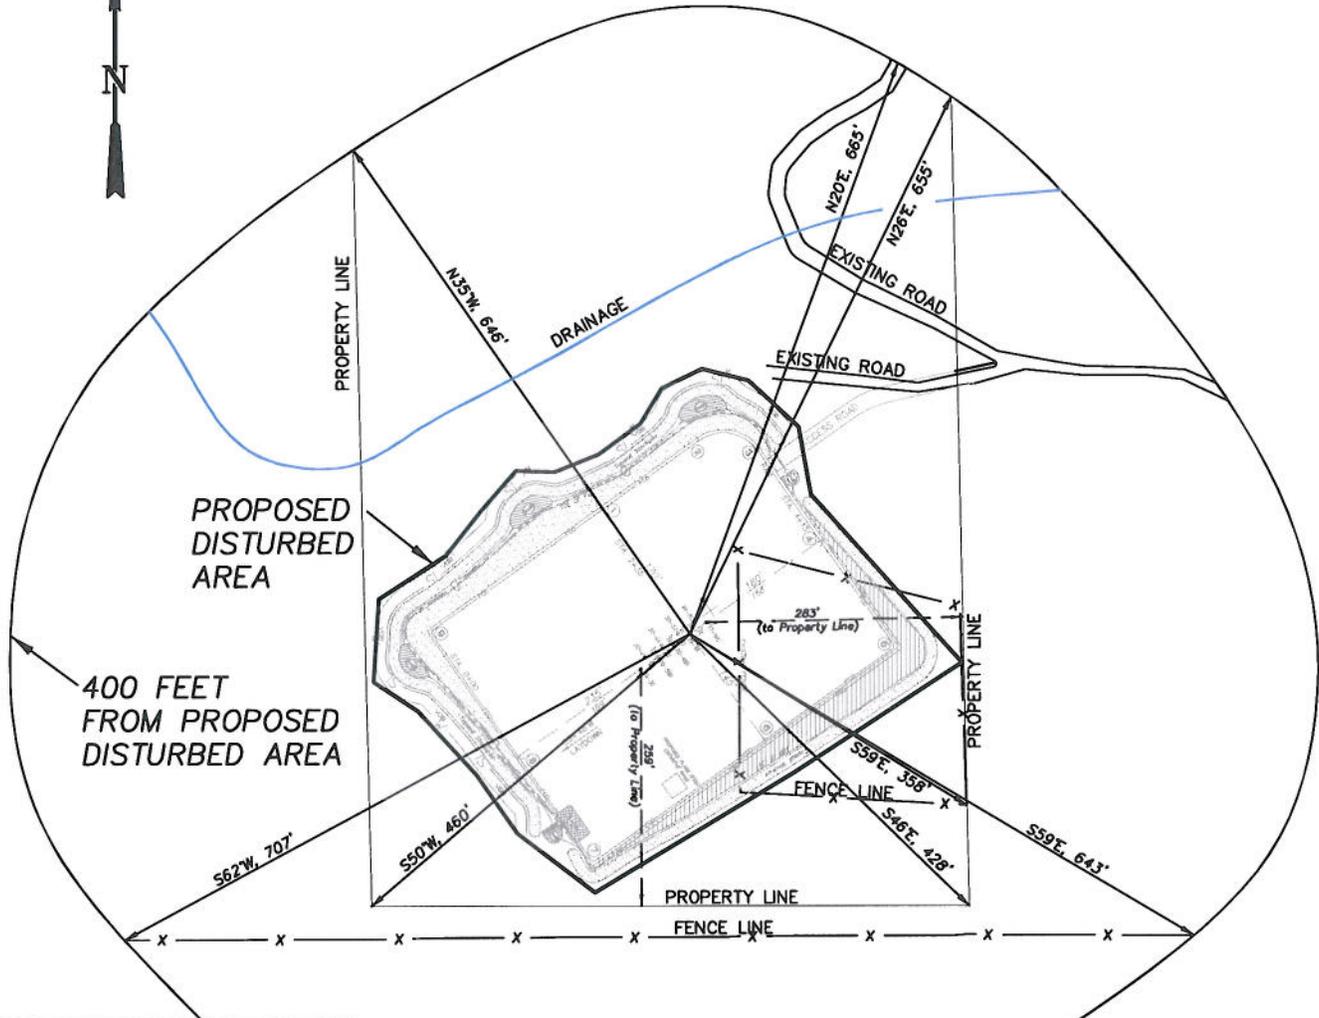

DISTANCE TO NEAREST PUBLIC ROAD IS ± 1030' FEET.
DISTANCE TO NEAREST BUILDING IS ± 830 FEET.
DISTANCE TO NEAREST ABOVE GROUND UTILITY IS ± 935' FEET.
DISTANCE TO NEAREST RAILROAD IS ±12,600'.

Surface use of the area is grazing. Vegetation consists mainly of sage brush and native grasses.

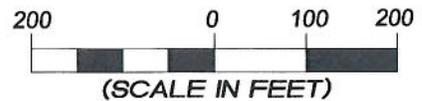

906 Main Street
 Evanston, Wyoming 82930
 Phone No. (307) 789-4545

Addendum		Scale: 1" = 200'		SHEET 1j OF 10
Project No.	09-04-39	Date Surveyed:	9/12/09	
Date Drawn:	12/09/10	Latest Revision Date:		