


1. SITE FEATURES AND TOPOGRAPHY WAS PROVIDED BY SCHMUESER GORDON MEYER, 118 WEST 6TH STREET, SUITE 200, GLENWOD SPRINGS, CO 81601 (970) 945-1004.
2. BENCHMARK:

DELTA CONTROL POINT #7
NORTHING: 531730.793
EASTING: 358637.208

LATITUDE: 39d16'16.955330"
LONGITUDE: -107d45'56.611990"
(NAD1983)
3. ALL CONTOUR INFORMATION USED FOR DESIGN WILL NEED TO BE FIELD VERIFIED.
4. POND VOLUMES SHOWN ON PLANS ARE MEASURED FROM WATER SURFACE ELEVATION TO BOTTOM OF POND.

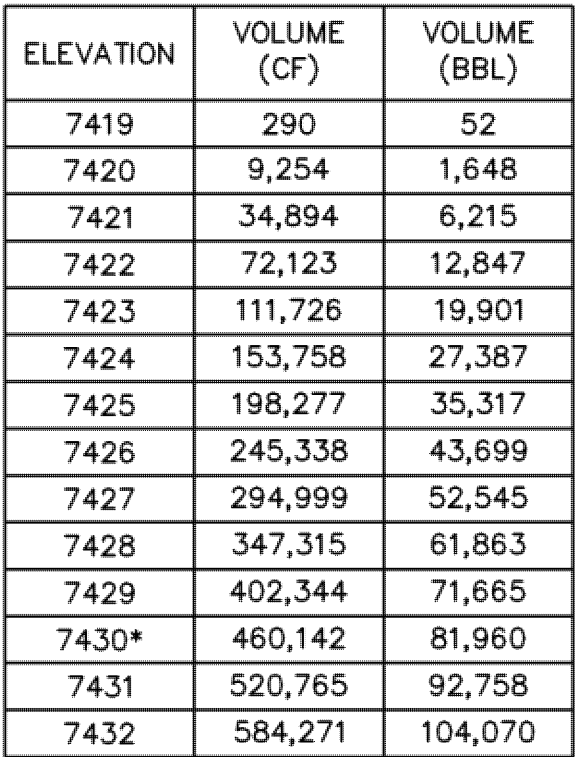

* NOTE: MAXIMUM WATER SURFACE
ELEVATION PROVIDING 2' OF FREEBOARD.

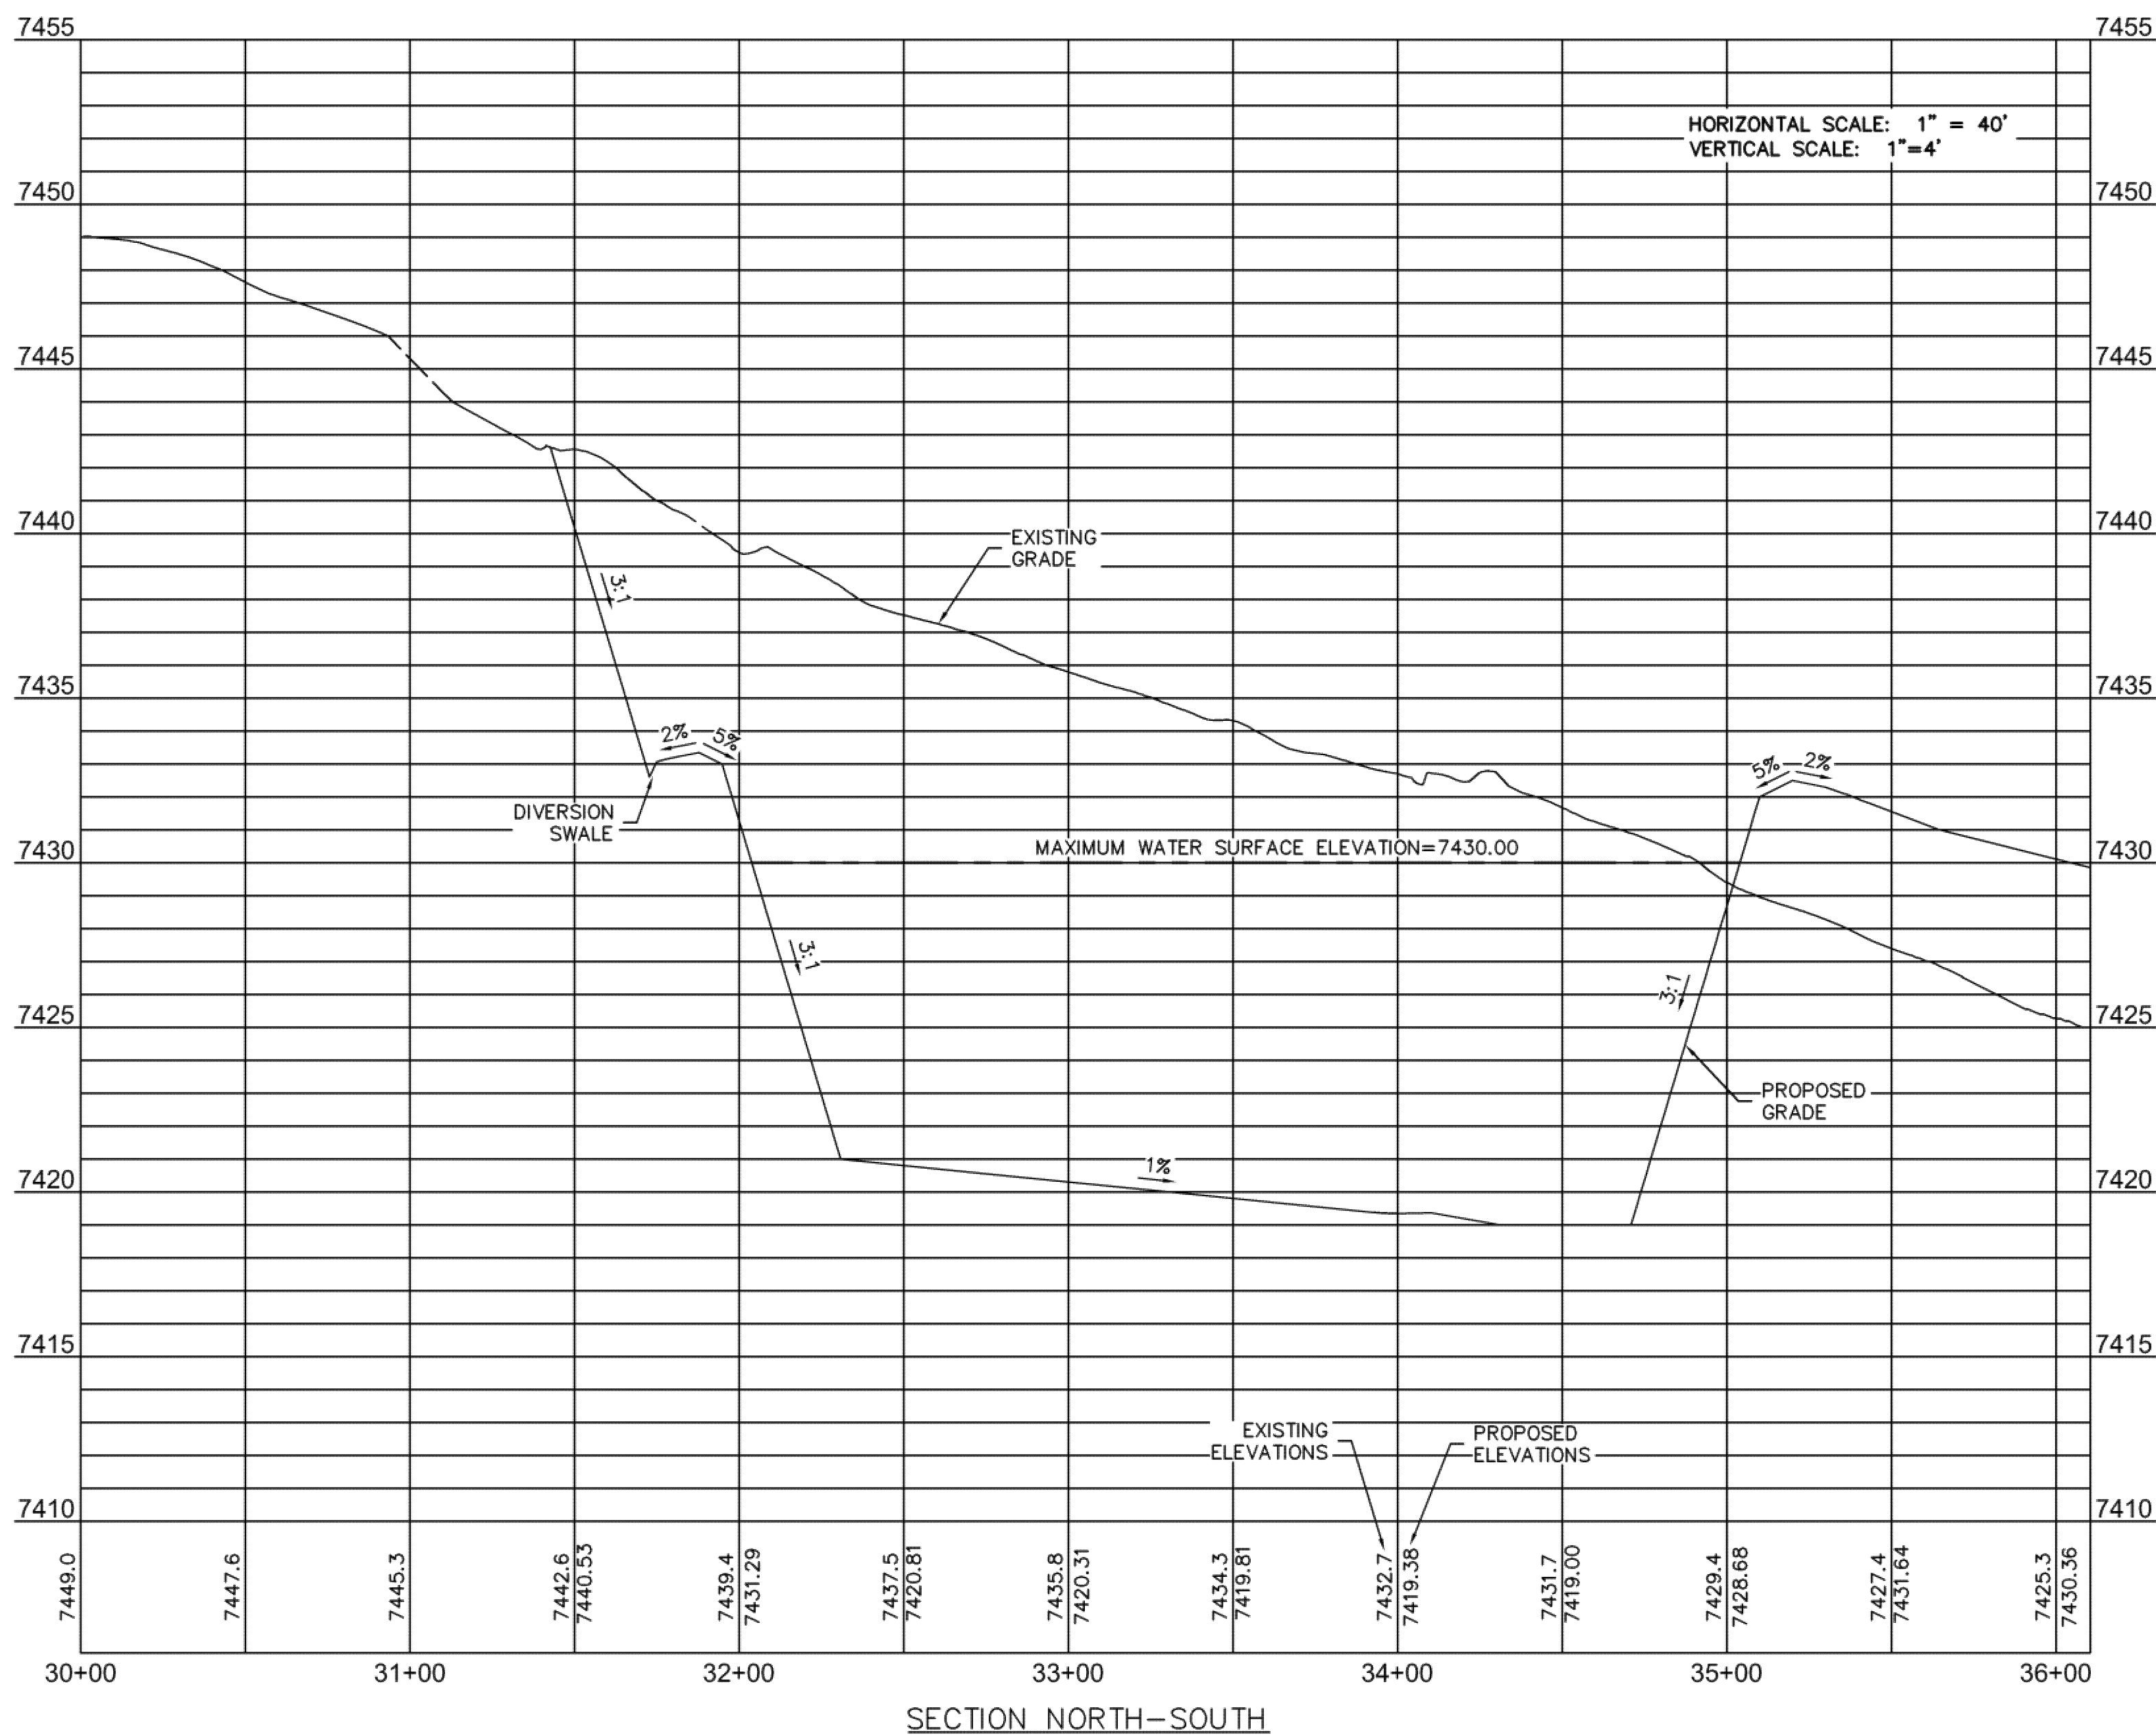


Figure 10

OLSSON
ASSOCIATES

Union Boulevard, Suite 700
Wood, CO 80228-1825
TEL 720.962.6072
FAX 720.962.6195
www.oaconsulting.com

NOTE
THIS DOCUMENT HAS BEEN
RELEASED BY OLSSON
ASSOCIATES ONLY FOR
REVIEW BY REGULATORY
AGENCIES AND OTHER
PROFESSIONALS, AND IS
SUBJECT TO CHANGE. THIS
DOCUMENT IS NOT TO BE
USED FOR CONSTRUCTION.

OLSSON ASSOCIATES ASSUMES NO RESPONSIBILITY FOR EXISTING UTILITY LOCATIONS (HORIZONTAL OR VERTICAL). THE EXISTING UTILITIES SHOWN ON THIS DRAWING HAVE BEEN PLOTTED FROM THE BEST AVAILABLE INFORMATION. IT IS HOWEVER THE RESPONSIBILITY OF THE CONTRACTOR TO FIELD VERIFY THE LOCATION OF ALL UTILITIES PRIOR TO THE COMMENCEMENT OF ANY CONSTRUCTION ACTIVITIES.



CALL 1-800-922-1987 SEVENTY TWO HOURS IN ADVANCE BEFORE YOU DIG, GRADE, OR EXCAVATE FOR THE MARKING OF UNDERGROUND MEMBER UTILITIES

[illegible]

POND SECTIONS	
NORTH VEGA WATER IMPOUNDMENT DELTA PETROLEUM CORPORATION	
MESA COUNTY, COLORADO	2010

drawn by: _____ BLM
checked by: _____ WEP
approved by: _____ WEP
QA/QC by: _____ LCP
project no.: _____ 010-0722
drawing no.: 06 100722_PDSEC.dwg
date: _____ 04.18.2011

SHEET
06 of 14