

Physical Address: 345 Comanche St.
Mail to: Box 384 Kiowa, CO 80117
Ph. 303-621-8672 - Fax 303-621-2717
www.highprairiesurvey.com

Job # 12218 Silver Heels #1

Inv # 2155

High Prairie Surveying of Kiowa, Colorado has in accordance with a request from **Pronghorn Operating LLC** has determined the location of **SILVER HEELS #1** to be **2242 feet FNL**, and **2041 feet FWL**, (90° off Section lines) of **SECTION 9**, Township **13s**, Range **46w** of the 6th Principal Meridian, **Cheyenne County**, Colorado.

Date: Staked on 10/18/12 drawn on 10/23/12.

Rev: 01/23/13 - Moved well


Re: Staked by Keith Westfall

Drawn: Drawn by Dustin Cotter

Location Drawing



There are no apparent improvements within 400' of proposed well pad.

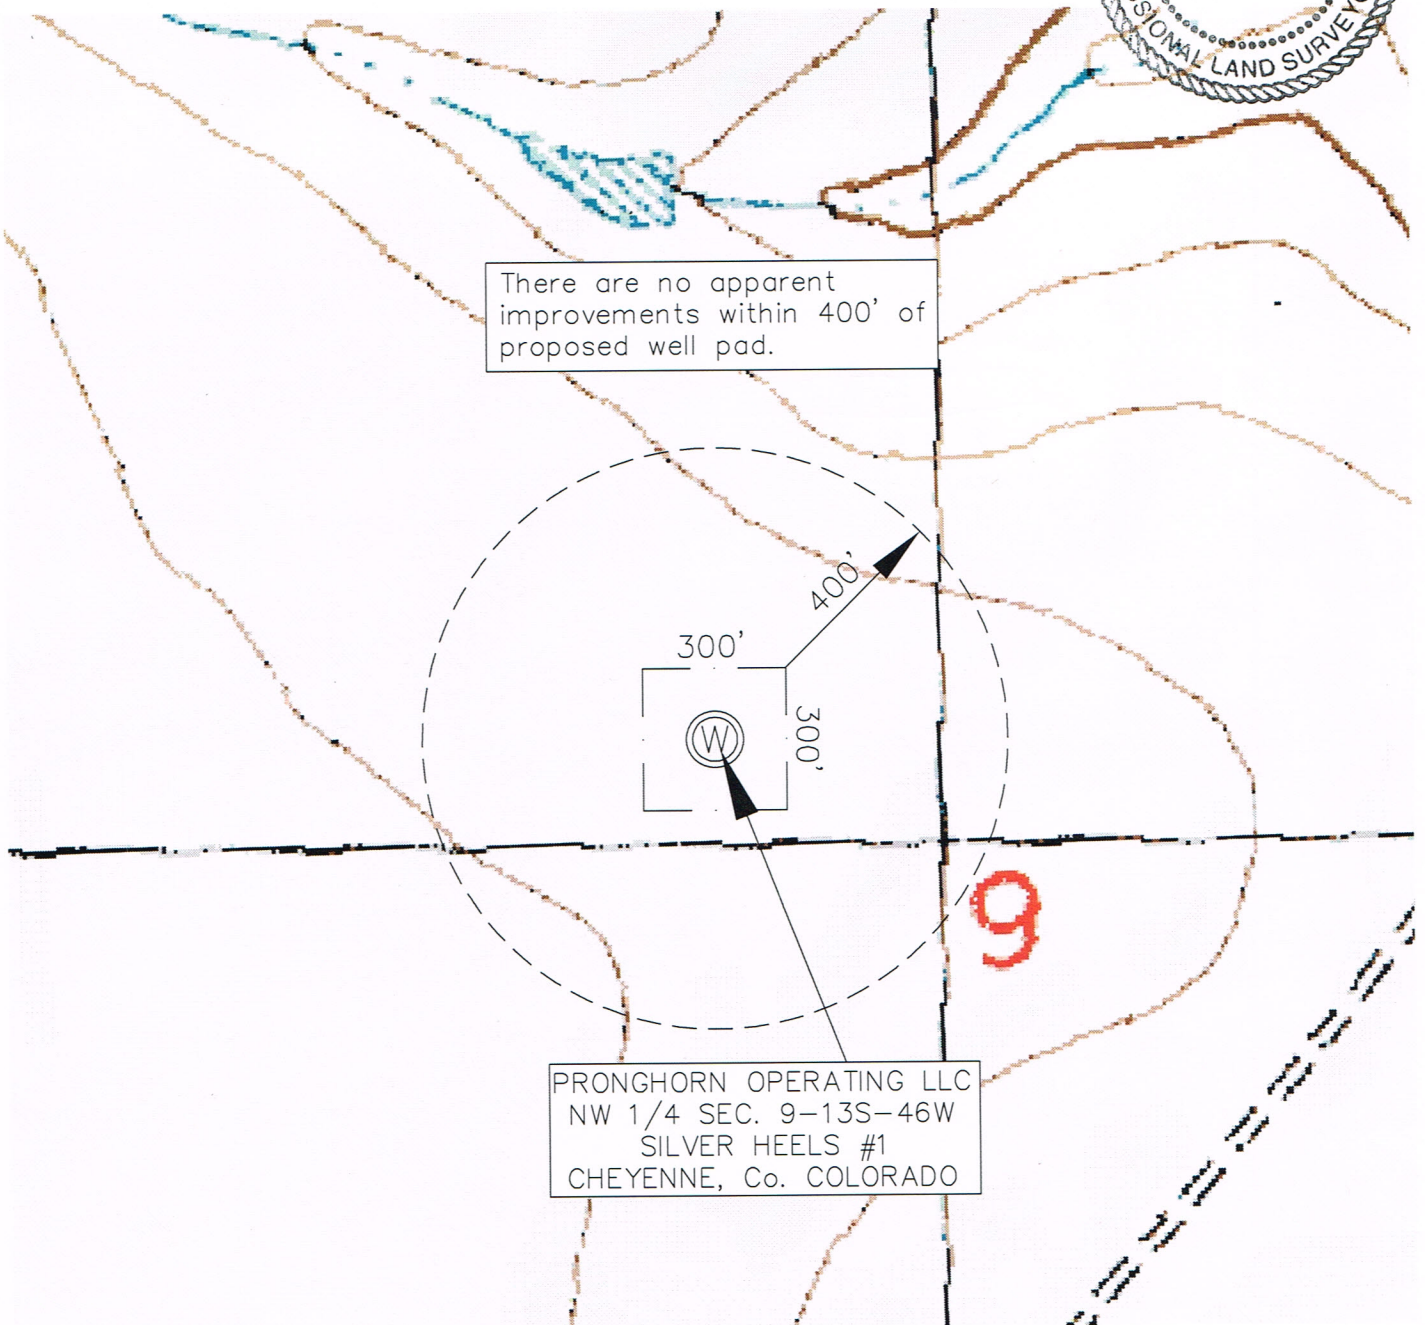

PRONGHORN OPERATING LLC
NW 1/4 SEC. 9-13S-46W
SILVER HEELS #1
CHEYENNE, Co. COLORADO