
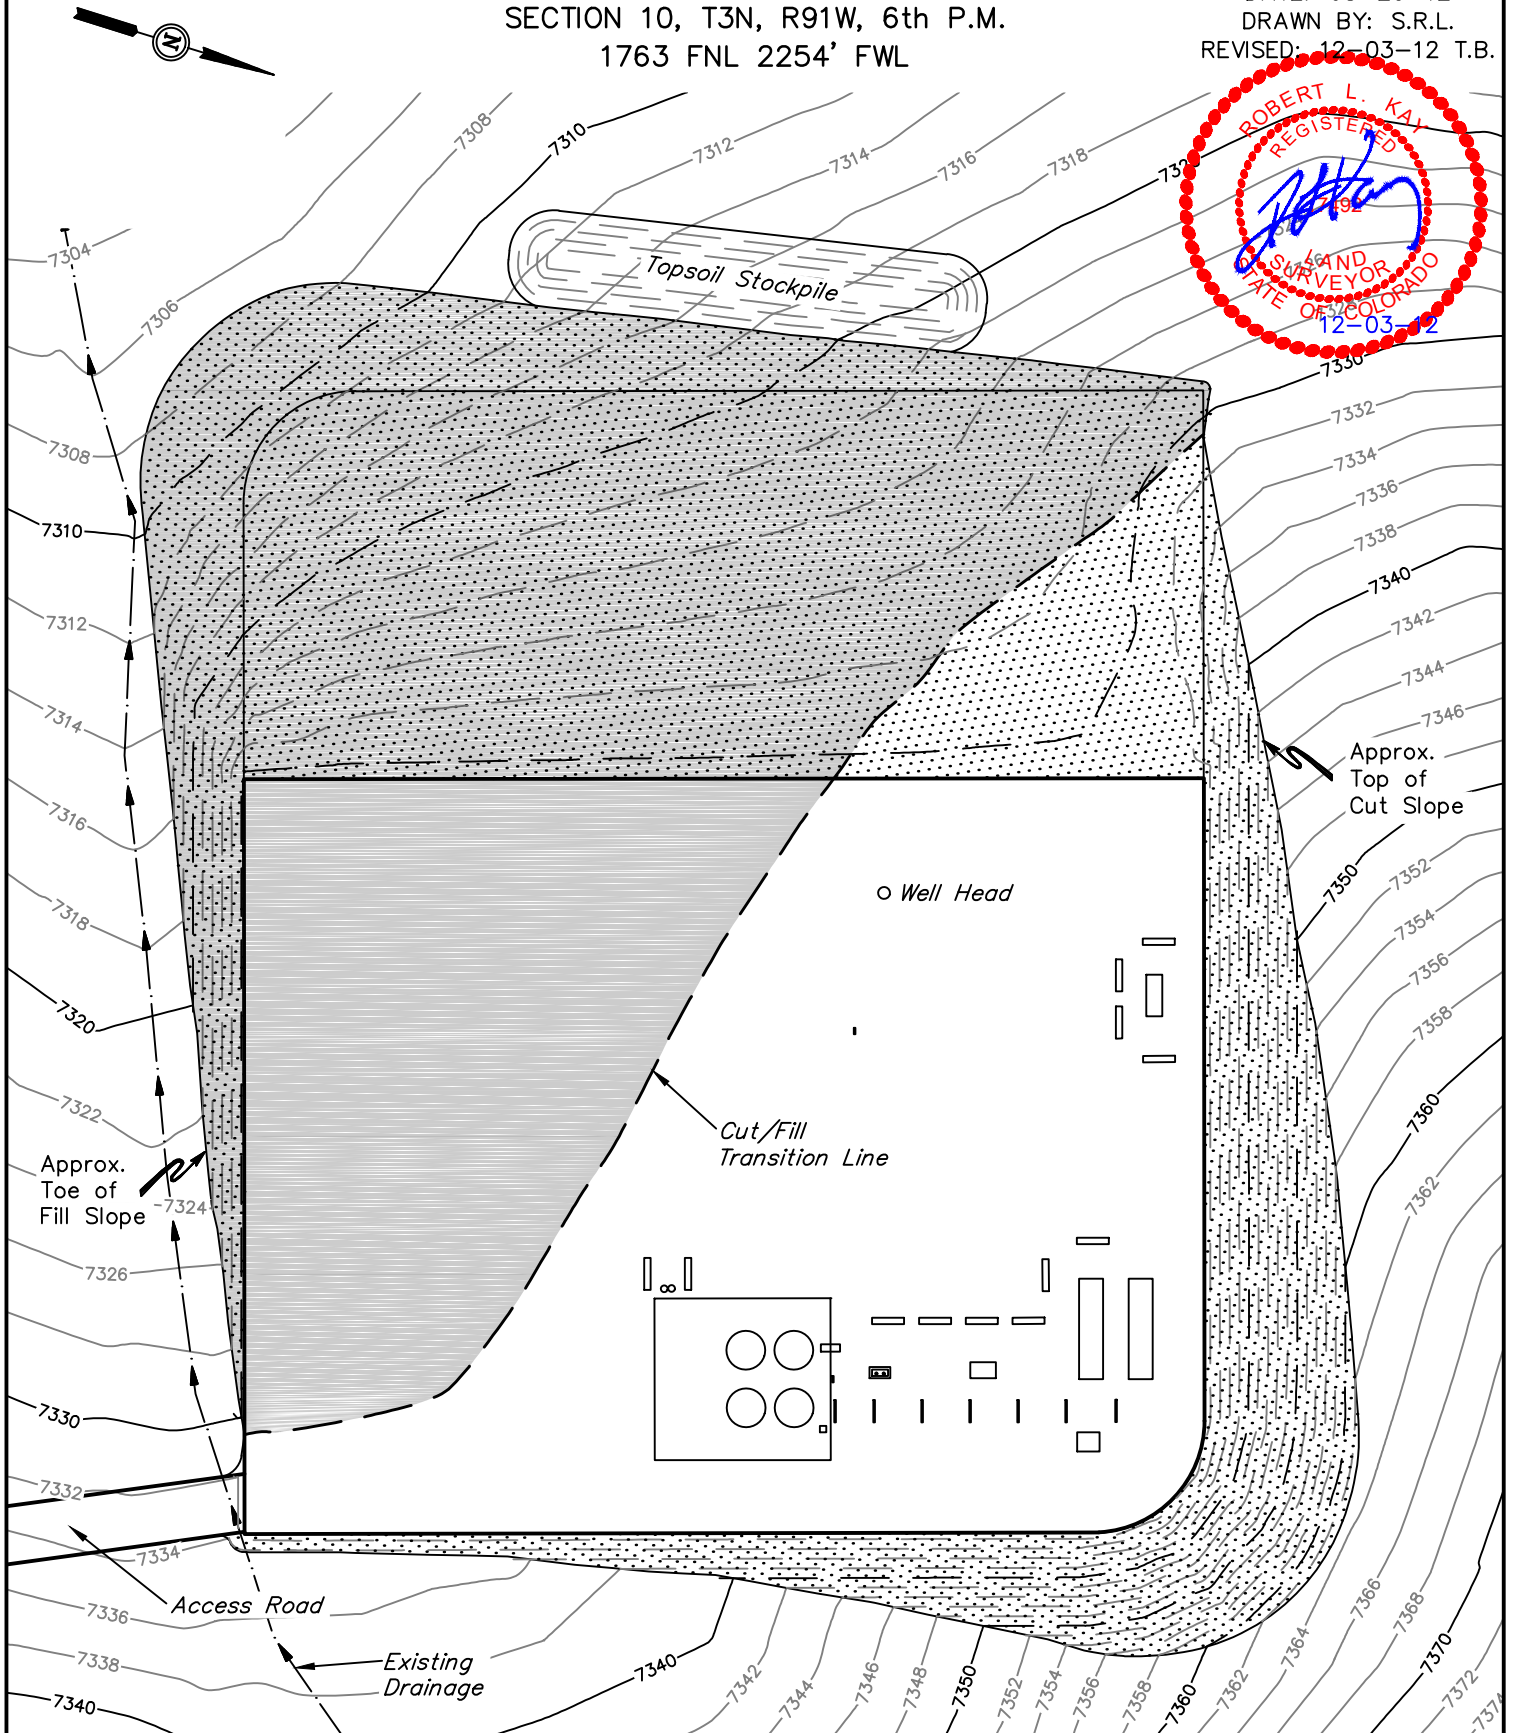


SWEPI LP
RECLAMATION DIAGRAM FOR
MORAPOS CREEK #1-10
SECTION 10, T3N, R91W, 6th P.M.
1763 FNL 2254' FWL

FIGURE #4

SCALE: 1" = 60'
DATE: 08-20-12
DRAWN BY: S.R.L.
REVISED: 12-03-12 T.B.

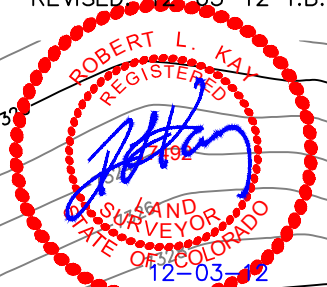

 RECLAIMED AREA

APPROXIMATE ACREAGES
UN-RECLAIMED = ± 1.618 ACRES

UINTAH ENGINEERING & LAND SURVEYING
85 So. 200 East * Vernal, Utah 84078 * (435) 789-1017