


ELM RIDGE EXPLORATION COMPANY, LLC: IGE 103  
1110' FNL, 1470' FEL, SECTION 8, T-33-N, R-8-W, N.M.P.M.,  
LA PLATA COUNTY, CO. GROUND LEVEL ELEVATION: 6709'

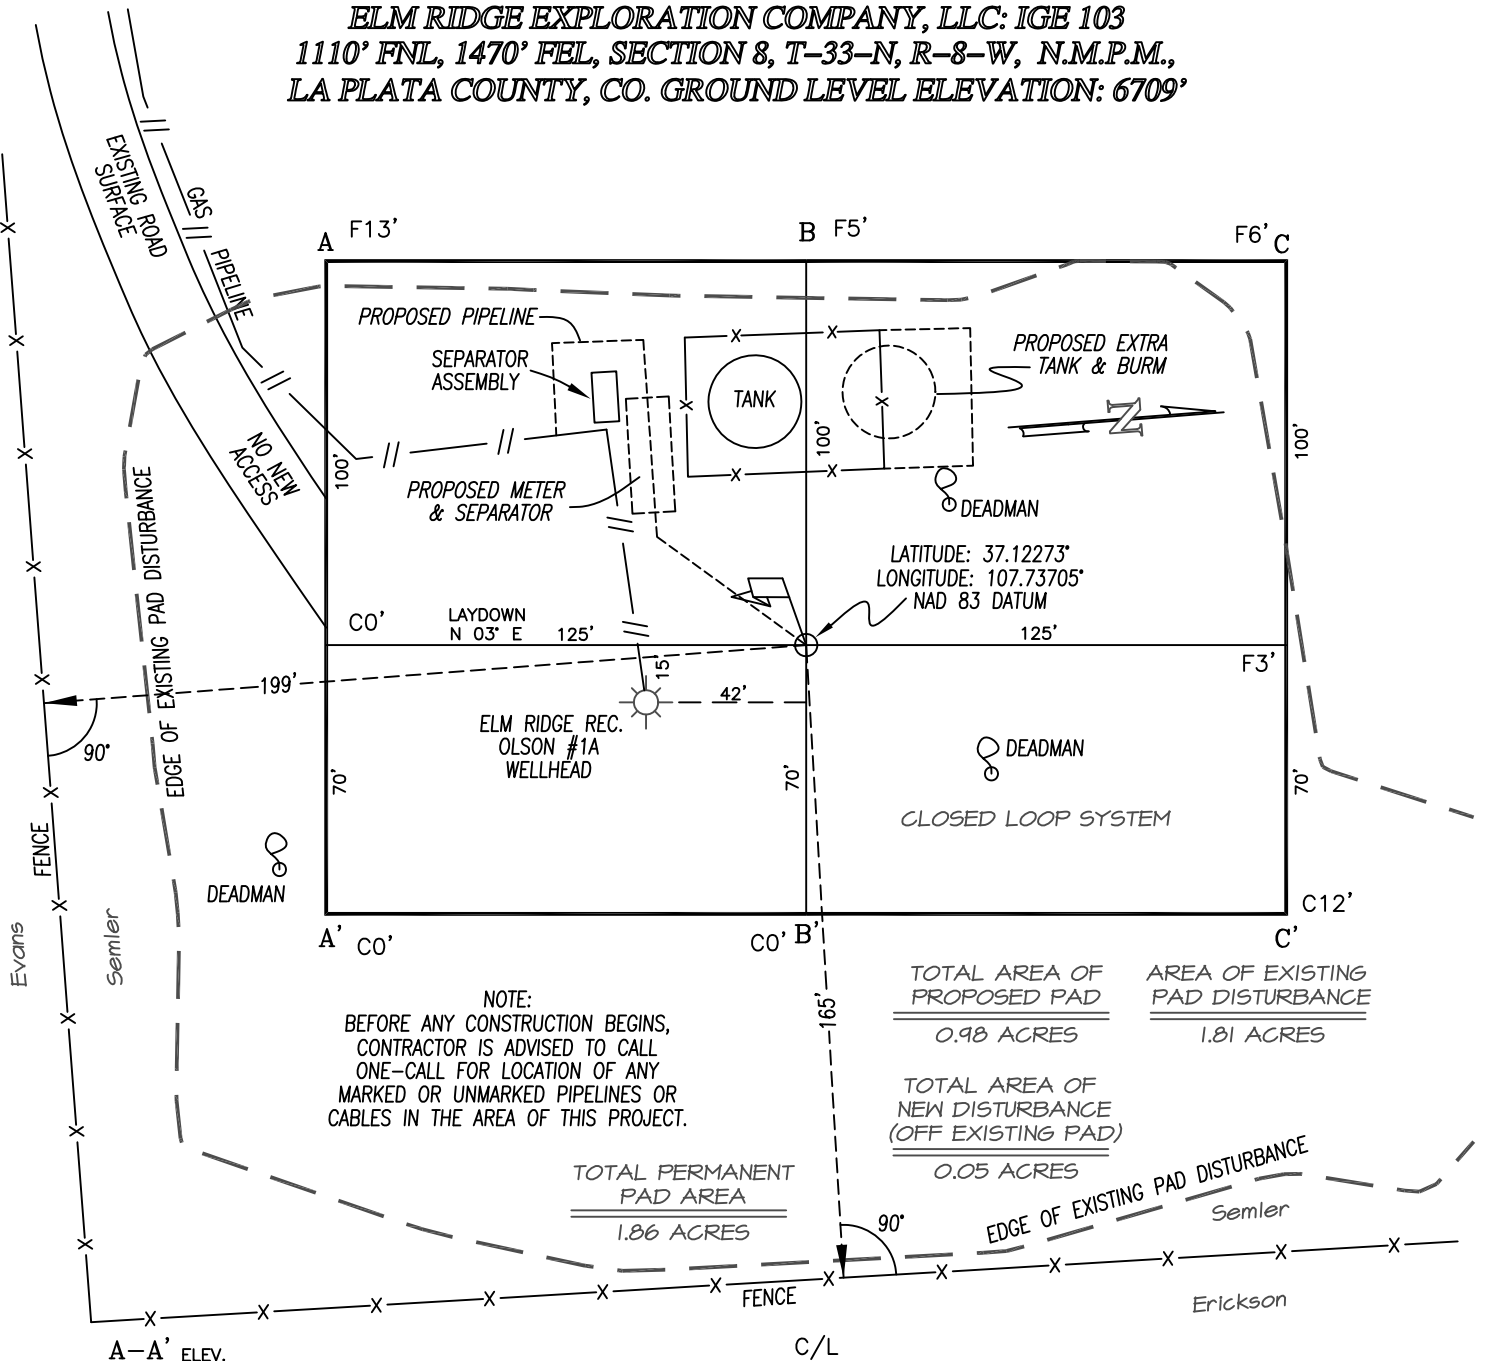

| A-A' ELEV. |  | C/L |  |
|------------|--|-----|--|
| 6719       |  |     |  |
| 6709       |  |     |  |
| 6699       |  |     |  |

| B-B' |  |  |  |  |
|------|--|--|--|--|
| 6719 |  |  |  |  |
| 6709 |  |  |  |  |
| 6699 |  |  |  |  |

| C-C' |  |  |  |  |
|------|--|--|--|--|
| 6719 |  |  |  |  |
| 6709 |  |  |  |  |
| 6699 |  |  |  |  |

revised: 12/6/13

**DRAWING SCALE: 1" = 50'**

DATE DRAWN: 10/21/04

NORTHSTAR SURVEYING & MAPPING, INC.

FILE NO.ELM005CF

DRAWN BY: K.R.

CHECKED BY: K.R.