

1801 Broadway
Suite 500
Denver, Colorado 80202



Callie Fiddes
Regulatory Technician
Tel: 303.398.0550
E-mail: cfiddes@gwogco.com

January 14, 2014

Colorado Oil and Gas Conservation Commission
1120 Lincoln Street, Suite 801
Denver, Colorado 80203

RE: **Proposed Wellbore Spacing Unit**
Raindance FD 30-024HC

Codell New Drill
Township 6 North, Range 67 West, 6th P.M.
Section 30
Weld County, Colorado

Dear Director:

Great Western Operating Company, LLC is planning to drill the above captioned well in accordance with the provisions of COGCC Rule 318(1)e(2).

Great Western proposed wellbore spacing unit consists of:

- **W2 Sec 30**

The 30 day notification time has passed and we have not received any objections to such well locations or proposed spacing unit, therefore Great Western hereby requests the Director to approve the above mentioned well. Great Western Operating Company, LLC respectfully requests that the COGCC review the enclosed map illustrating the proposed wellbore spacing unit.

Respectfully,

A handwritten signature in blue ink that reads "Callie Fiddes".

Callie Fiddes
Regulatory Technician
Great Western Operating Company, LLC

R R T6N, R67W, 6th P.M.

68 67

1998 Alum. Cap. 0.2' Below Ground, Found in Monument Box, L.S. #23513 Lot: 40.4648037 Long: 104.9441517

1995 Alum. Cap. 0.3' Below Ground, P.L.S. #22098 Lot: 40.4648897 Long: 104.9353444

2001 Alum. Cap. 0.2' Below Ground, Found in Monument Box, P.L.S. #31169 Lot: 40.4575867 Long: 104.9441556

2001 Alum. Cap. 0.2' Below Ground, Found in Monument Box, P.L.S. #31169 Lot: 40.4575867 Long: 104.9441556

1995 Alum. Cap. 0.1' High, L.S. #22098 Lot: 40.4576757 Long: 104.9354817

1998 Alum. Cap. P.L.S. #22098 Lot: 40.4576757 Long: 104.9264478






West 1/4 Cor. Sec. 19, 1998 Alum. Cap. 0.4' Below Ground, Found in Monument Box at Rd. Intersection Lot: 40.4721897 Long: 104.9264537

2001 Alum. Cap. 0.2' High, L.S. #22098 Lot: 40.4649427 Long: 104.9264537

1995 Alum. Cap. 0.3' Above Ground, Alum. Pipe Lot: 40.4650627 Long: 104.9264537

MC 1987 Alum. Cap 0.3' Above Ground, Alum. Pipe Lot: 40.4650627 Long: 104.9264537

Rebar Lot: 40.4613917 Long: 104.9264677










GREAT WESTERN OIL & GAS COMPANY
Well location, RAINDANCE FD 30-024HC, located as shown in the SE 1/4 SW 1/4 of Section 30, T6N, R67W, 6th P.M., Weld County, Colorado.

BASIS OF ELEVATION
USGS COOPERATIVE BASE NETWORK CONTROL STATION, DESIGNATION 'VERMILYEA'. NGS DATA SHEET LISTS THE NAVD 88 ELEVATION AS BEING 5026 FEET

BASIS OF BEARINGS
BASIS OF BEARINGS IS A G.P.S. OBSERVATION.

LEGEND:
 ○ = 90° SYMBOL
 ● = PROPOSED WELL HEAD.
 ○ = PROPOSED TARGET BOTTOM HOLE.
 ▲ = SECTION CORNERS LOCATED.
 ▽ = SECTION CORNERS RE-ESTABLISHED.
 (Not Set on Ground.)
 ◇ = PROPOSED ENTRY POINT.

LINE TABLE

LINE	DIRECTION	LENGTH
L1	N87°59'43"W	1573.23'

SCALE
0 50 100

CERTIFICATE

THIS IS TO CERTIFY THAT THE ABOVE PLAT WAS PREPARED FROM FIELD NOTES OF ACTUAL SURVEYS MADE BY ME OR UNDER MY SUPERVISION AND THAT THE SAME ARE TRUE AND CORRECT TO THE BEST OF MY KNOWLEDGE AND BELIEF.

REGISTERED AND SIGNATORY
REGISTRATION NO. 98-31413
STATE OF COLORADO

REMOVED: 10-21-13 H.K.W.
REVISED: 04-02-13 J.W.

UTAH ENGINEERING & LAND SURVEYING

85 SOUTH 200 EAST - VERNAL, UTAH 84078
(435) 789-1017

SCALE: 1" = 1000'

PARTY: D.N. K.H. H.K.W.


WEATHER: COLD

DATE SURVEYED: 03-22-13

DATE DRAWN: 03-27-13

REFERENCES: G.L.O. PLAT

FILE: GREAT WESTERN OIL & GAS COMPANY

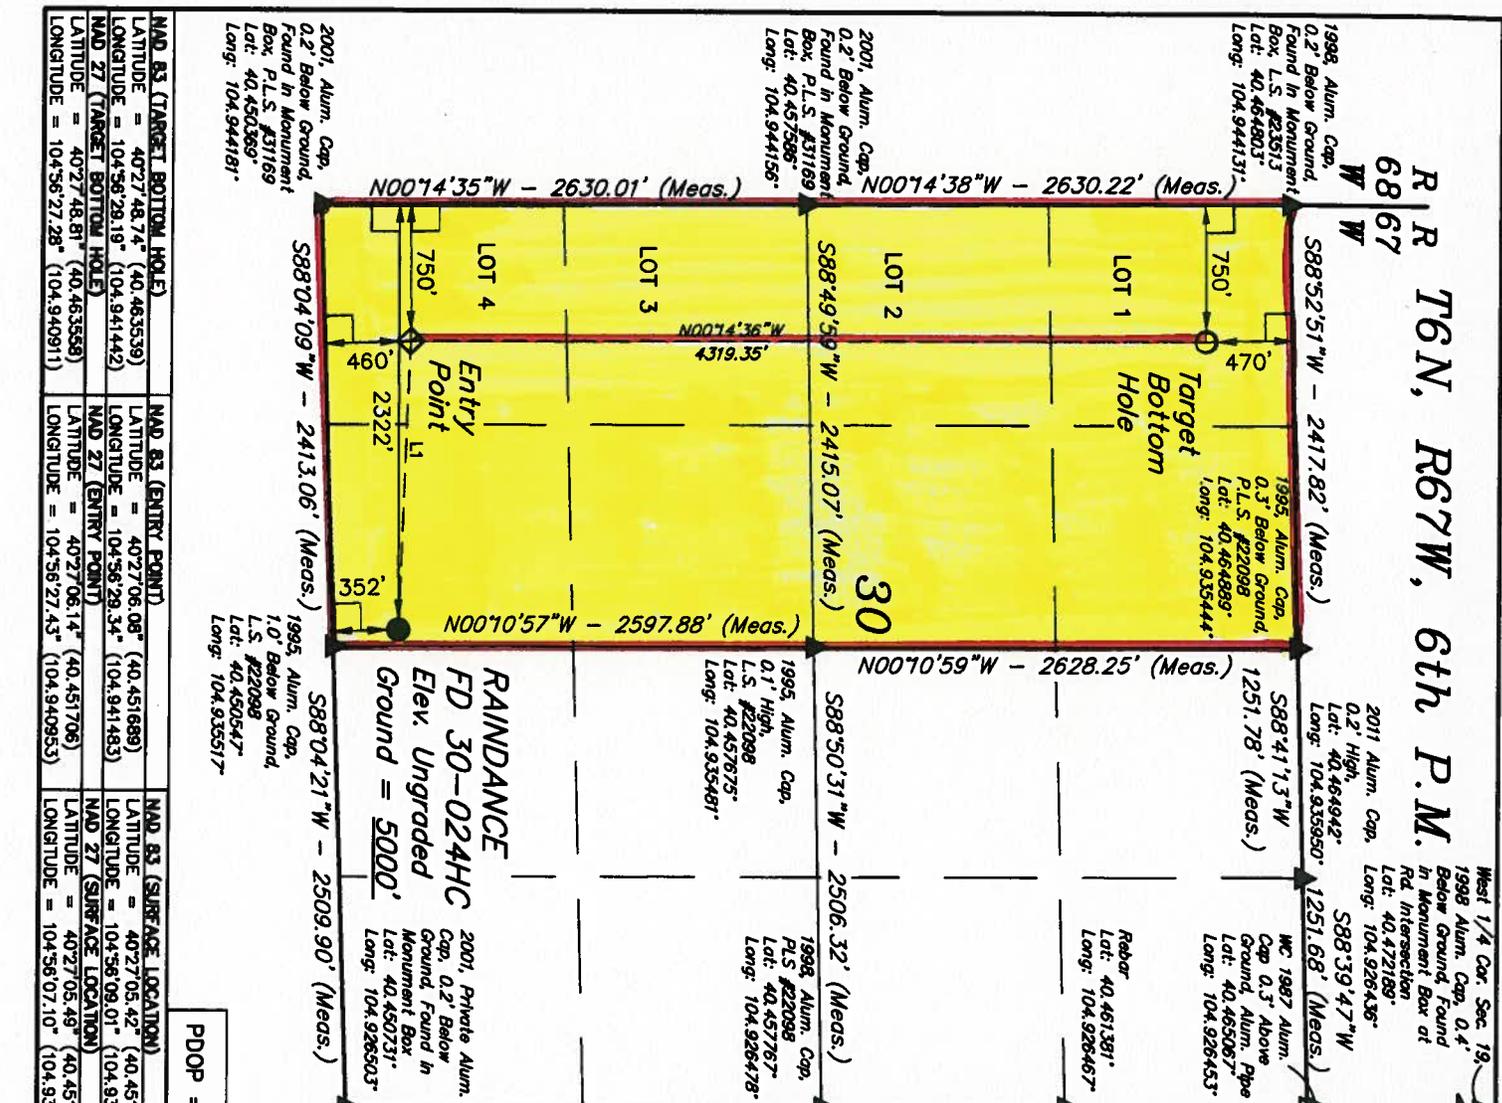

PDOP = 1.5