




Lat40°, Inc. 1635 Foxtrail Drive, Suite 325 Loveland, CO 970-776-3321

PROPOSED SCALED FACILITY DRAWING

SCHNEIDER 19Q-HZ PAD


SECTION: 19
TOWNSHIP: 5N
RANGE: 64W

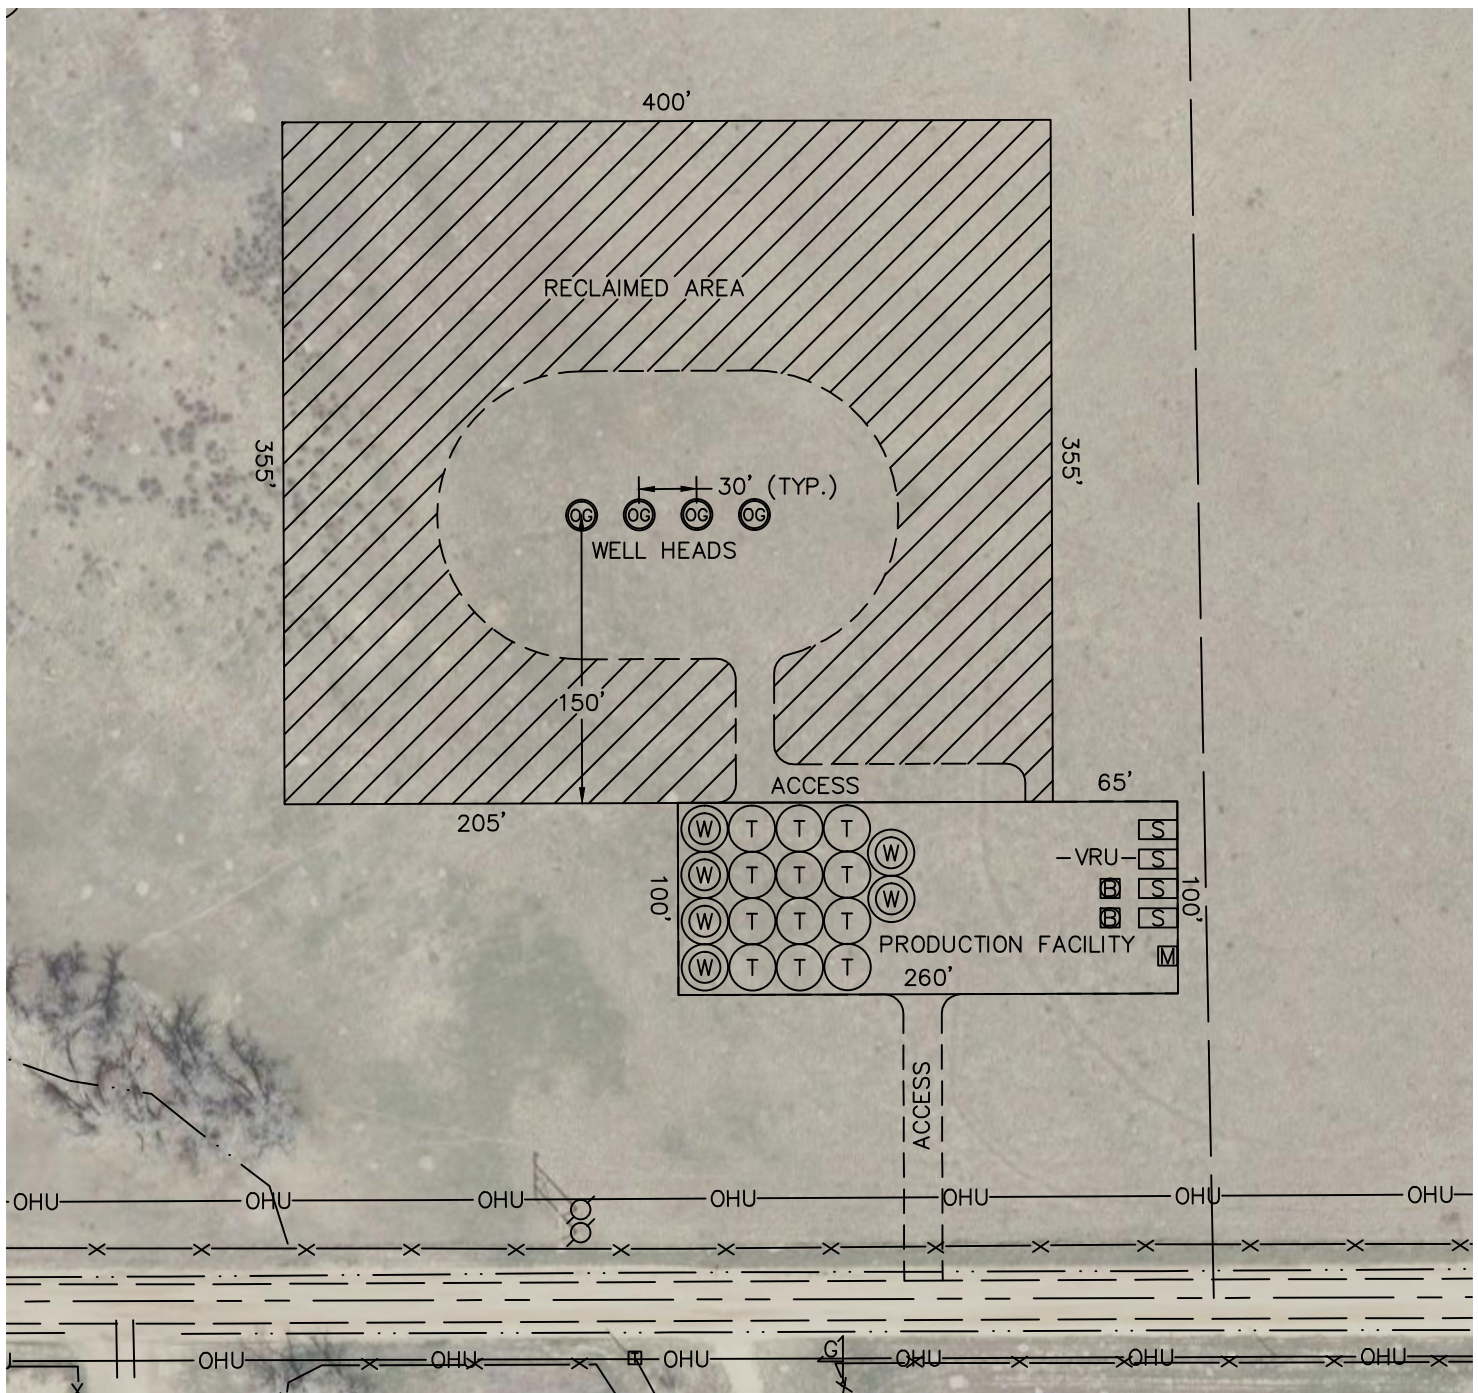

LEGEND

- PROPOSED WELL HEAD
- TANK BATTERY
- WATER TANK
- WATER VAULT
- SEPARATOR
- BURNER
- METER
- VRU-

TOTAL DISTURBED AREA OF LOCATION: ±3.9 ACRES
TOTAL SIZE OF LOCATION AFTER RECLAMATION: ±1.5 ACRES

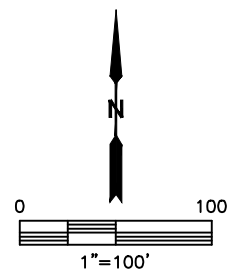

DATE: 4/24/2014
PROJECT#: 2013130