




Lat40°, Inc. 1635 Foxtrail Drive, Suite 325 Loveland, CO 970-776-3321

# PROPOSED SCALED FACILITY DRAWING

BOLTON 3N68W7TY PAD


SECTION: 7  
TOWNSHIP: 3N  
RANGE: 68W

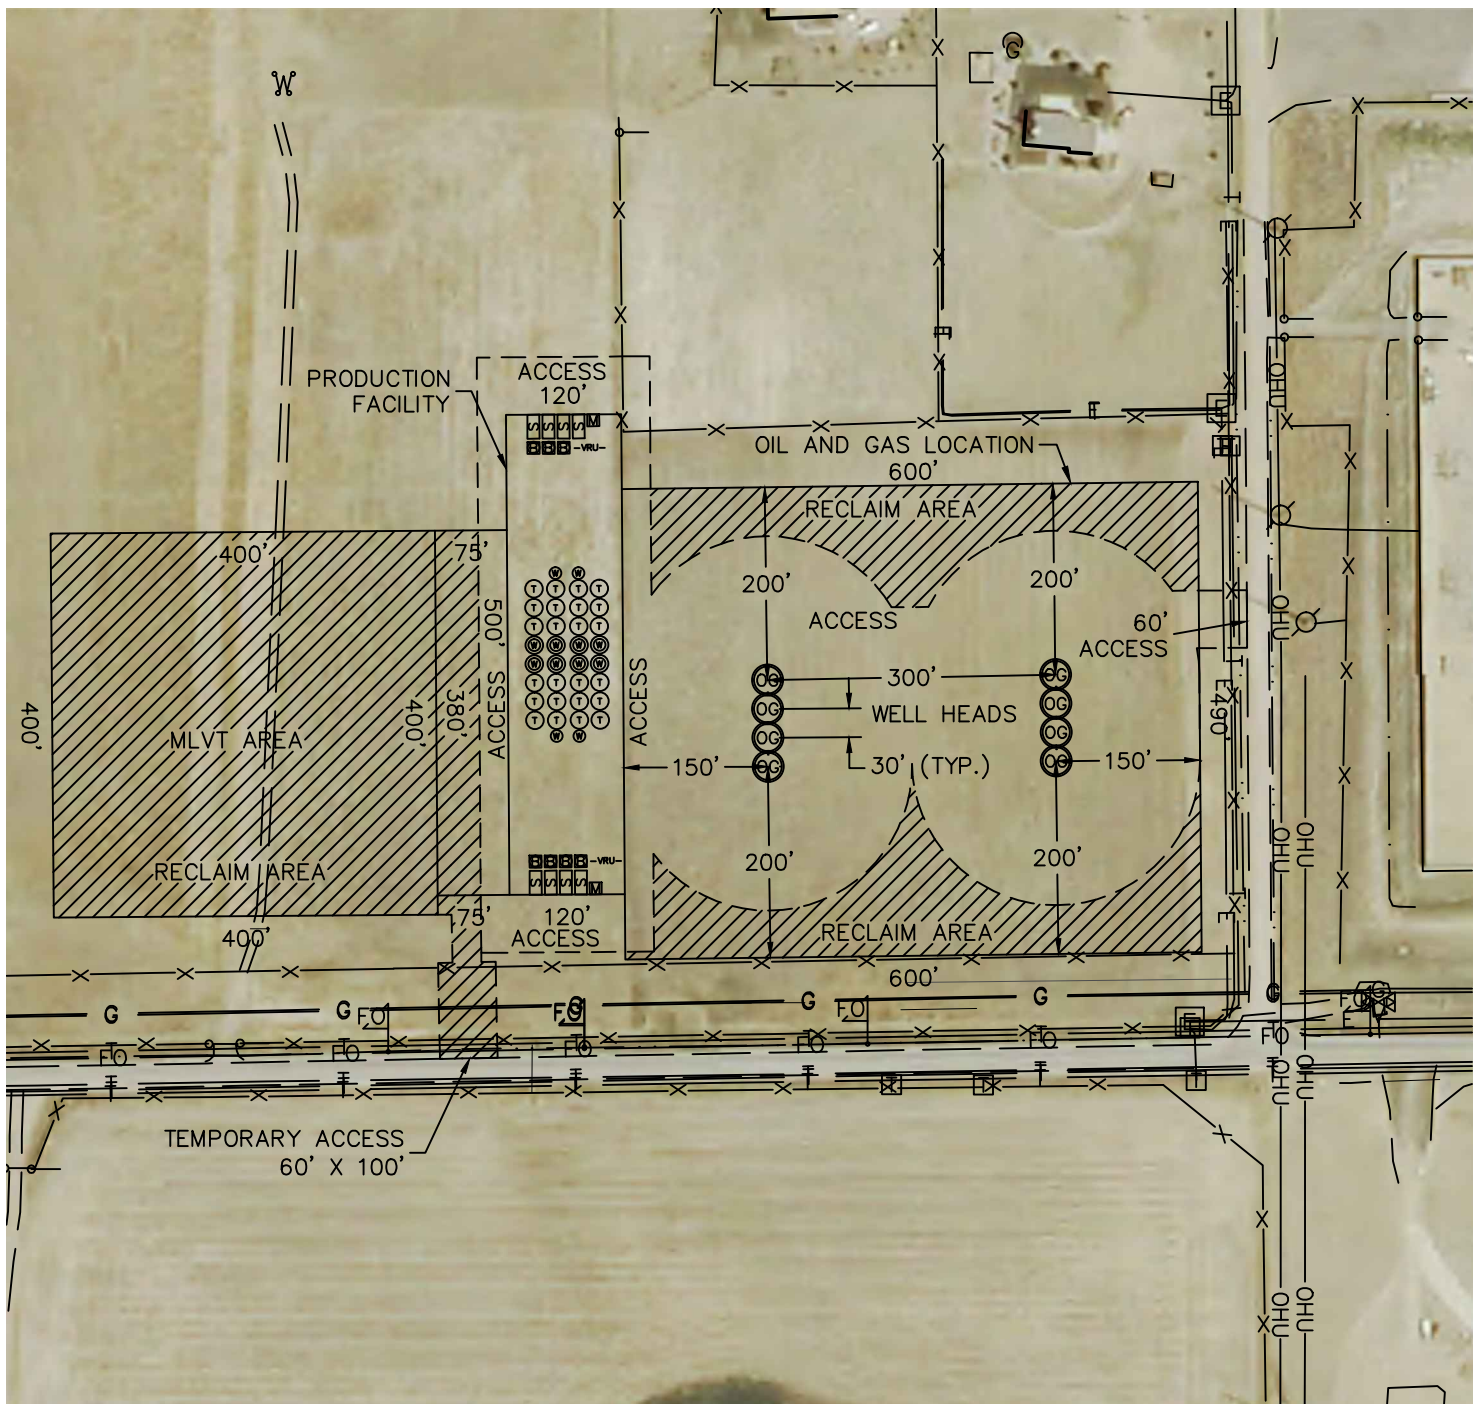

## LEGEND

- PROPOSED WELL HEAD
- TANK BATTERY
- WATER TANK
- WATER VAULT
- SEPARATOR
- ECD
- METER
- VAPOR RECOVERY UNIT

***TOTAL DISTURBED AREA OF LOCATION: ±13.3 ACRES***  
***TOTAL SIZE OF LOCATION AFTER RECLAMATION: ±7.0 ACRES***

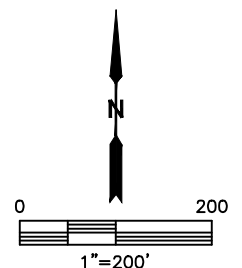

DATE: 12/31/2014  
PROJECT#: 2014102