




DRILLING COMPANY, INC.
WICHITA, KANSAS

Current Wellbore Diagram

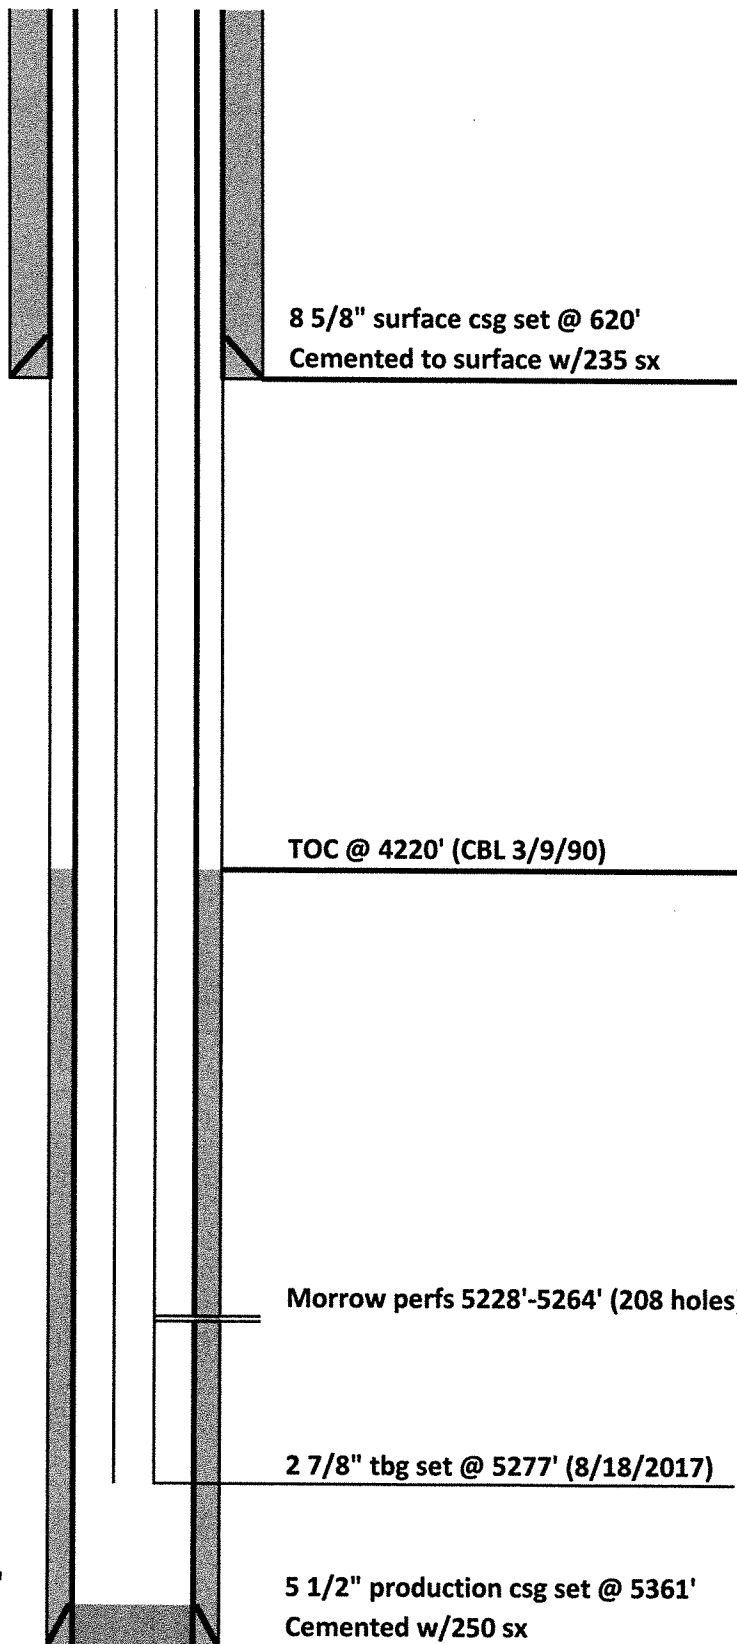

Date:	9/14/2017
Well Name:	NWAU #4
F/K/A:	Joe 14-24 #2
Former Op:	UPRC
Date of Xfer:	12/31/1991
Location:	462' FSL & 950' FWL SW/4 SW/4 24-13S-43W
County:	Cheyenne
State:	Colorado
API:	05-017-07121
GL:	4019'
KB:	4024'
Spud Date:	2/25/1990