


MULTI-WELL PLAN
DOTSERO SOUTH WELL & PRODUCTION PAD
SECTION 6, TOWNSHIP 7 NORTH, RANGE 64 WEST OF THE 6TH P.M.

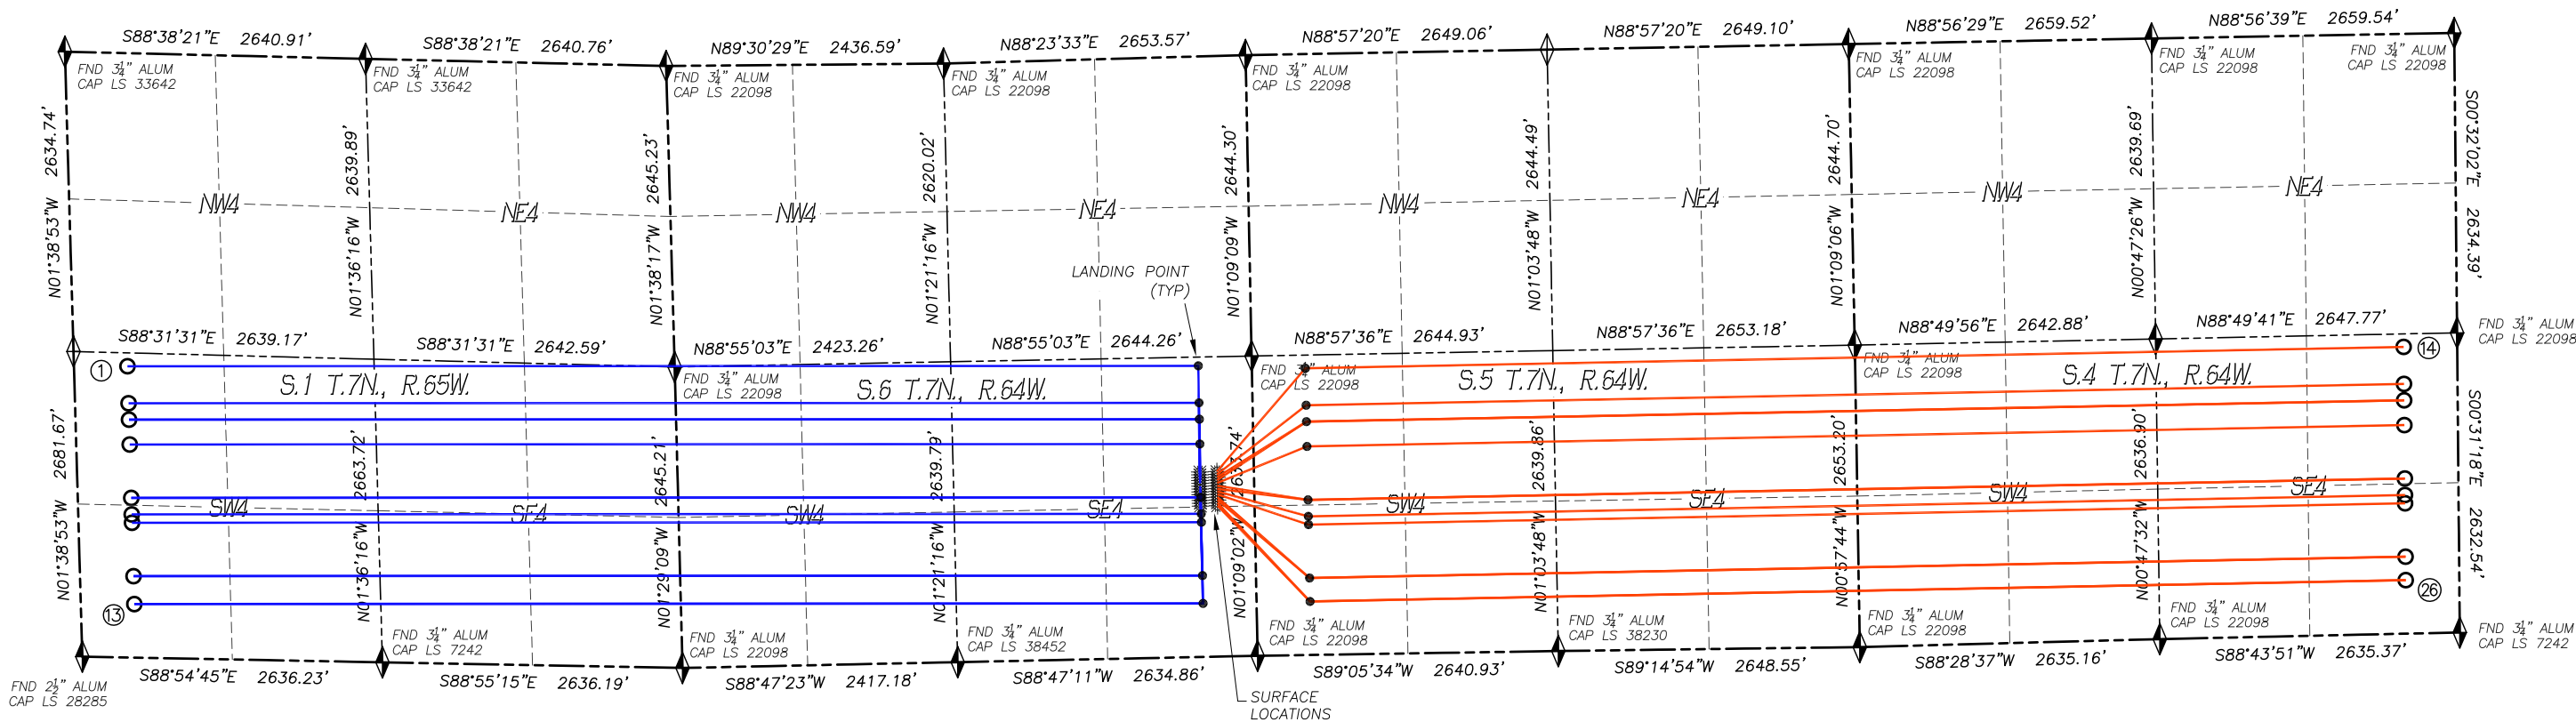

Bottom Hole Location (NAD83)						Bottom Hole Location (NAD83)					
No.	Well Name	Latitude	Longitude	Footage	BH Location STR	No.	Well Name	Latitude	Longitude	Footage	BH Location STR
1	Dotsero 6-8-2L	N40.60191°	W104.61842°	2558' FSL 470' FWL	1-7N-65W	14	Almont 5-8-2L	N40.60181°	W104.54645°	2519' FSL 470' FEL	4-7N-64W
2	Dotsero 6-4-4L	N40.60102°	W104.61840°	2233' FSL 470' FWL	1-7N-65W	15	Almont 5-4-4L	N40.60092°	W104.54645°	2194' FSL 470' FEL	4-7N-64W
3	Dotsero 6-9-1L	N40.60062°	W104.61839°	2089' FSL 470' FWL	1-7N-65W	16	Almont 5-9-1L	N40.60052°	W104.54645°	2050' FSL 470' FEL	4-7N-64W
4	Dotsero 6-9-3L	N40.60062°	W104.61839°	2089' FSL 470' FWL	1-7N-65W	17	Almont 5-9-3L	N40.60052°	W104.54645°	2050' FSL 470' FEL	4-7N-64W
5	Dotsero 6-10-2L	N40.60003°	W104.61838°	1871' FSL 470' FWL	1-7N-65W	18	Almont 5-10-2L	N40.59993°	W104.54645°	1832' FSL 470' FEL	4-7N-64W
6	Dotsero 6-11-1L	N40.59874°	W104.61835°	1402' FSL 470' FWL	1-7N-65W	19	Almont 5-11-1L	N40.59864°	W104.54646°	1363' FSL 470' FEL	4-7N-64W
7	Dotsero 6-11-3L	N40.59874°	W104.61835°	1402' FSL 470' FWL	1-7N-65W	20	Almont 5-11-3L	N40.59864°	W104.54646°	1363' FSL 470' FEL	4-7N-64W
8	Dotsero 6-5-4L	N40.59834°	W104.61834°	1257' FSL 470' FWL	1-7N-65W	21	Almont 5-5-4L	N40.59824°	W104.54646°	1218' FSL 470' FEL	4-7N-64W
9	Dotsero 6-12-2L	N40.59814°	W104.61833°	1184' FSL 470' FWL	1-7N-65W	22	Almont 5-12-2L	N40.59804°	W104.54646°	1145' FSL 470' FEL	4-7N-64W
10	Dotsero 6-13-1L	N40.59685°	W104.61830°	715' FSL 470' FWL	1-7N-65W	23	Almont 5-13-1L	N40.59675°	W104.54646°	676' FSL 470' FEL	4-7N-64W
11	Dotsero 6-13-3L	N40.59685°	W104.61830°	715' FSL 470' FWL	1-7N-65W	24	Almont 5-13-3L	N40.59675°	W104.54646°	676' FSL 470' FEL	4-7N-64W
12	Dotsero 6-14-2L	N40.59618°	W104.61828°	470' FSL 470' FWL	1-7N-65W	25	Almont 5-14-2L	N40.59619°	W104.54646°	470' FSL 470' FEL	4-7N-64W
13	Dotsero 6-6-4L	N40.59618°	W104.61828°	470' FSL 470' FWL	1-7N-65W	26	Almont 5-6-4L	N40.59619°	W104.54646°	470' FSL 470' FEL	4-7N-64W

LEGEND

- FOUND MONUMENT AS DESCRIBED
- CALCULATED POSITION
- PROPOSED WELL
- EXISTING WELL
- BOTTOM HOLE

PARKER, COLORADO
303.953.9841