


Lat40°, Inc. 6250 W. 10th Street, Unit 2, Greeley, CO 970-515-5294

PROPOSED SCALED FACILITY DRAWING




 

 




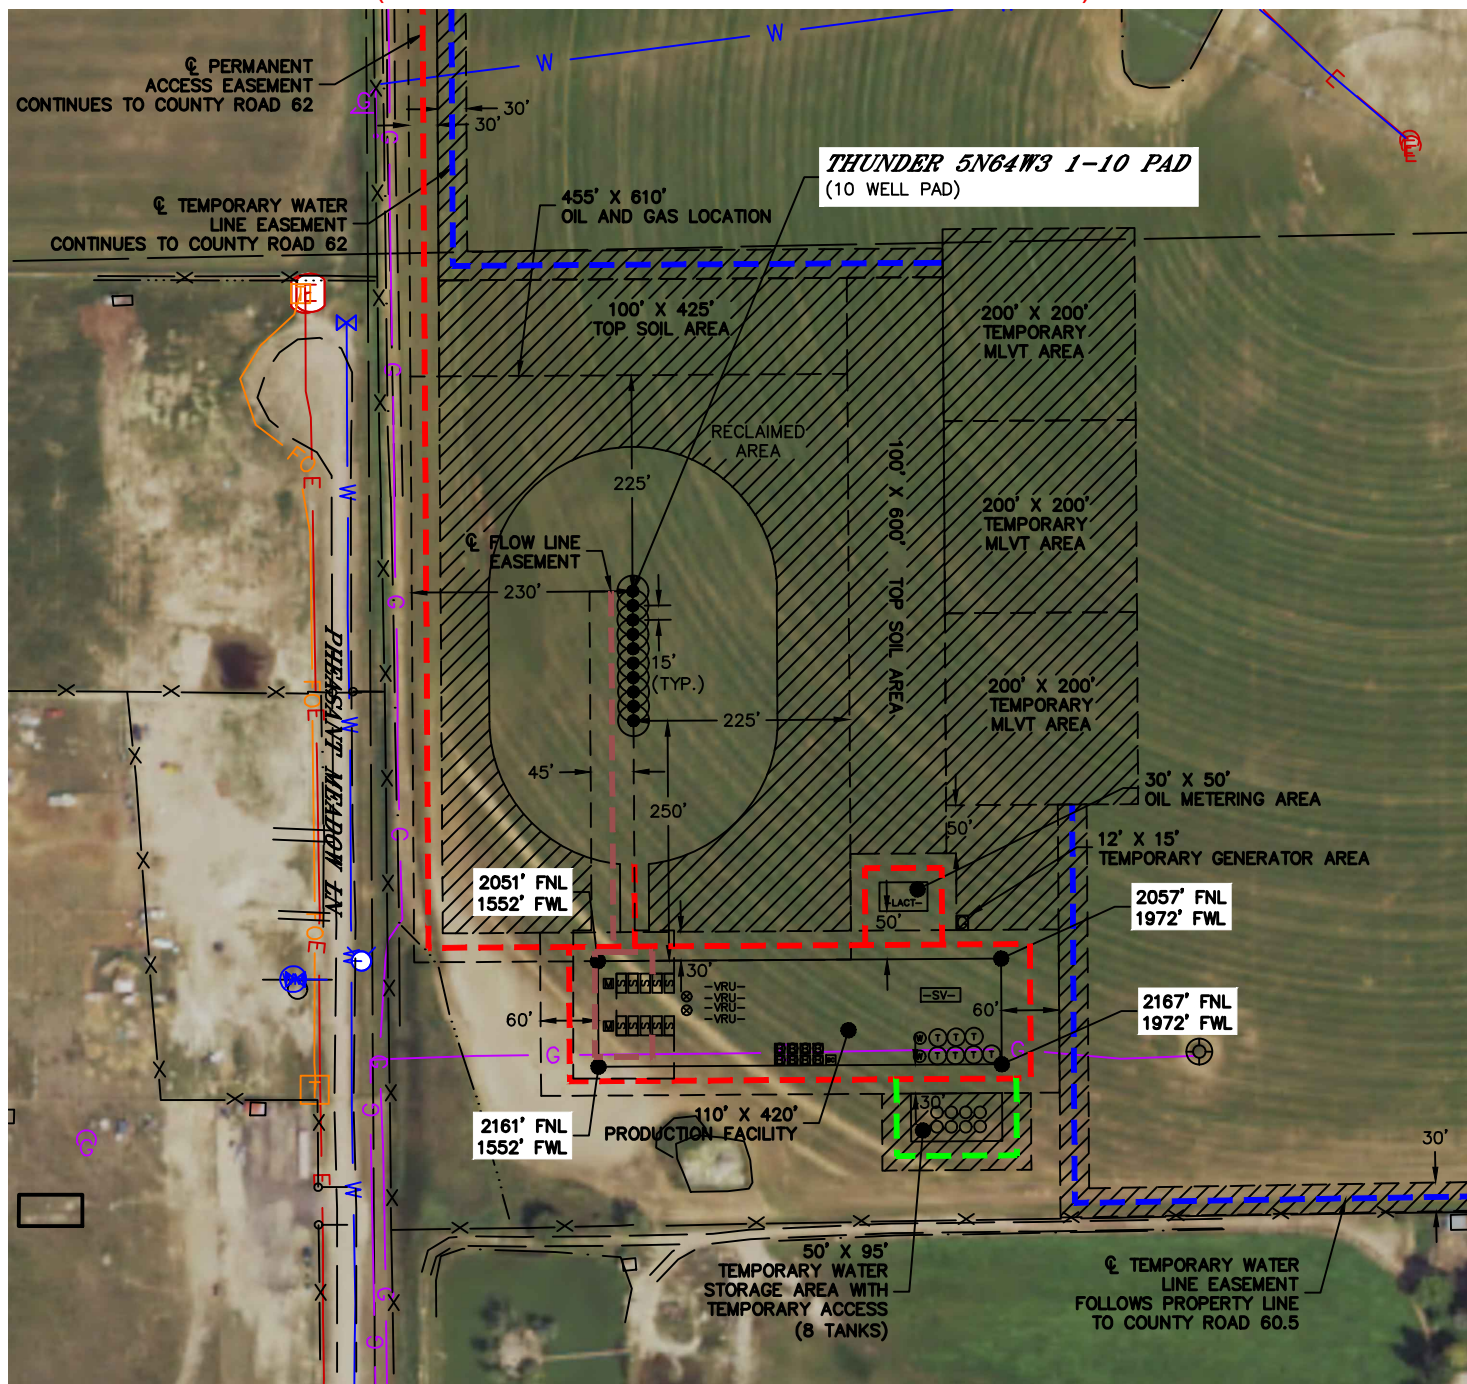


THUNDER 5N64W3 1-10 PAD

(1-MILE LATERAL EAST STAYING IN 3-5N-64W)


SECTION: 3
TOWNSHIP: 5N
RANGE: 64W
6TH. P.M.
WELD COUNTY, CO



LEGEND

- | | | | |
|---|-----------------------------|---|---------------------|
|  | PROPOSED WELL HEAD |  | ECD |
|  | TANK BATTERY |  | METER |
|  | WATER TANK |  | BLOWCASE |
|  | WATER VAULT |  | VAPOR RECOVERY UNIT |
|  | SEPARATOR |  | TEMPORARY GENERATOR |
|  | TWO PHASE UPRIGHT SEPARATOR |  | SURGE VESSEL |
| | |  | OIL METERING |

TOTAL DISTURBED AREA OF LOCATION: ±17.5 ACRES
TOTAL SIZE OF LOCATION AFTER RECLAMATION: ±6.5 ACRES

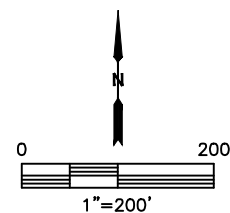

DATE: 5/29/2019
PROJECT#: 2017073